
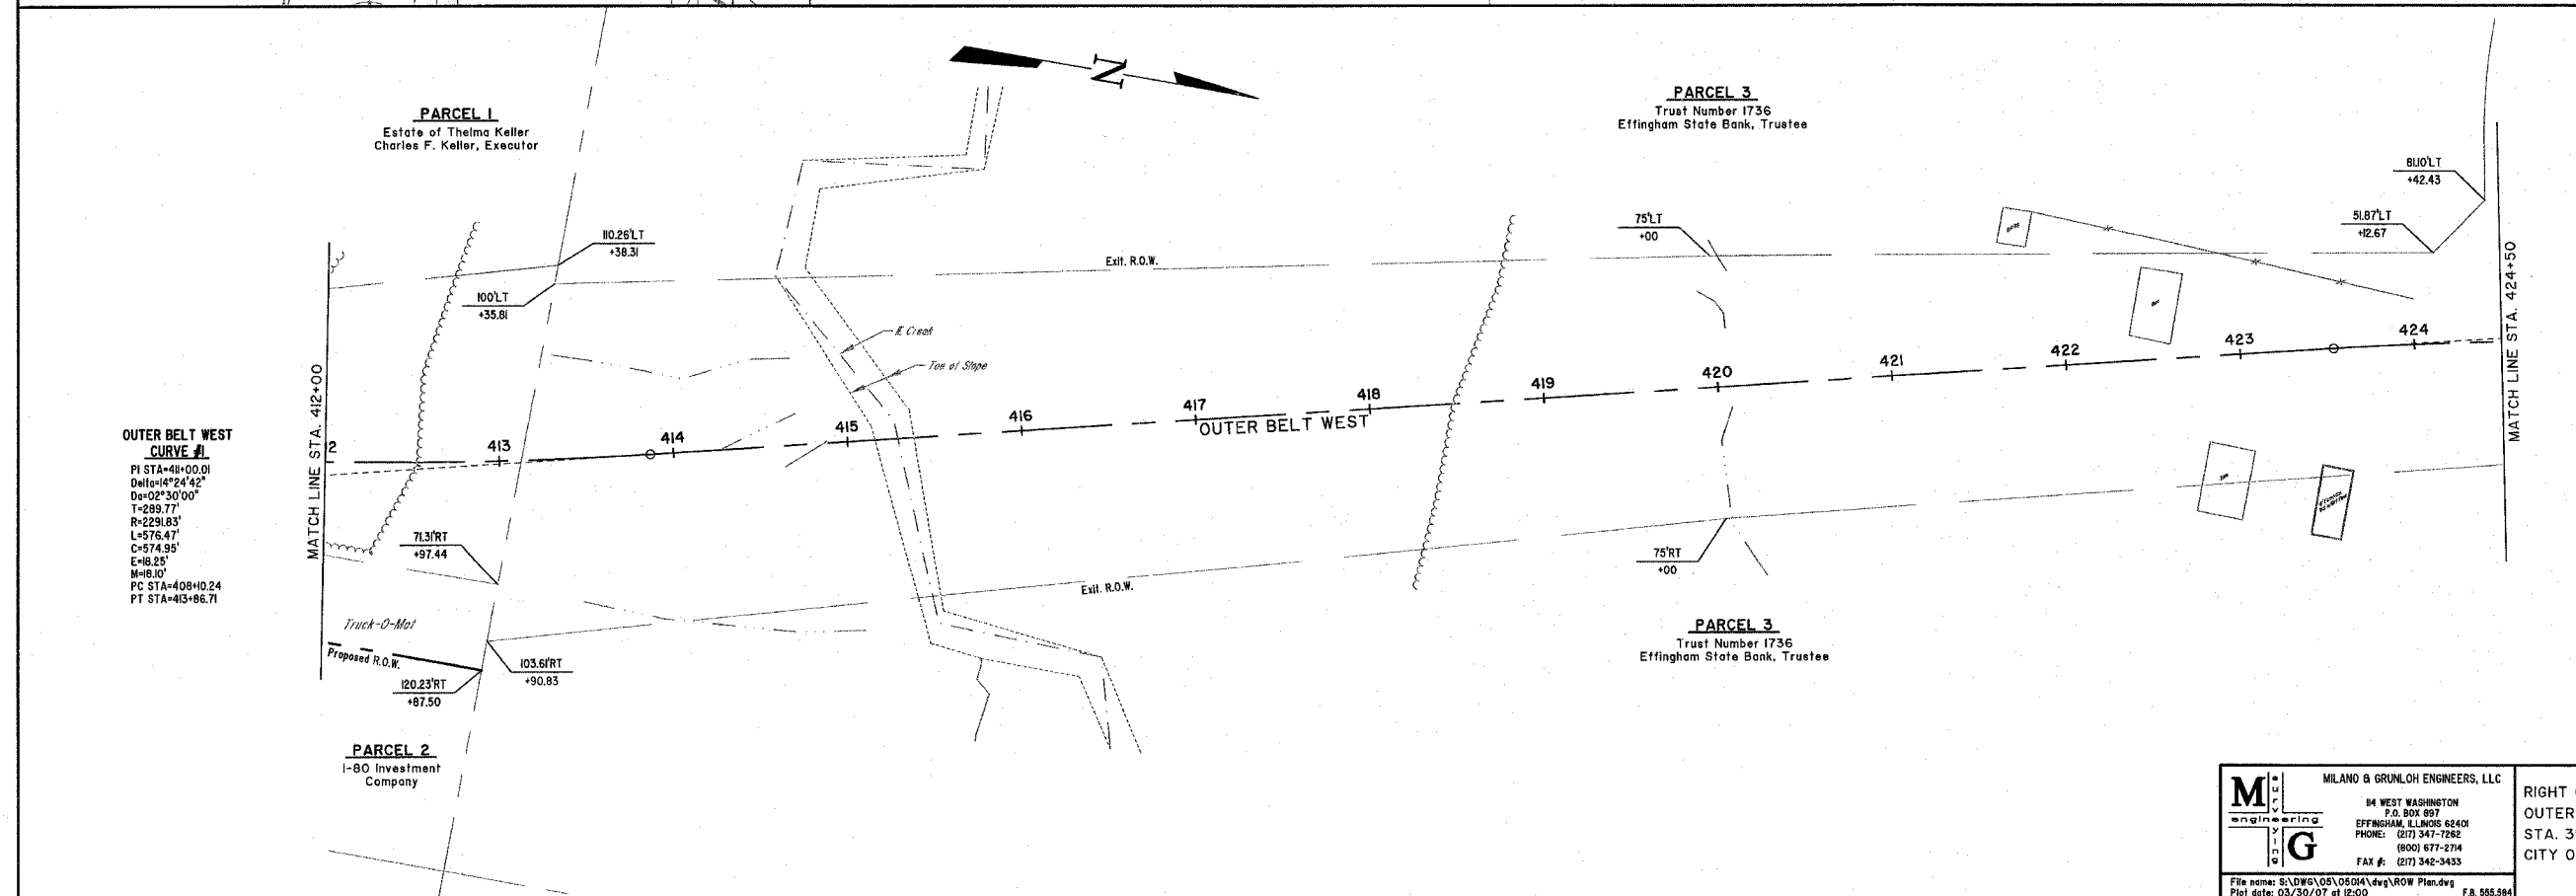


ROUTE NO.	SECTION	COUNTY	TOTAL SHEETS	SHEET NO.
FAU 6384	#	EFFINGHAM	95	29
FED. ROAD DIST. NO. 7		ILLINOIS	FED. AID PROJECT: HPY-408004	

\* SECTION 05-00094-01-PV  
SECTION 03-00098-00-BR  
CONTRACT #95503

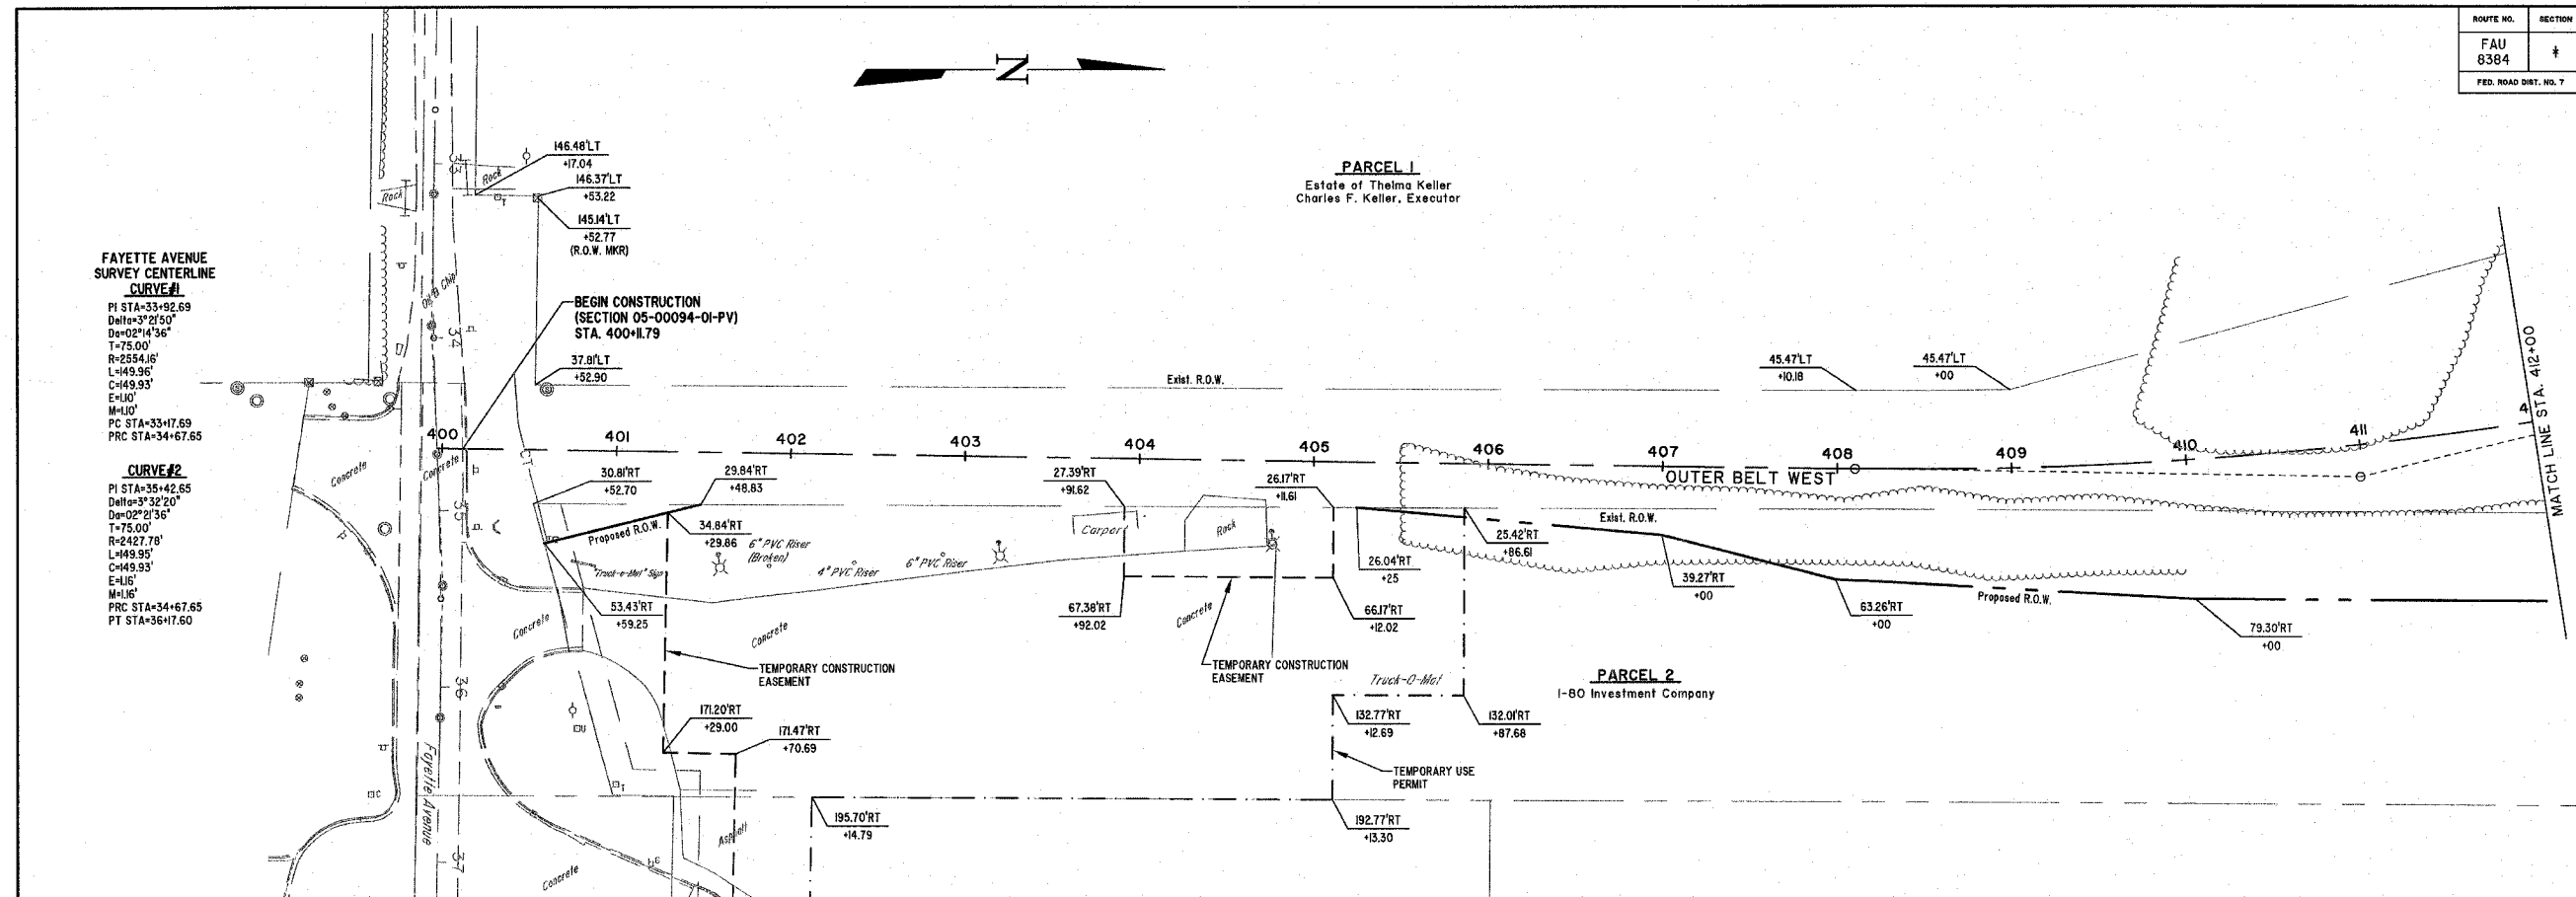

**MILANO & GRUNLOH ENGINEERS, LLC**  
84 WEST WASHINGTON  
P.O. BOX 897  
EFFINGHAM, ILLINOIS 62401  
PHONE: (217) 343-7282  
(800) 871-2714  
FAX #: (217) 342-3433

File name: S:\DWG\05\0504\dwg\ROW Plan.dwg  
Plot date: 03/30/07 at 12:00

RIGHT OF WAY PLAN  
OUTER BELT WEST  
STA. 399+50 TO STA 424+50  
CITY OF EFFINGHAM, ILLINOIS