

WEST CURB LINE

Location	Station	Offset	Theoretical Grade Elevations
End S. Appr. Pav't.	414+29.28	-15.42'	555.87
A	414+39.28	-15.42'	555.48
B	414+49.28	-15.42'	555.10
Bk. S. Abut.	414.59.28	-15.42'	554.73

WEST EDGE OF PAVEMENT

Location	Station	Offset	Theoretical Grade Elevations
End S. Appr. Pav't.	414+29.71	-13.00'	555.90
A	414+39.71	-13.00'	555.51
B	414+49.71	-13.00'	551.13
Bk. S. Abut.	414+59.71	-13.00'	554.76

ROADWAY & PROFILE GRADE LINE


Location	Station	Offset	Theoretical Grade Elevations
End S. Appr. Pav't.	414+32.00	0.00'	556.07
A	414+42.00	0.00'	555.68
B	414+52.00	0.00'	555.30
Bk. S. Abut.	414+62.00	0.00'	554.94

EAST EDGE OF PAVEMENT

Location	Station	Offset	Theoretical Grade Elevations
End S. Appr. Pav't.	414+34.29	13.00'	555.72
A	414+44.29	13.00'	555.33
B	414+54.29	13.00'	554.96
Bk. S. Abut.	414+64.29	13.00'	554.60

EAST CURB LINE

Location	Station	Offset	Theoretical Grade Elevations
End S. Appr. Pav't.	414+34.64	15.00'	555.67
A	414+44.64	15.00'	555.28
B	414+54.64	15.00'	554.91
Bk. S. Abut.	414+64.64	15.00'	554.55

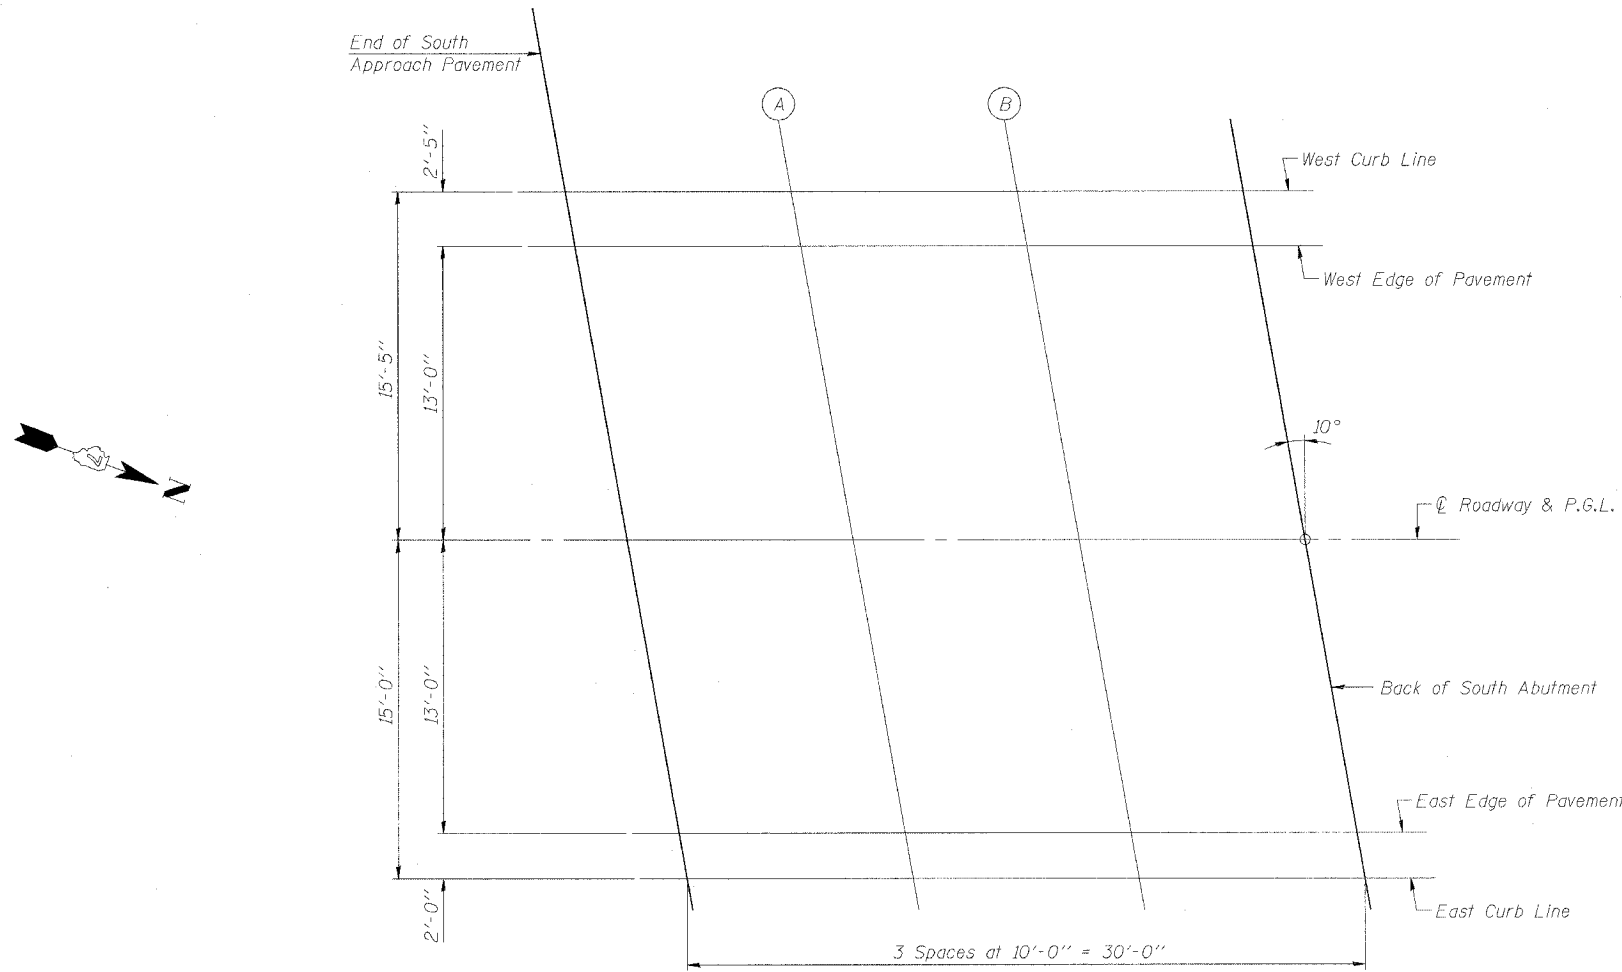

PLAN

TOP OF SOUTH APPROACH SLAB ELEVATIONS
 OUTER BELT WEST OVER TRIBUTARY
 TO LITTLE WABASH RIVER
 LOCAL ROAD SEC. 03-00098-00-BR
 EFFINGHAM COUNTY
 STATION 415+66.00
 STRUCTURE NO. 025-6009

© Copyright Hanson Professional Services Inc. 2007

HANSON

JOB NO. 05S2071
 DATE 03/29/07

03/29/2007 10:27 AM
 6405 Jobs\05S2071\CADD\Struct\Kasou\FinalPlan.dgn

LAYOUT	MM	12/20/07
DRAWN	DAP	01/13/07
REVIEWED	JLT	01/15/07