


**PARTIAL PLAN**

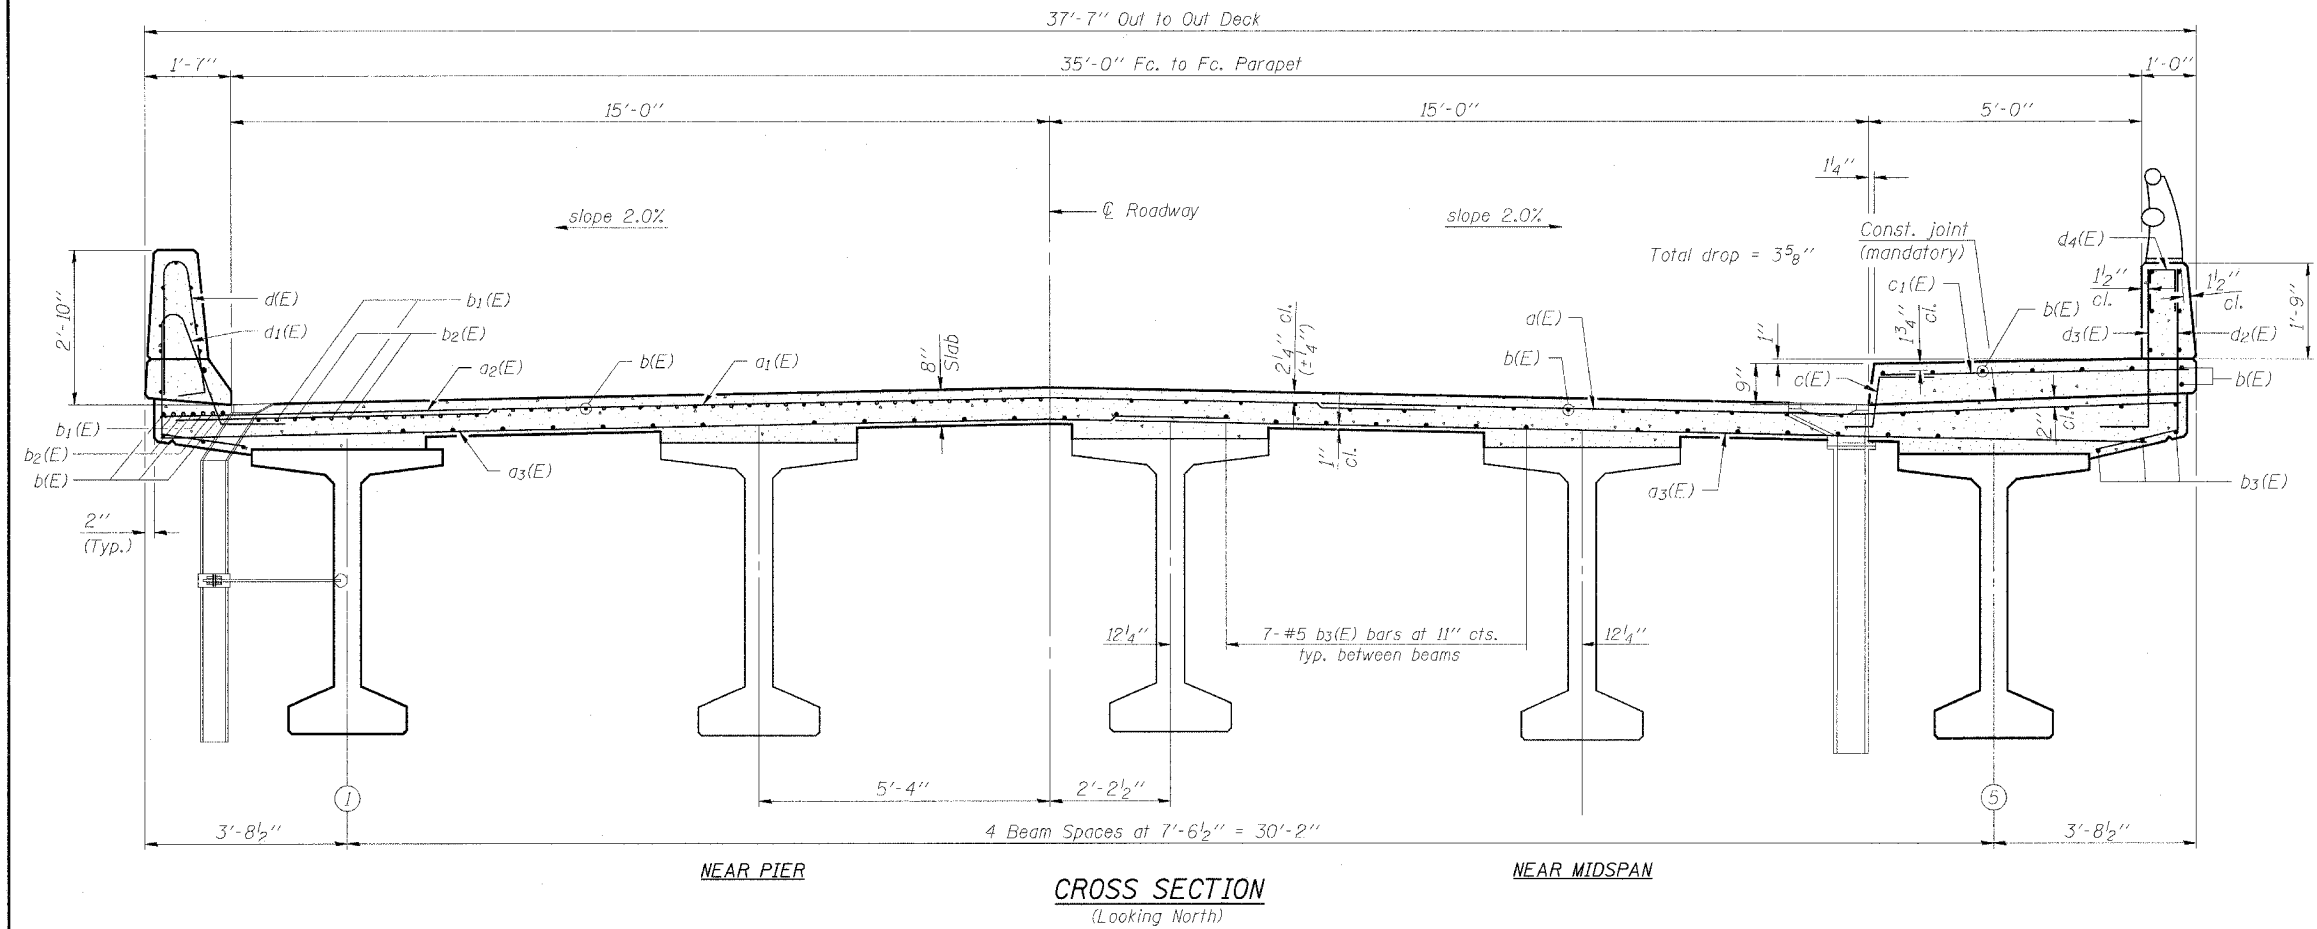

Notes:  
See Sheets 08 and 09 of 23 for superstructure details and Bill of Material.  
Reinforcement bars designated (E) shall be epoxy coated.  
Bars indicated thus 4x3-#5 etc. indicates 4 lines of bars with 3 lengths per line.  
See Sheet 08 of 23 for parapet reinforcement.  
See Bar Splicer (Coupler) Details, Sheet 20 of 23.  
See Sheet 12 of 23 for Section A-A.

- MIN. BAR LAPS**
- #4 Bar - 1'-8"
  - #5 Bar - 2'-2"
  - #6 Bar - 2'-7"
  - #8 Bar - 4'-5"

SUPERSTRUCTURE  
OUTER BELT WEST OVER TRIBUTARY  
TO LITTLE WABASH RIVER  
LOCAL ROAD SEC. 03-00098-00-BR  
EFFINGHAM COUNTY  
STATION 415+66.00  
STRUCTURE NO. 025-6009

© Copyright Hanson Professional Services Inc. 2007

**HANSON**

JOB NO. 05S2071  
DATE 03/29/07

03/29/2007 10:32 AM  
 AV05 Jobs\05s2071\CADD\Struct\Main\Plan\Plan.dgn  
 LAYOUT: WMM 12/20/06  
 DRAWN: DAP 01/12/07  
 REVIEWED: JUT 01/15/07