


ROUTE NO.	SECTION	COUNTY	TOTAL SHEETS	SHEET NO.
FAU 8384	*	EFFINGHAM	95	79
FED. ROAD DIST. NO. 7		ALIGN.	FED. AID PROJECT-HPF-4092041	
SECTION 05-00094-01-PV SECTION 03-00098-00-BR CONTRACT #95503				

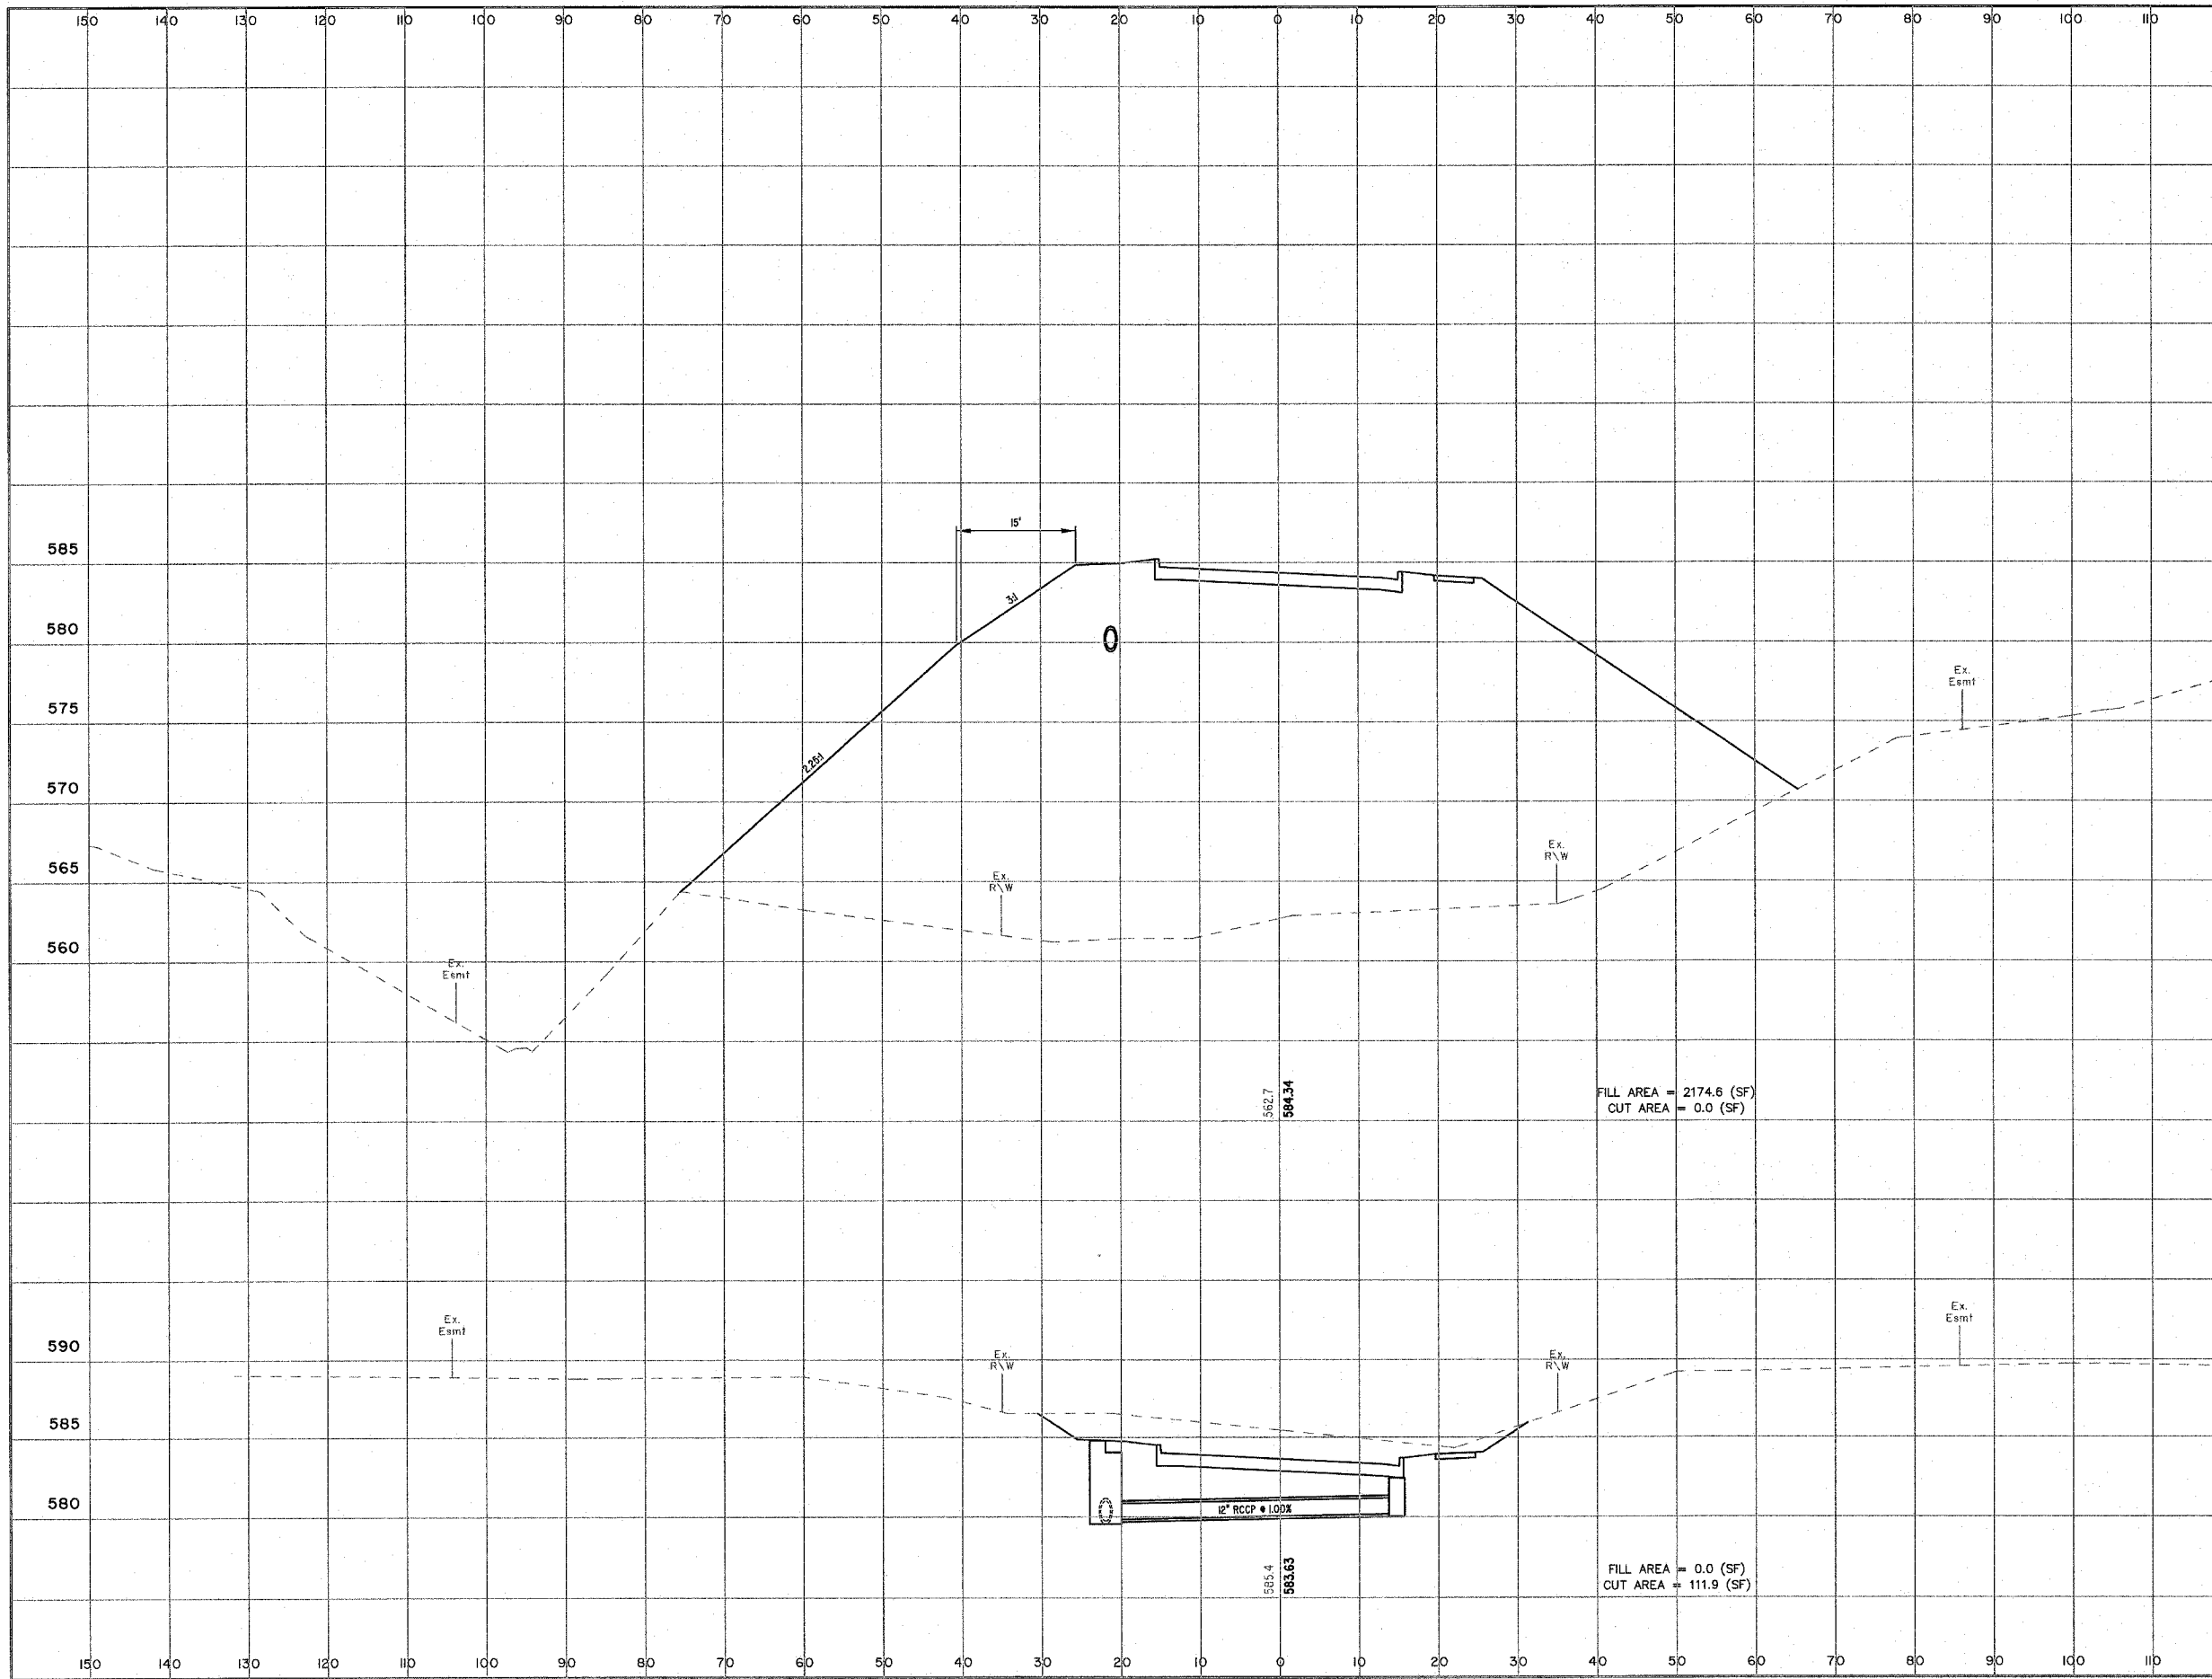

FILL AREA = 2174.6 (SF)  
CUT AREA = 0.0 (SF)

FILL AREA = 0.0 (SF)  
CUT AREA = 111.9 (SF)

427+00

426+50

150' 10'  
150'  
130' 140'  
OUTER BELT WEST