


T.R. RTE.	SECTION	COUNTY	TOTAL SHEETS	SHEET NO.
335A	06-15129-00-BR	SHELBY	11	10
STA. 23+50		TO STA. 25+00		
FED. ROAD DIST. NO.		ILLINOIS FED. AID PROJECT		

DATE	
BY	
CHKD	
APP'D	
NO.	

DATE	
BY	
CHKD	
APP'D	
NO.	

PLOT DATE = #DATE#
FILE NAME = #FILE#

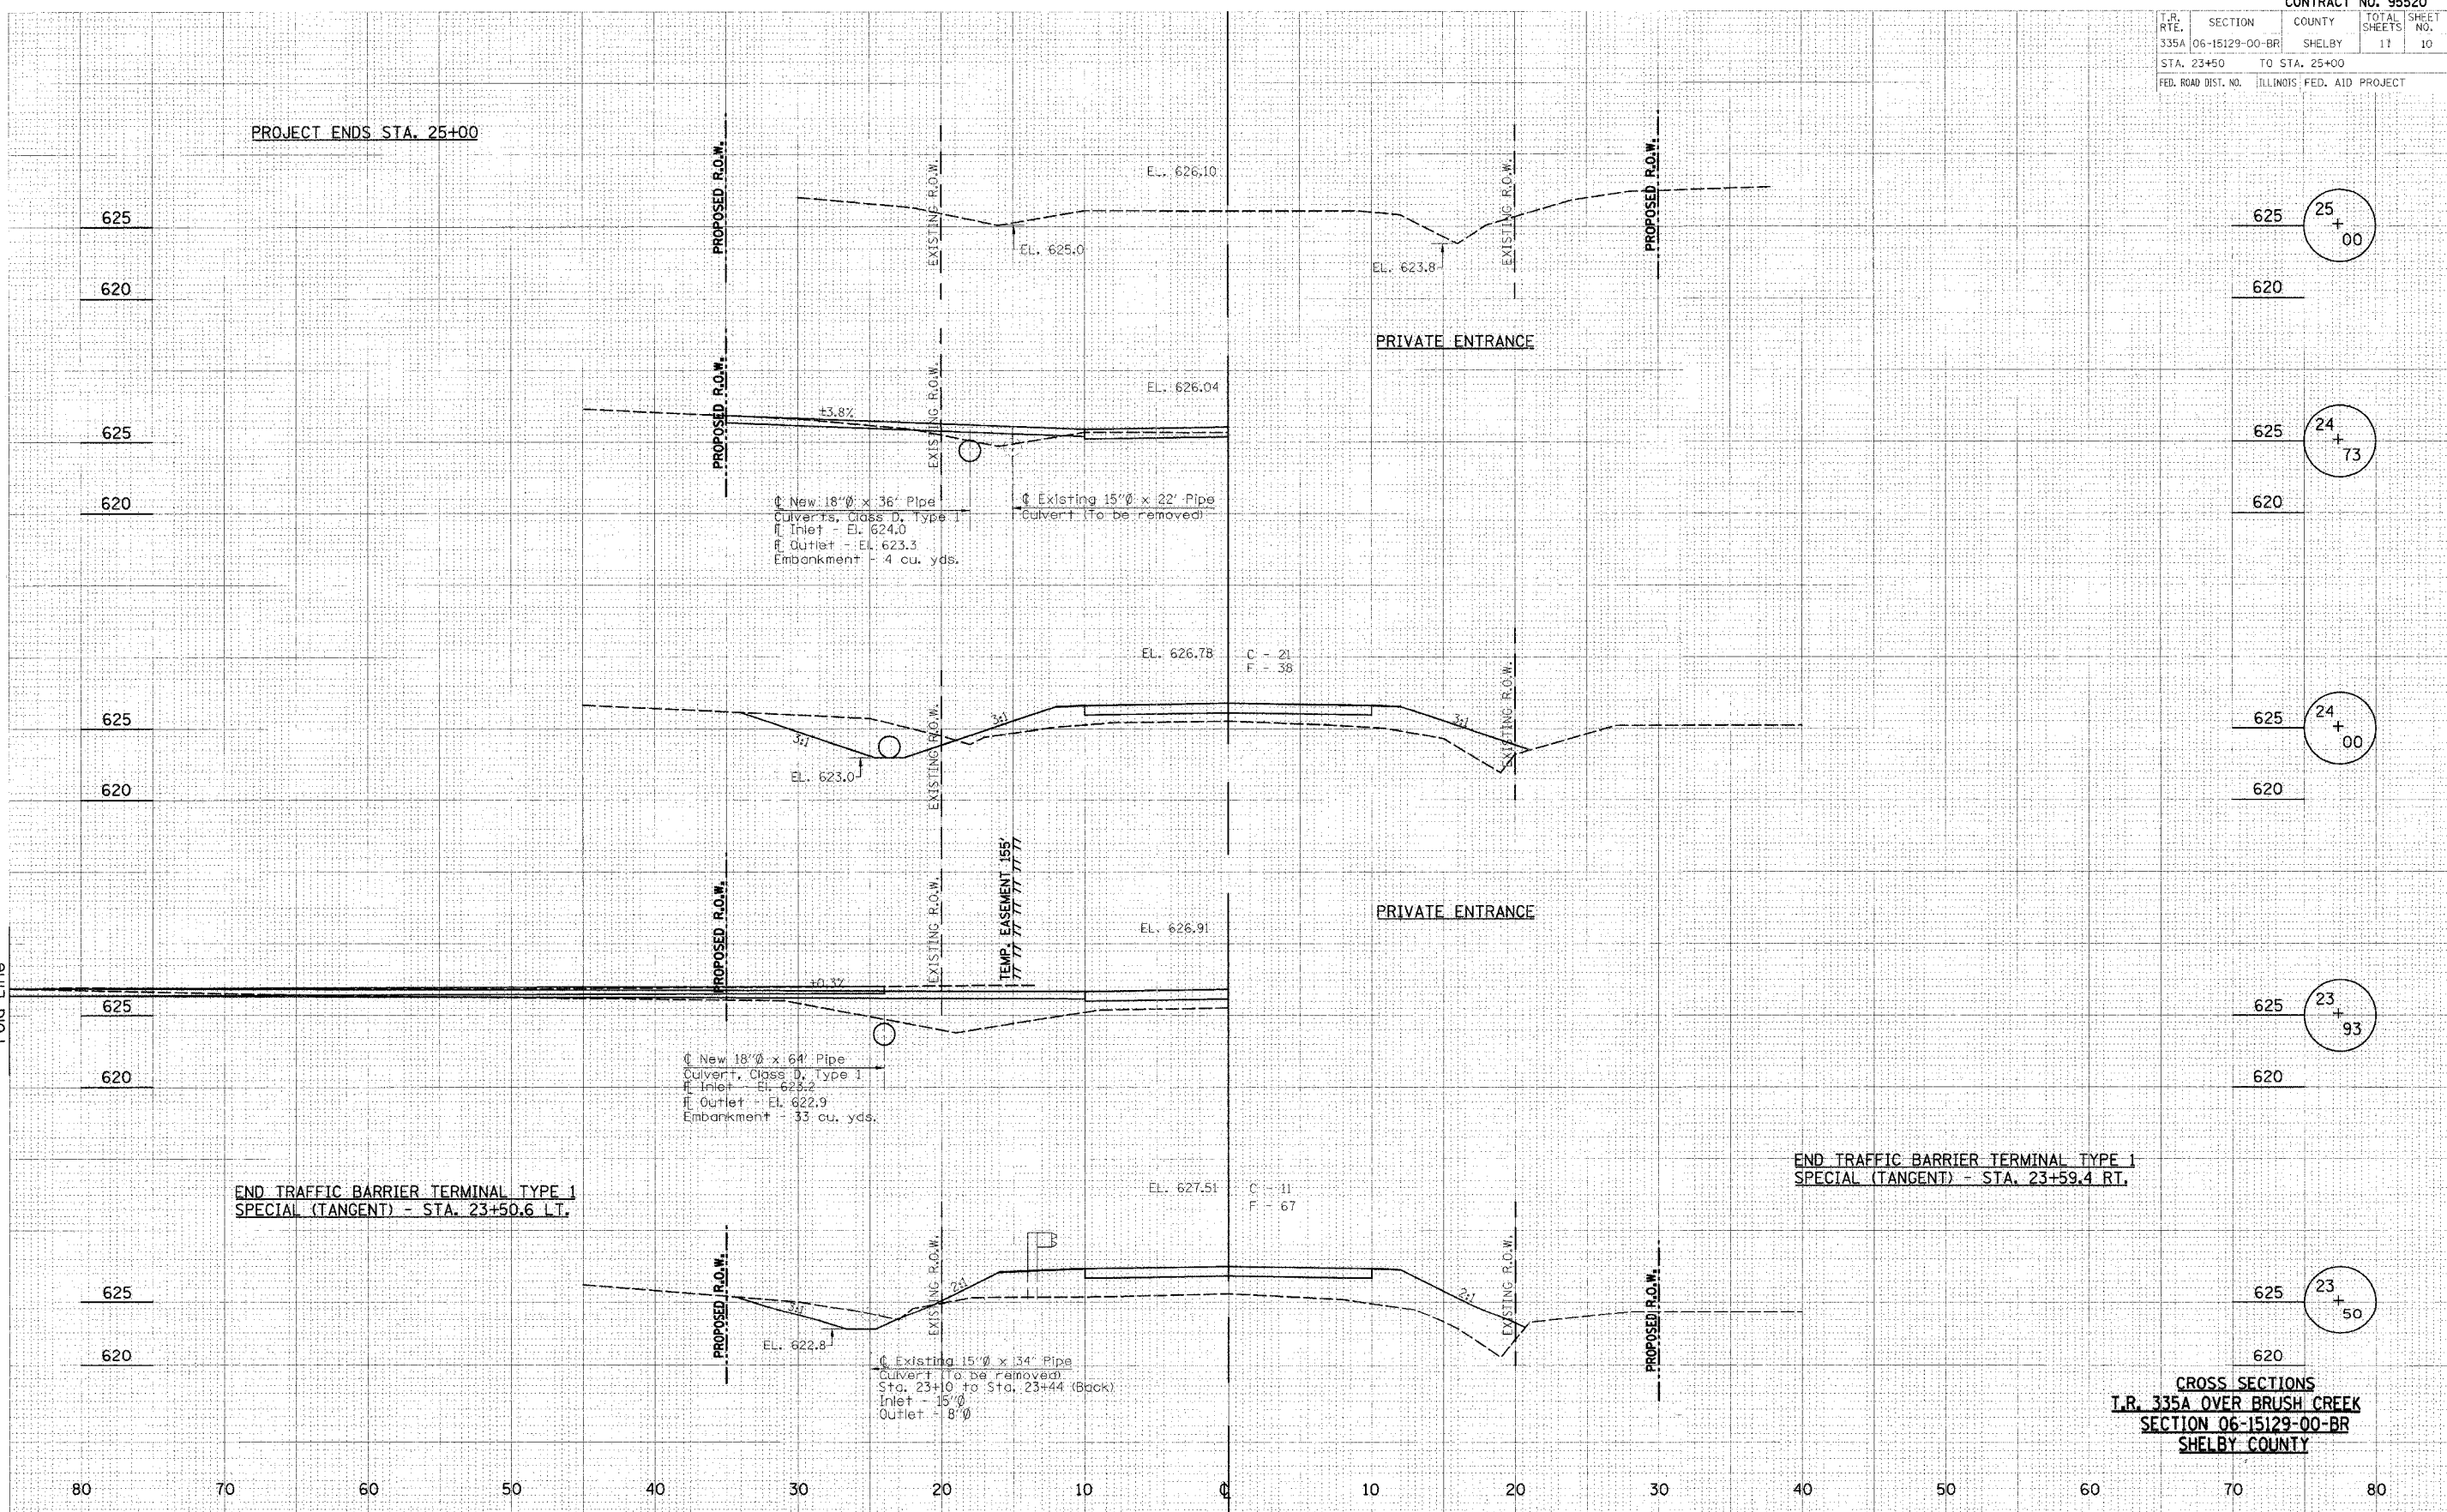

CROSS SECTIONS
T.R. 335A OVER BRUSH CREEK
SECTION 06-15129-00-BR
SHELBY COUNTY