


F.A.U. RTE.	SECTION	COUNTY	TOTAL SHEETS	SHEET NO.
8883	05-00090-01-TL	MADISON	39	4
FED. ROAD DIST. NO.		ILLINOIS	FED. AID PROJECT	
CONTRACT NO. 87313				

FINAL SURVEY	SURVEYED	BY	DATE
NOTE BOOK	PLOTTED		
NO.	TEMPLATE		
	AREAS CHECKED		

ORIGINAL SURVEY	SURVEYED	BY	DATE
NOTE BOOK	PLOTTED		
NO.	TEMPLATE		
	AREAS CHECKED		

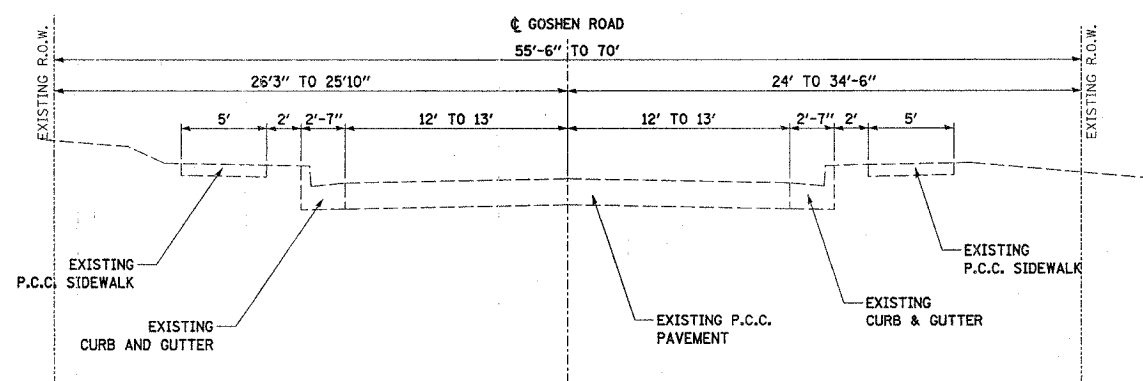

GOSHEN ROAD EXISTING TYPICAL SECTION
 STA. 102+71.29 TO STA. 114+11.72
 N.T.S.

Juneau Associates, Inc. P.C. CONSULTING ENGINEERS AND LAND SURVEYORS <small>2100 State Street, P.O. Box 1100, Granite City, Illinois 62040 Phone: (618) 887-1400 / (618) 887-5200 / Fax: (618) 887-0541 1500 North Research Drive, Edwardsville, Illinois 62025 Phone: (618) 897-0900 / (618) 897-0900 / Fax: (618) 897-0941</small>		EXISTING TYPICAL SECTIONS F.A.U. ROUTE 8883 & 8873 GOSHEN AND OLD TROY ROADS EDWARDSVILLE, ILLINOIS SECTION No. 05-00090-01-TL											
<table border="1"> <thead> <tr> <th colspan="2">REVISIONS</th> </tr> <tr> <th>NO.</th> <th>DATE</th> </tr> </thead> <tbody> <tr> <td> </td> <td> </td> </tr> <tr> <td> </td> <td> </td> </tr> <tr> <td> </td> <td> </td> </tr> </tbody> </table>		REVISIONS		NO.	DATE							SCALE: N.T.S. DSN. BY: BFK DATE: 03/08/07 SHEET DWN. BY: JJB DATE: 03/08/07 4 CHK'D: BFK DATE: 03/08/07 DWG. NO. JOB NO. E063800 DGN. NAME: TYP-EX OF 39 SHTS	
REVISIONS													
NO.	DATE												