


F.A.U. RTE.	SECTION	COUNTY	TOTAL SHEETS	SHEET NO.
8883	05-00090-01-TL	MADISON	39	13
FED. ROAD DIST. NO.	ILLINOIS FED. AID PROJECT			
CONTRACT NO. 97313				

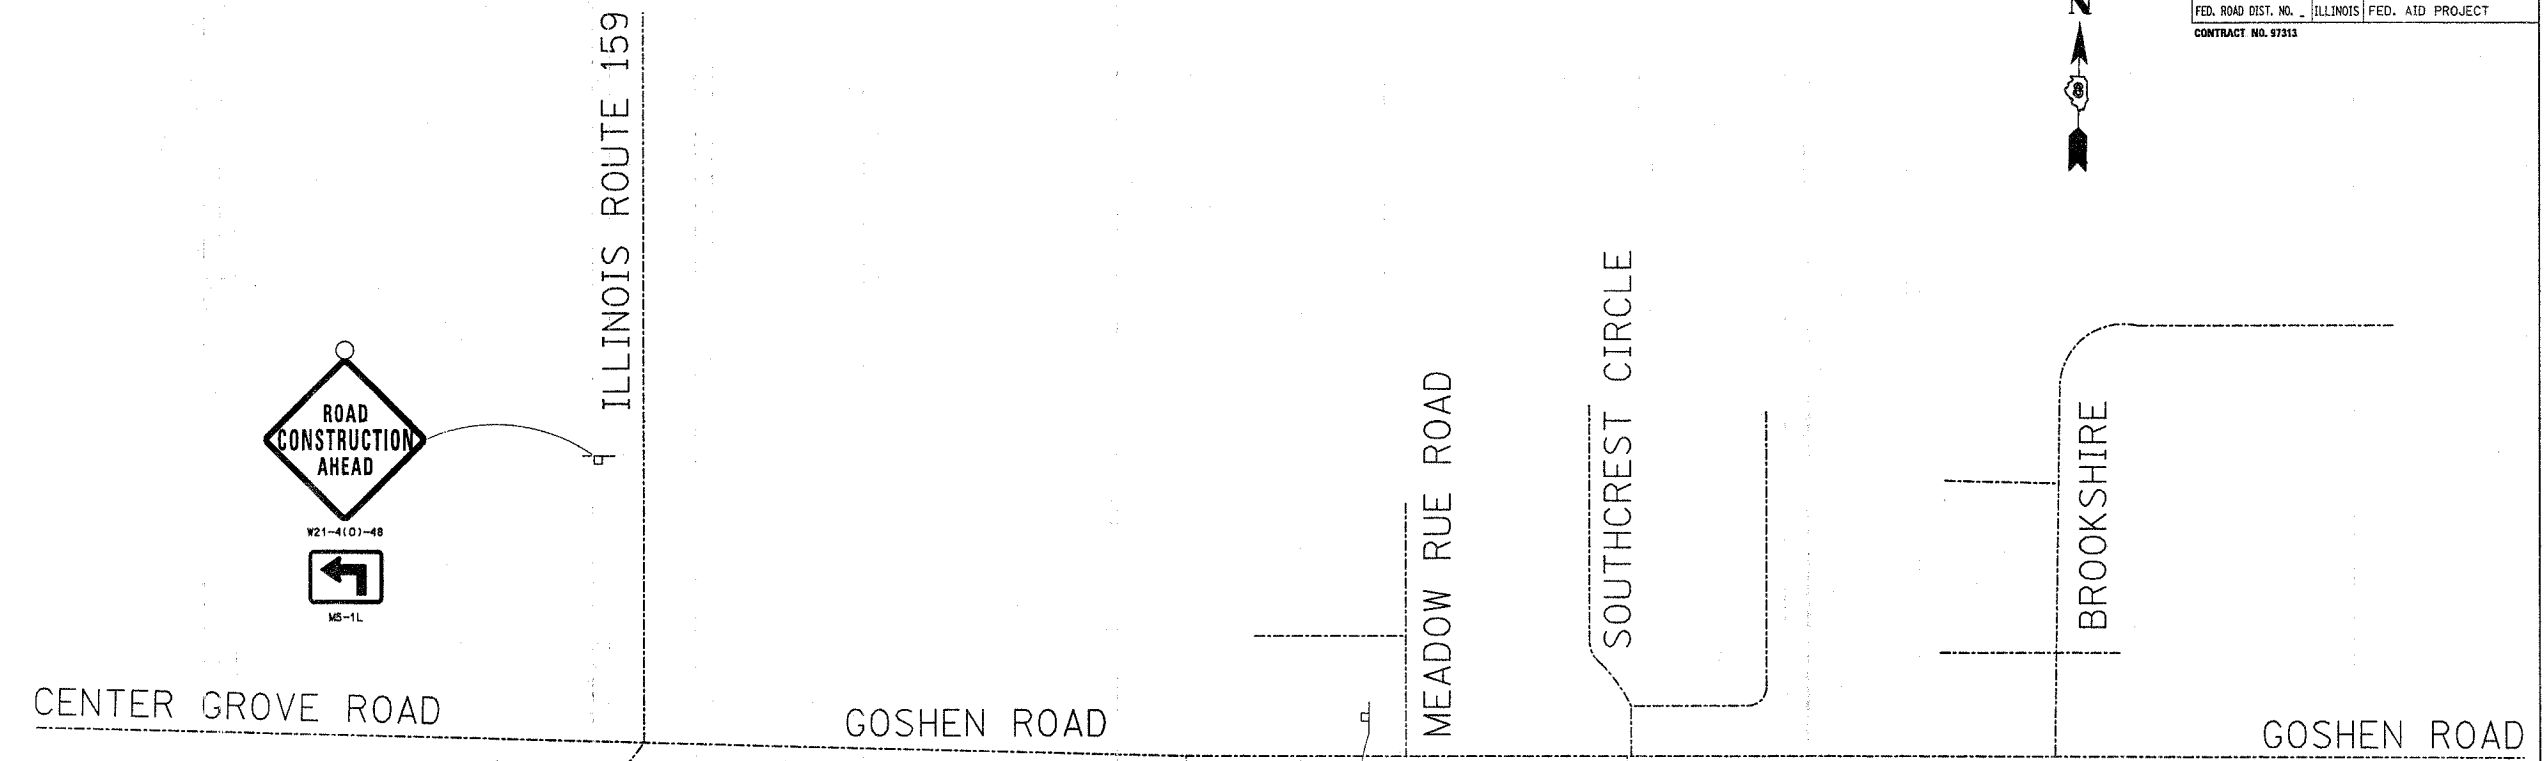

FINAL SURVEY BOOK NO.	BY	DATE
SURVEY PLOTTED		
NOTE BOOK TEMPLATE AREAS CHECKED		

ORIGINAL SURVEY BOOK NO.	BY	DATE
SURVEY PLOTTED		
NOTE BOOK TEMPLATE AREAS CHECKED		



<b>Juneau Associates, Inc. P.C.</b> <small>CIVIL, TRAIL ENGINEERS AND LAND SURVEYORS</small> <small>2100 State Street, P.O. Box 1205, Madison, IL 62206</small> <small>100 North Research Drive, Edwardsville, IL 62025</small> <small>Phone: (618) 262-5000 / (618) 402-9900</small> <small>Fax: (618) 402-0541</small>		<b>ADVANCED WARNING SIGNS</b> <b>F.A.U. ROUTE 8883 &amp; 8873</b> <b>GOSHEN AND OLD TROY ROADS</b> <b>EDWARDSVILLE, ILLINOIS</b> <b>SECTION NO. 05-00090-01-TL</b>																																					
<table border="1"> <thead> <tr> <th colspan="4">REVISIONS</th> </tr> <tr> <th>NO.</th> <th>DATE</th> <th>BY</th> <th>REMARKS</th> </tr> </thead> <tbody> <tr> <td> </td> <td> </td> <td> </td> <td> </td> </tr> <tr> <td> </td> <td> </td> <td> </td> <td> </td> </tr> </tbody> </table>		REVISIONS				NO.	DATE	BY	REMARKS									<table border="1"> <tr> <td colspan="4">SCALE: N.T.S.</td> </tr> <tr> <td>DSN. BY:</td> <td>BFK</td> <td>DATE:</td> <td>3/08/07</td> </tr> <tr> <td>DWN. BY:</td> <td>DAN</td> <td>DATE:</td> <td>3/08/07</td> </tr> <tr> <td>CHK'D:</td> <td>BFK</td> <td>DATE:</td> <td>3/08/07</td> </tr> <tr> <td>DWG. NO.</td> <td colspan="2">JOB NO. E063800</td> <td>DGN. NAME: ADVWARN</td> </tr> </table>		SCALE: N.T.S.				DSN. BY:	BFK	DATE:	3/08/07	DWN. BY:	DAN	DATE:	3/08/07	CHK'D:	BFK	DATE:	3/08/07	DWG. NO.	JOB NO. E063800		DGN. NAME: ADVWARN
REVISIONS																																							
NO.	DATE	BY	REMARKS																																				
SCALE: N.T.S.																																							
DSN. BY:	BFK	DATE:	3/08/07																																				
DWN. BY:	DAN	DATE:	3/08/07																																				
CHK'D:	BFK	DATE:	3/08/07																																				
DWG. NO.	JOB NO. E063800		DGN. NAME: ADVWARN																																				
		SHEET 13 OF 39 SHTS																																					