



F.A.U. RTE.	SECTION	COUNTY	TOTAL SHEETS	SHEET NO.
8883	05-00090-01-TL	MADISON	39	23
FED. ROAD DIST. NO.		ILLINOIS	FED. AID PROJECT	
		CONTRACT NO. 97213		

DATE	BY
SURVEYED	
PLOTTED	
NOTE BOOK TEMPLATE	
AREAS CHECKED	
NO.	

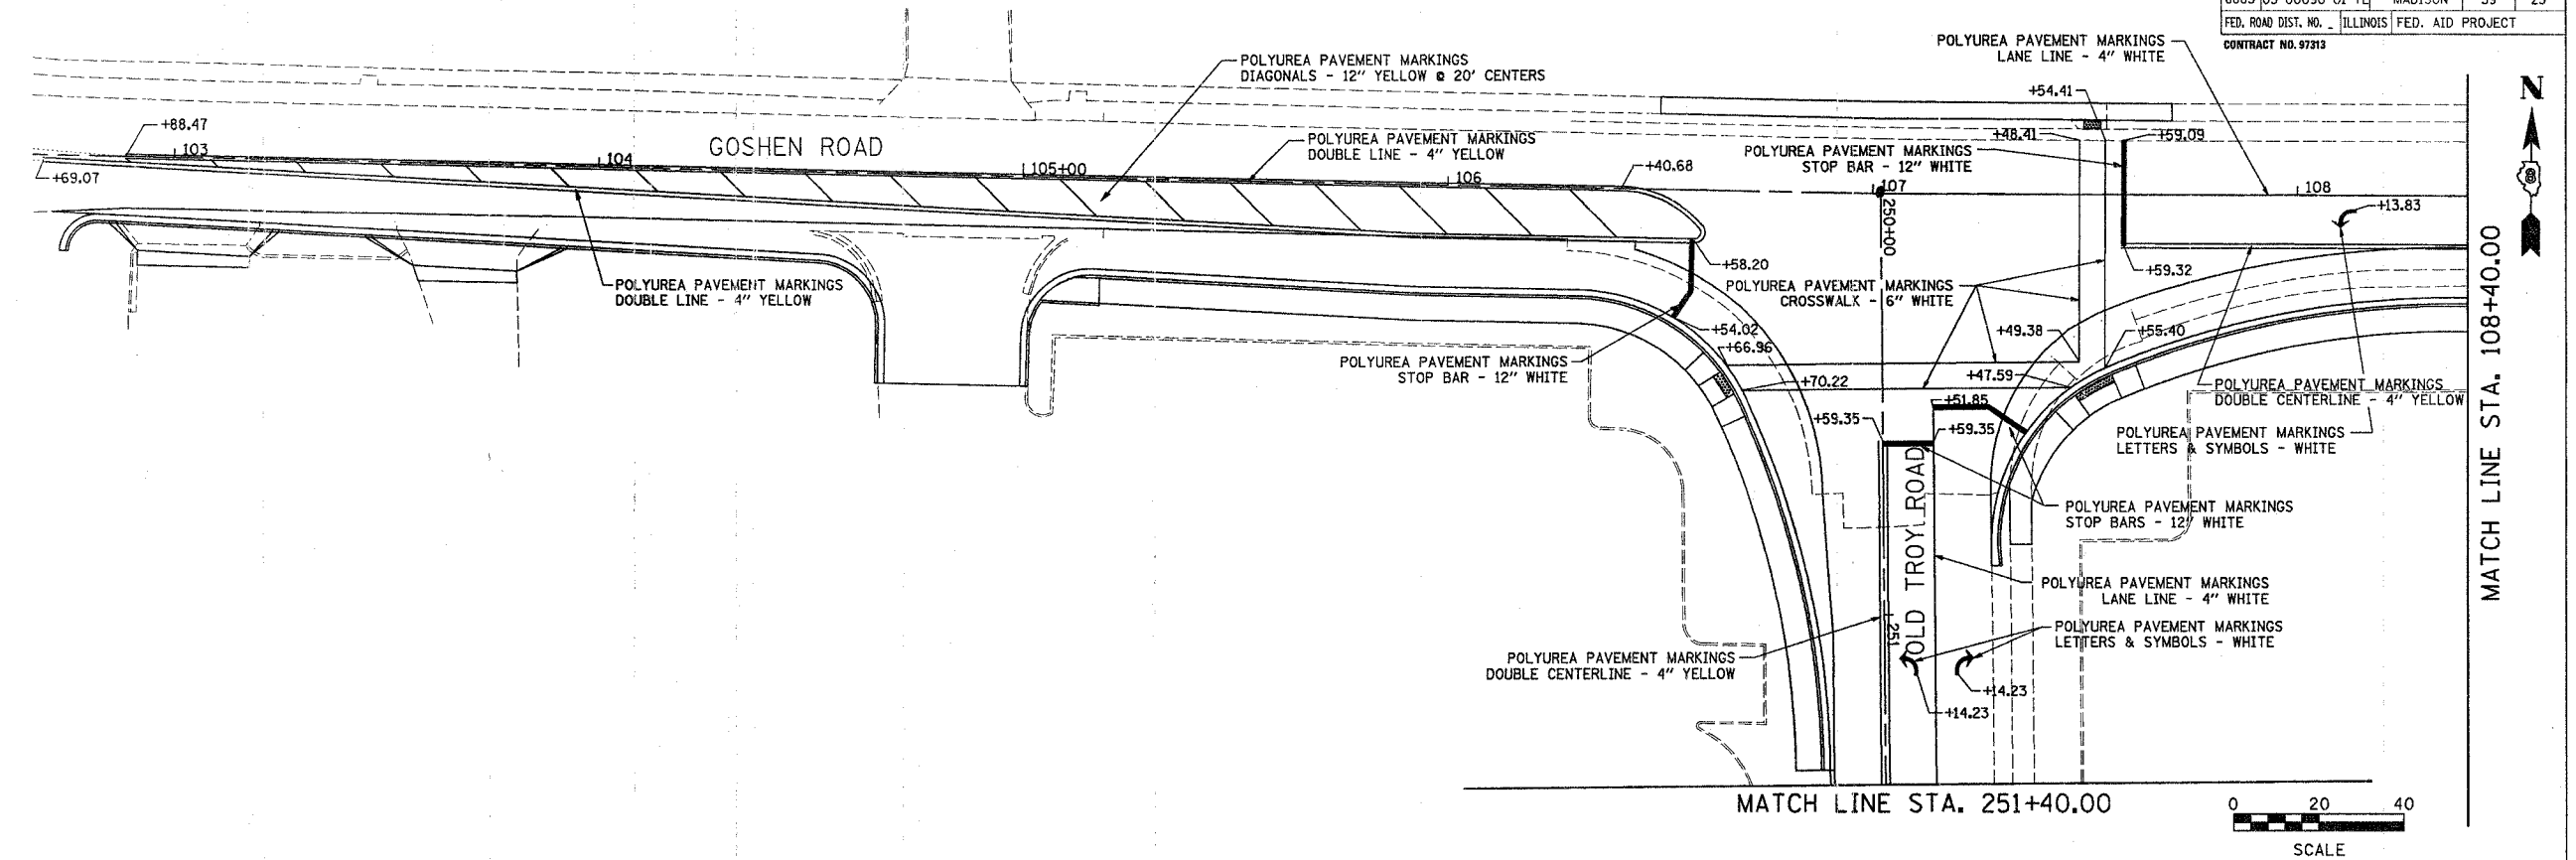

DATE	BY
ORIGINAL SURVEY	
PLOTTED	
NOTE BOOK TEMPLATE	
AREAS CHECKED	
NO.	

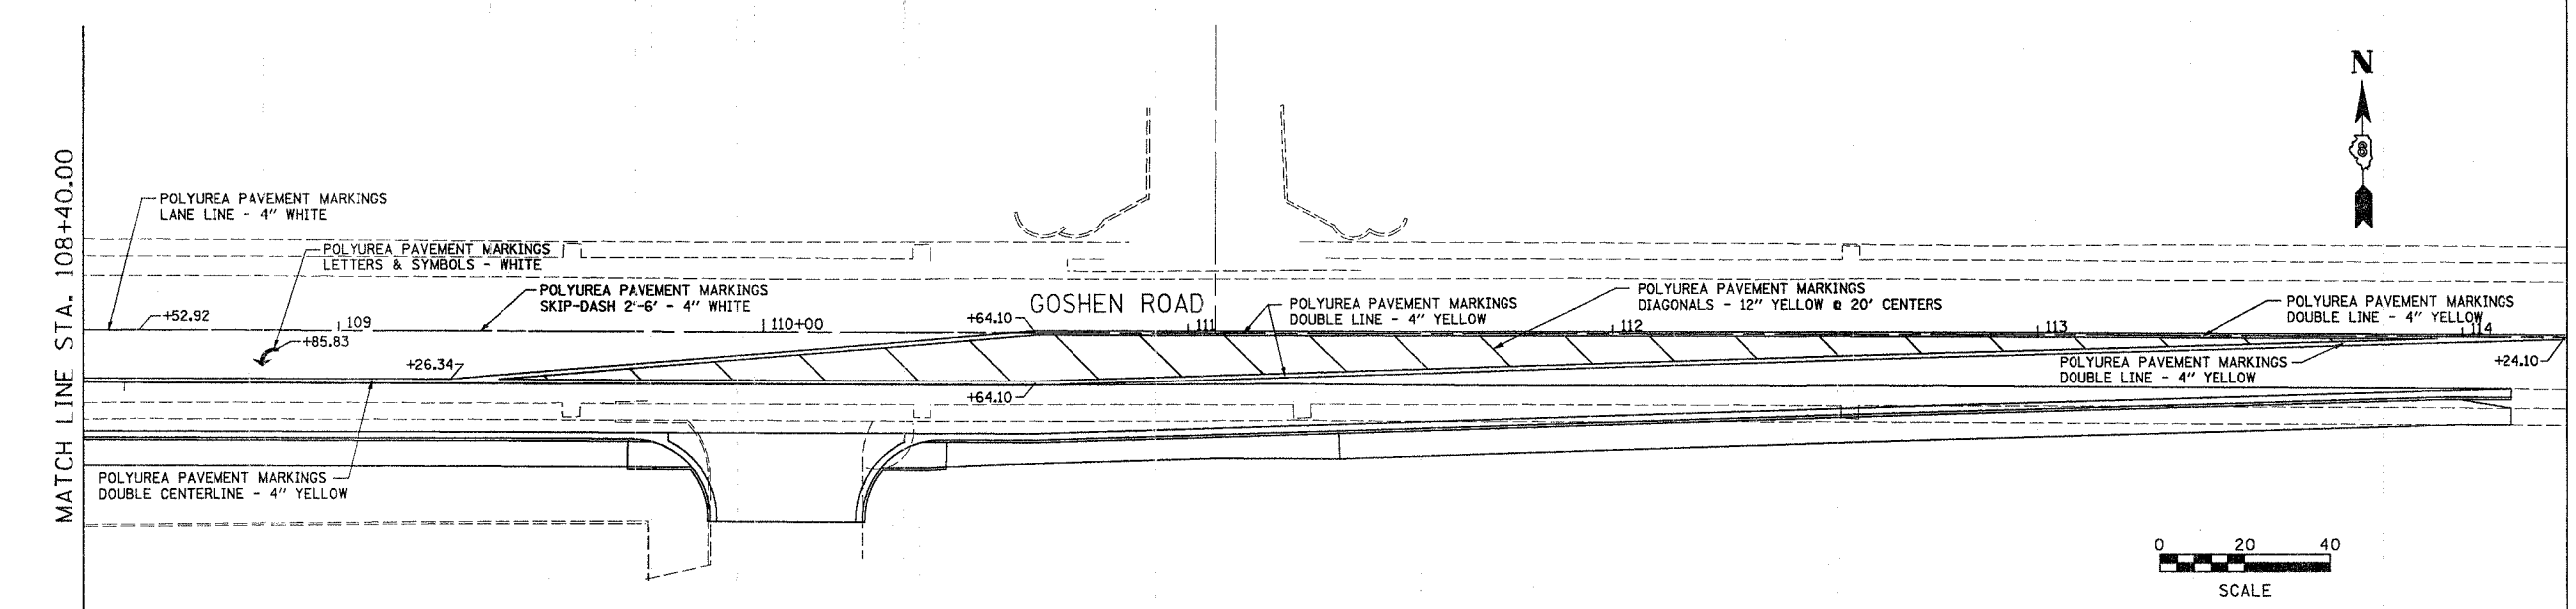

Juneau Associates, Inc. P.C.
CONSULTING ENGINEERS AND LAND SURVEYORS
2020 South Street, P.O. Box 1022
Edwardsville, Illinois 62026
Phone: (618) 482-9900/9991 999-0999
Fax: (618) 482-0941

PAVEMENT MARKINGS
F.A.U. ROUTE 8883 & 8873
GOSHEN AND OLD TROY ROADS
EDWARDSVILLE, ILLINOIS
SECTION 05-00090-01-TL

REVISIONS				SCALE: 1 Inch = 20 feet	
NO.	DATE	BY	REMARKS	DSN. BY:	DATE:
				BFK	03/08/07
				DWN. BY:	DATE:
				JDH	03/08/07
				CHK'D:	DATE:
				BFK	03/08/07
DWG. NO.				JOB NO.	DOGN. NAME:
				E063800	PHARK 1

SHEET	23
OF 39	SHTS