


F.A.U. RTE.	SECTION	COUNTY	TOTAL SHEETS	SHEET NO.
8883	05-00090-01-TL	MADISON	39	32
FED. ROAD DIST. NO. ILLINOIS		FED. AID PROJECT		
CONTRACT NO. 97313				

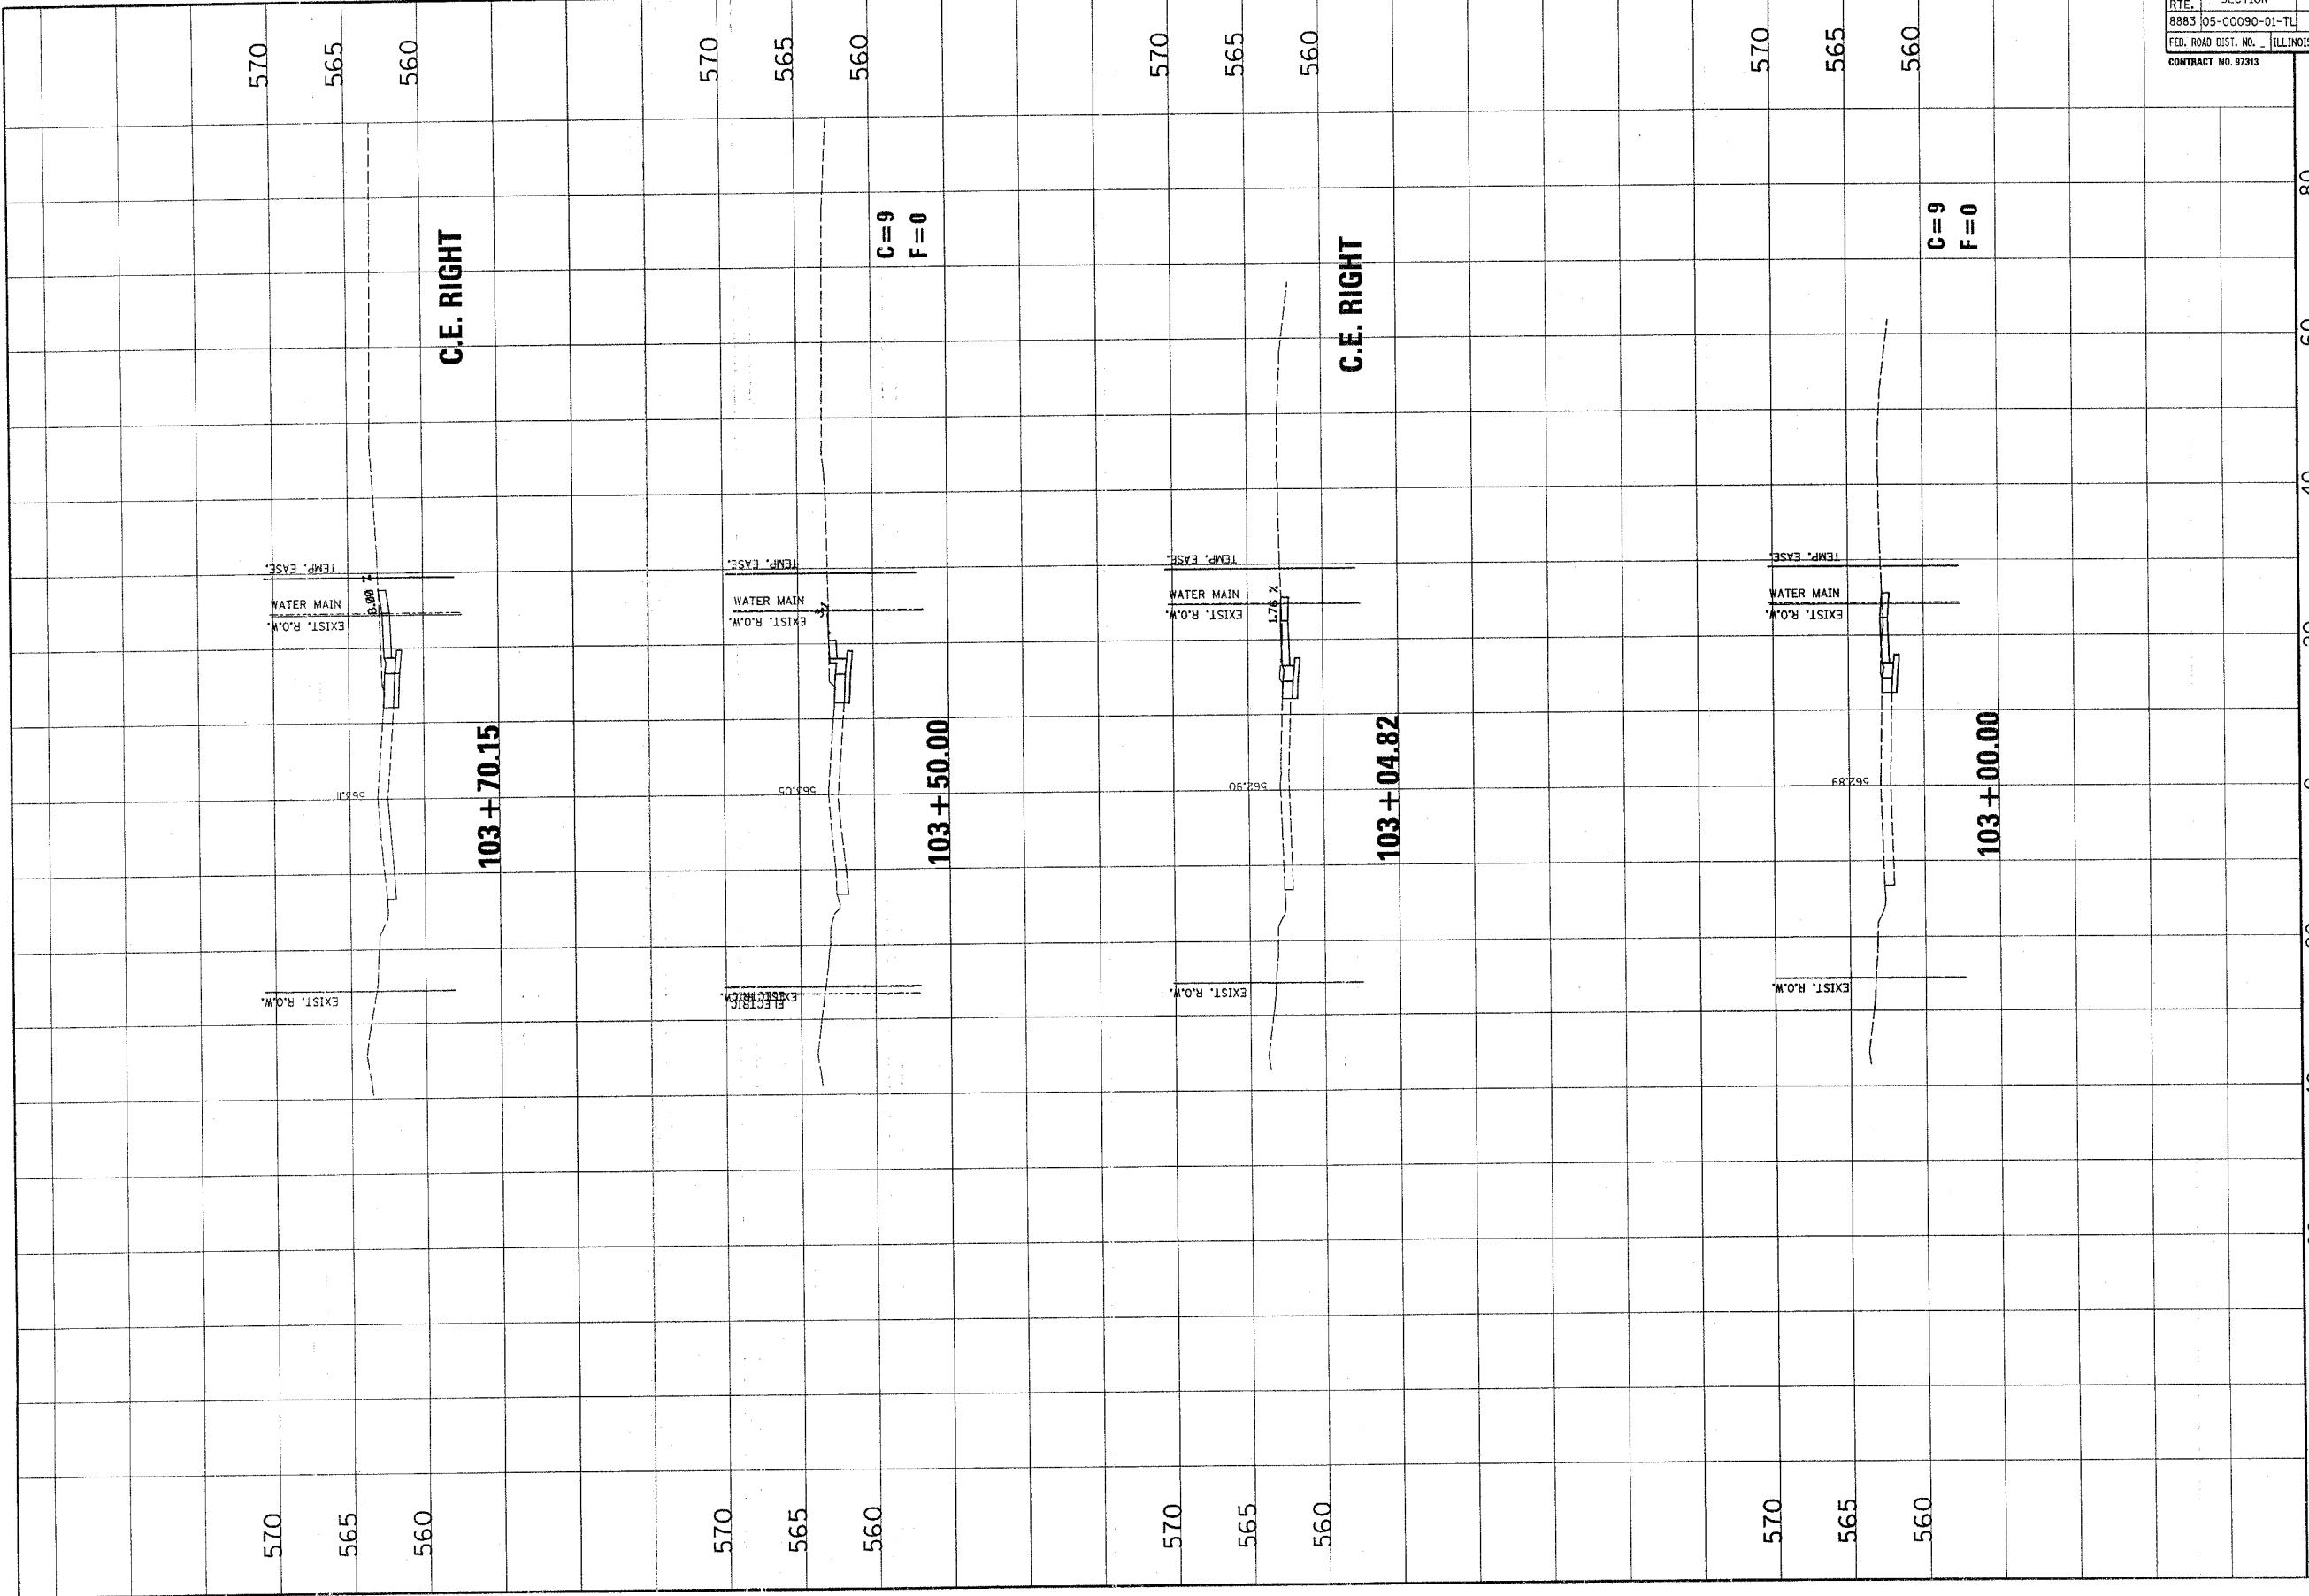

NO.	DATE	BY	REVISIONS	REMARKS

Jureca Associates, Inc. P.C.
 CONSULTING ENGINEERS AND LAND SURVEYORS
 2505 STATE STREET, S.W. BOX 128
 FARMINGTON, MISSISSIPPI 38625
 PHONE: (662) 845-1100 FAX: (662) 845-1101

CLIENT/PROJECT :
F.A.U. ROUTE 8883 & 8873
GOSHEN AND OLD TROY ROADS
SECTION NO. 05-00090-01-TL

GOSHEN ROAD
CROSS SECTIONS

DESIGN BY: SAS
DRAWN BY: SAS
CHECK BY: GPK
JOB NO: 05E3803
DATE: 03/08/07
SCALE: HORZ. 1" = 10' FEET VERT. 1" = 5' FEET
SHEET No. 32

OF 39 SHEETS