


F.A.U. RTE.	SECTION	COUNTY	TOTAL SHEETS	SHEET NO.
8883	05-00090-01-TL	MADISON	39	34
FED. ROAD DIST. NO.	ILLINOIS FED. AID PROJECT			
CONTRACT No. 97313				

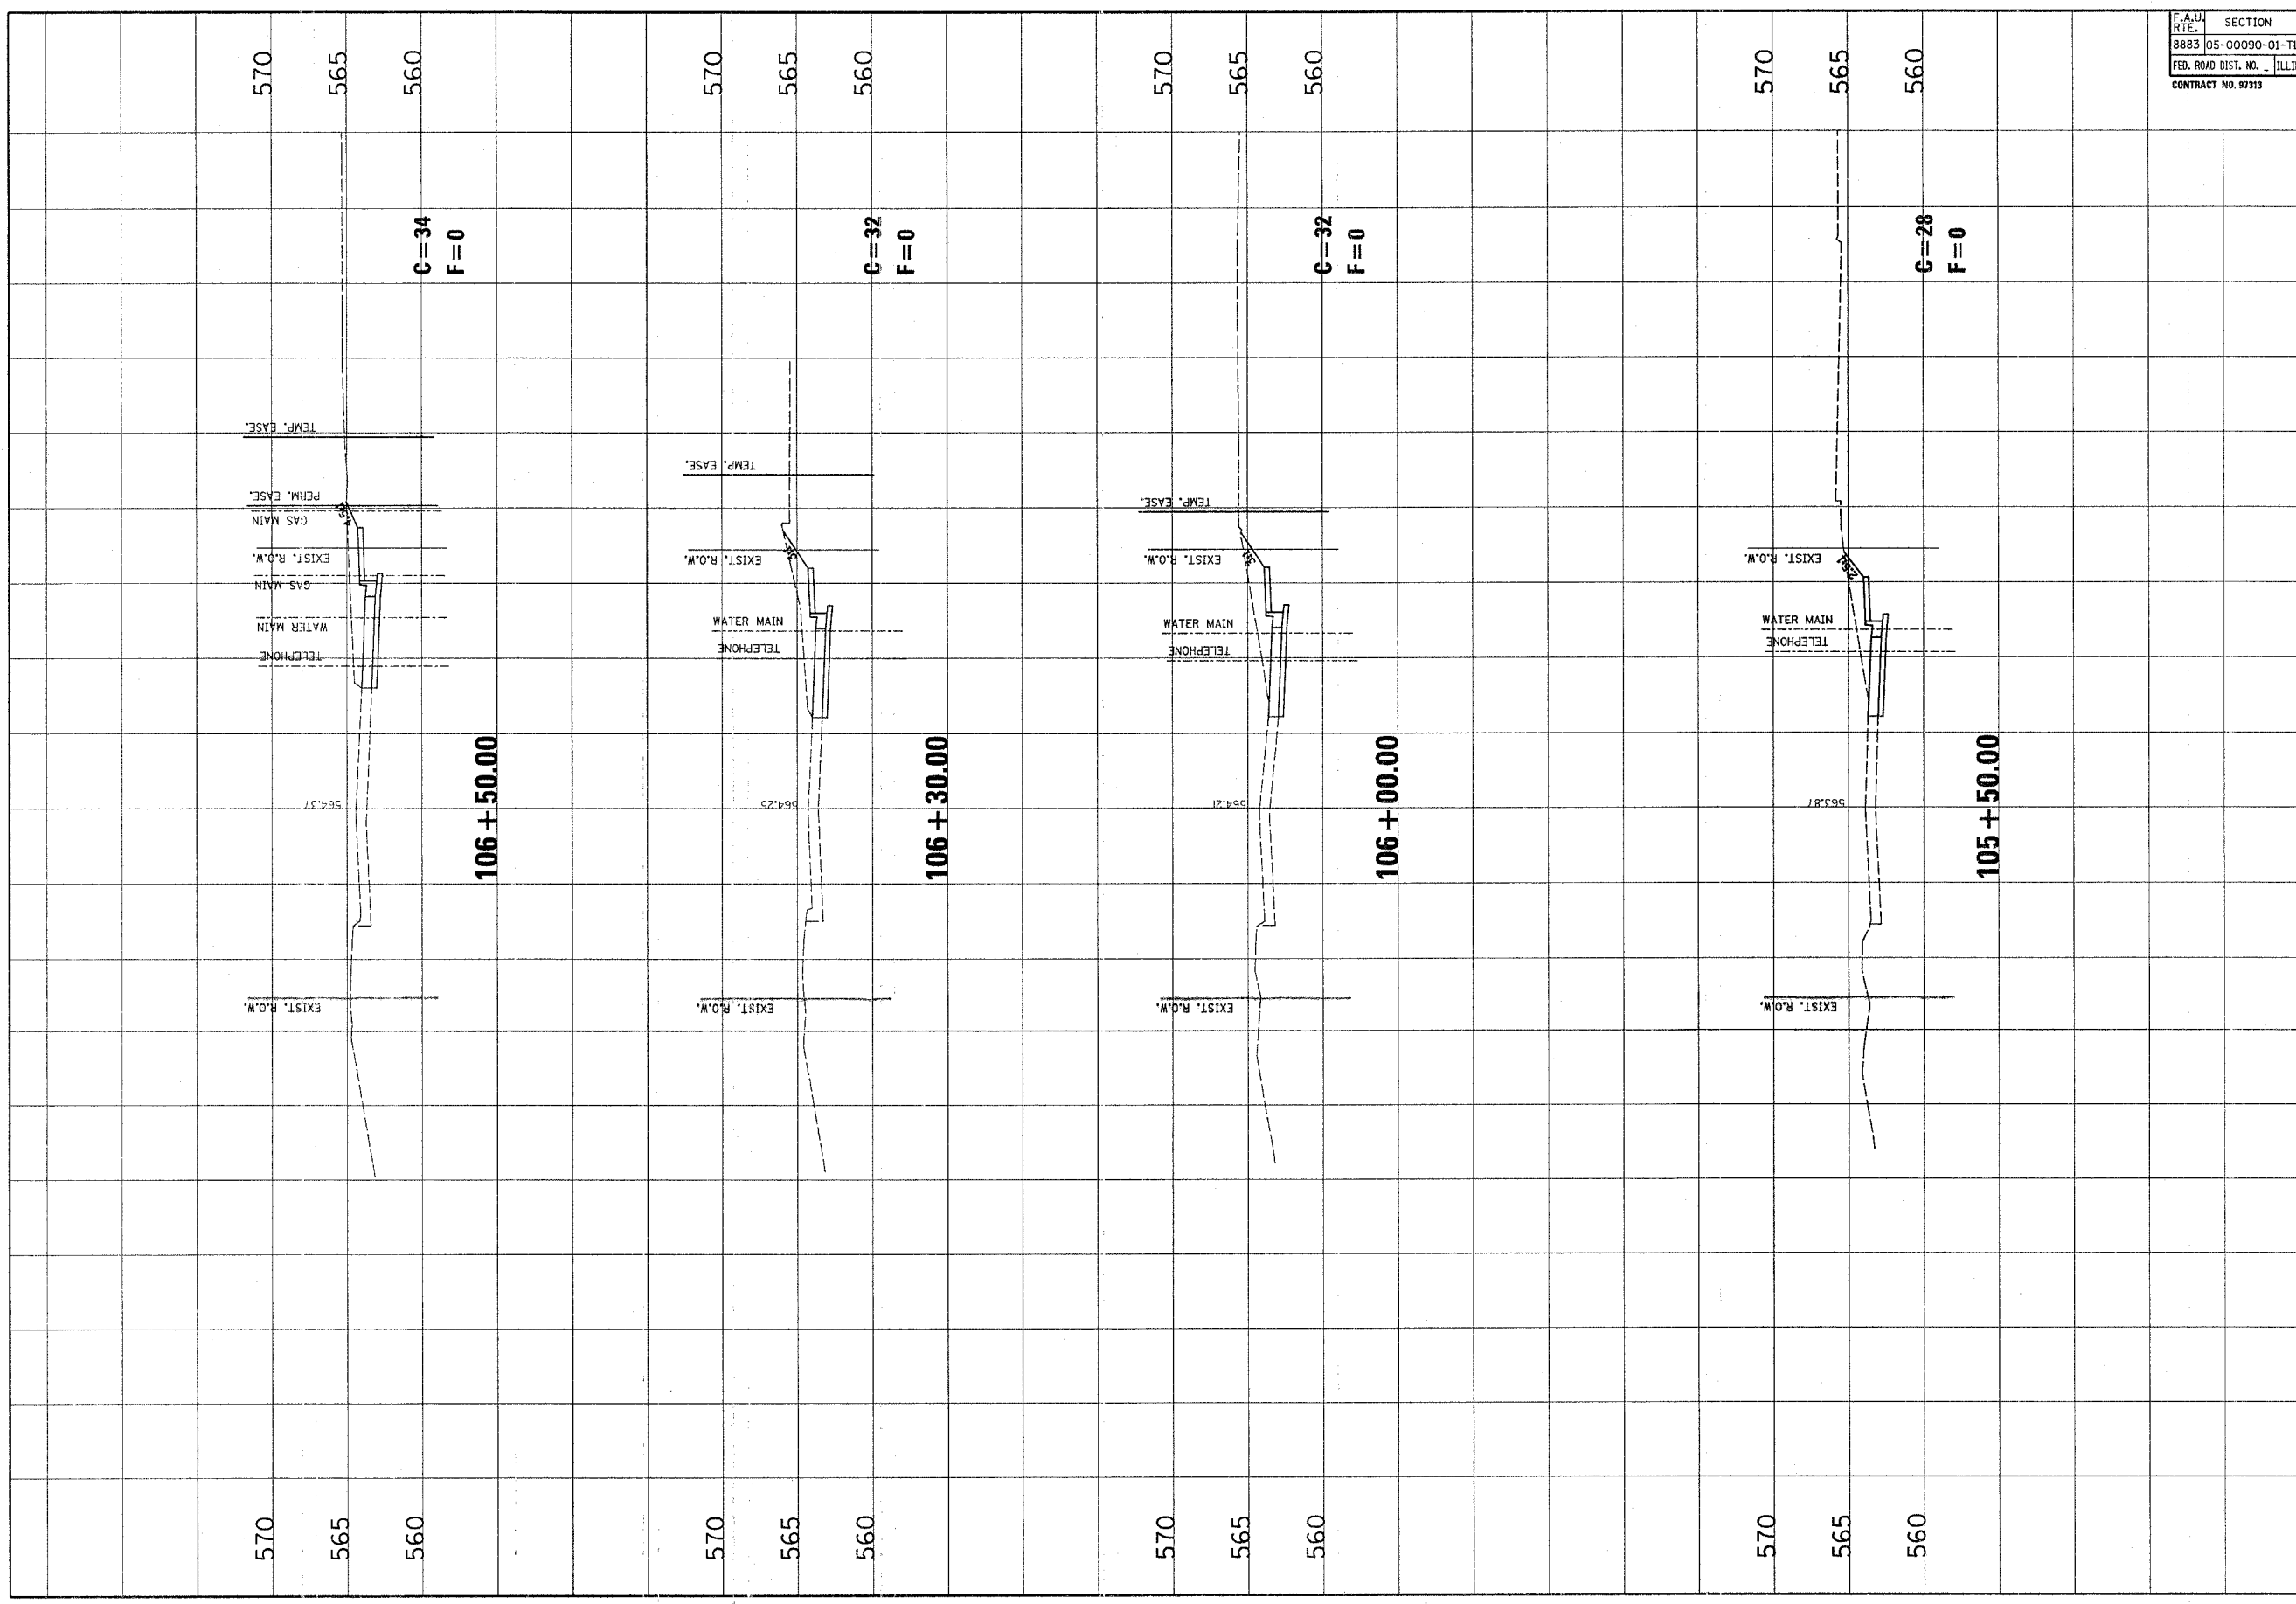

NO.	DATE	BY	REVISIONS	REMARKS

Jurenu Associates, Inc. P.C.
 CONSULTING ENGINEERS AND LAND SURVEYORS
 210 North 27th Street, Suite 100
 Peoria, Illinois 61603
 Phone: (312) 691-1111
 Fax: (312) 691-1112

CLIENT/PROJECT : F.A.U. ROUTE 8883 & 8873
 GOSHEN AND OLD TROY ROADS
 SECTION No. 05-00090-01-TL

GOSHEN ROAD CROSS SECTIONS

DESIGNED BY: SAS
DRAWN BY: SAS
CHECKED BY: BFX
JOB NO. E053810
DATE: 03/08/07
SCALE: HORIZ. 1 inch = 10 feet VERT. 1 inch = 5 feet
SHEET No. 34