


F.A.U. RTE.	SECTION	COUNTY	TOTAL SHEETS	SHEET NO.
8883	05-00090-01-TL	MADISON	39	35
FED. ROAD DIST. NO. ILLINOIS FED. AID PROJECT				
CONTRACT NO. 97313				

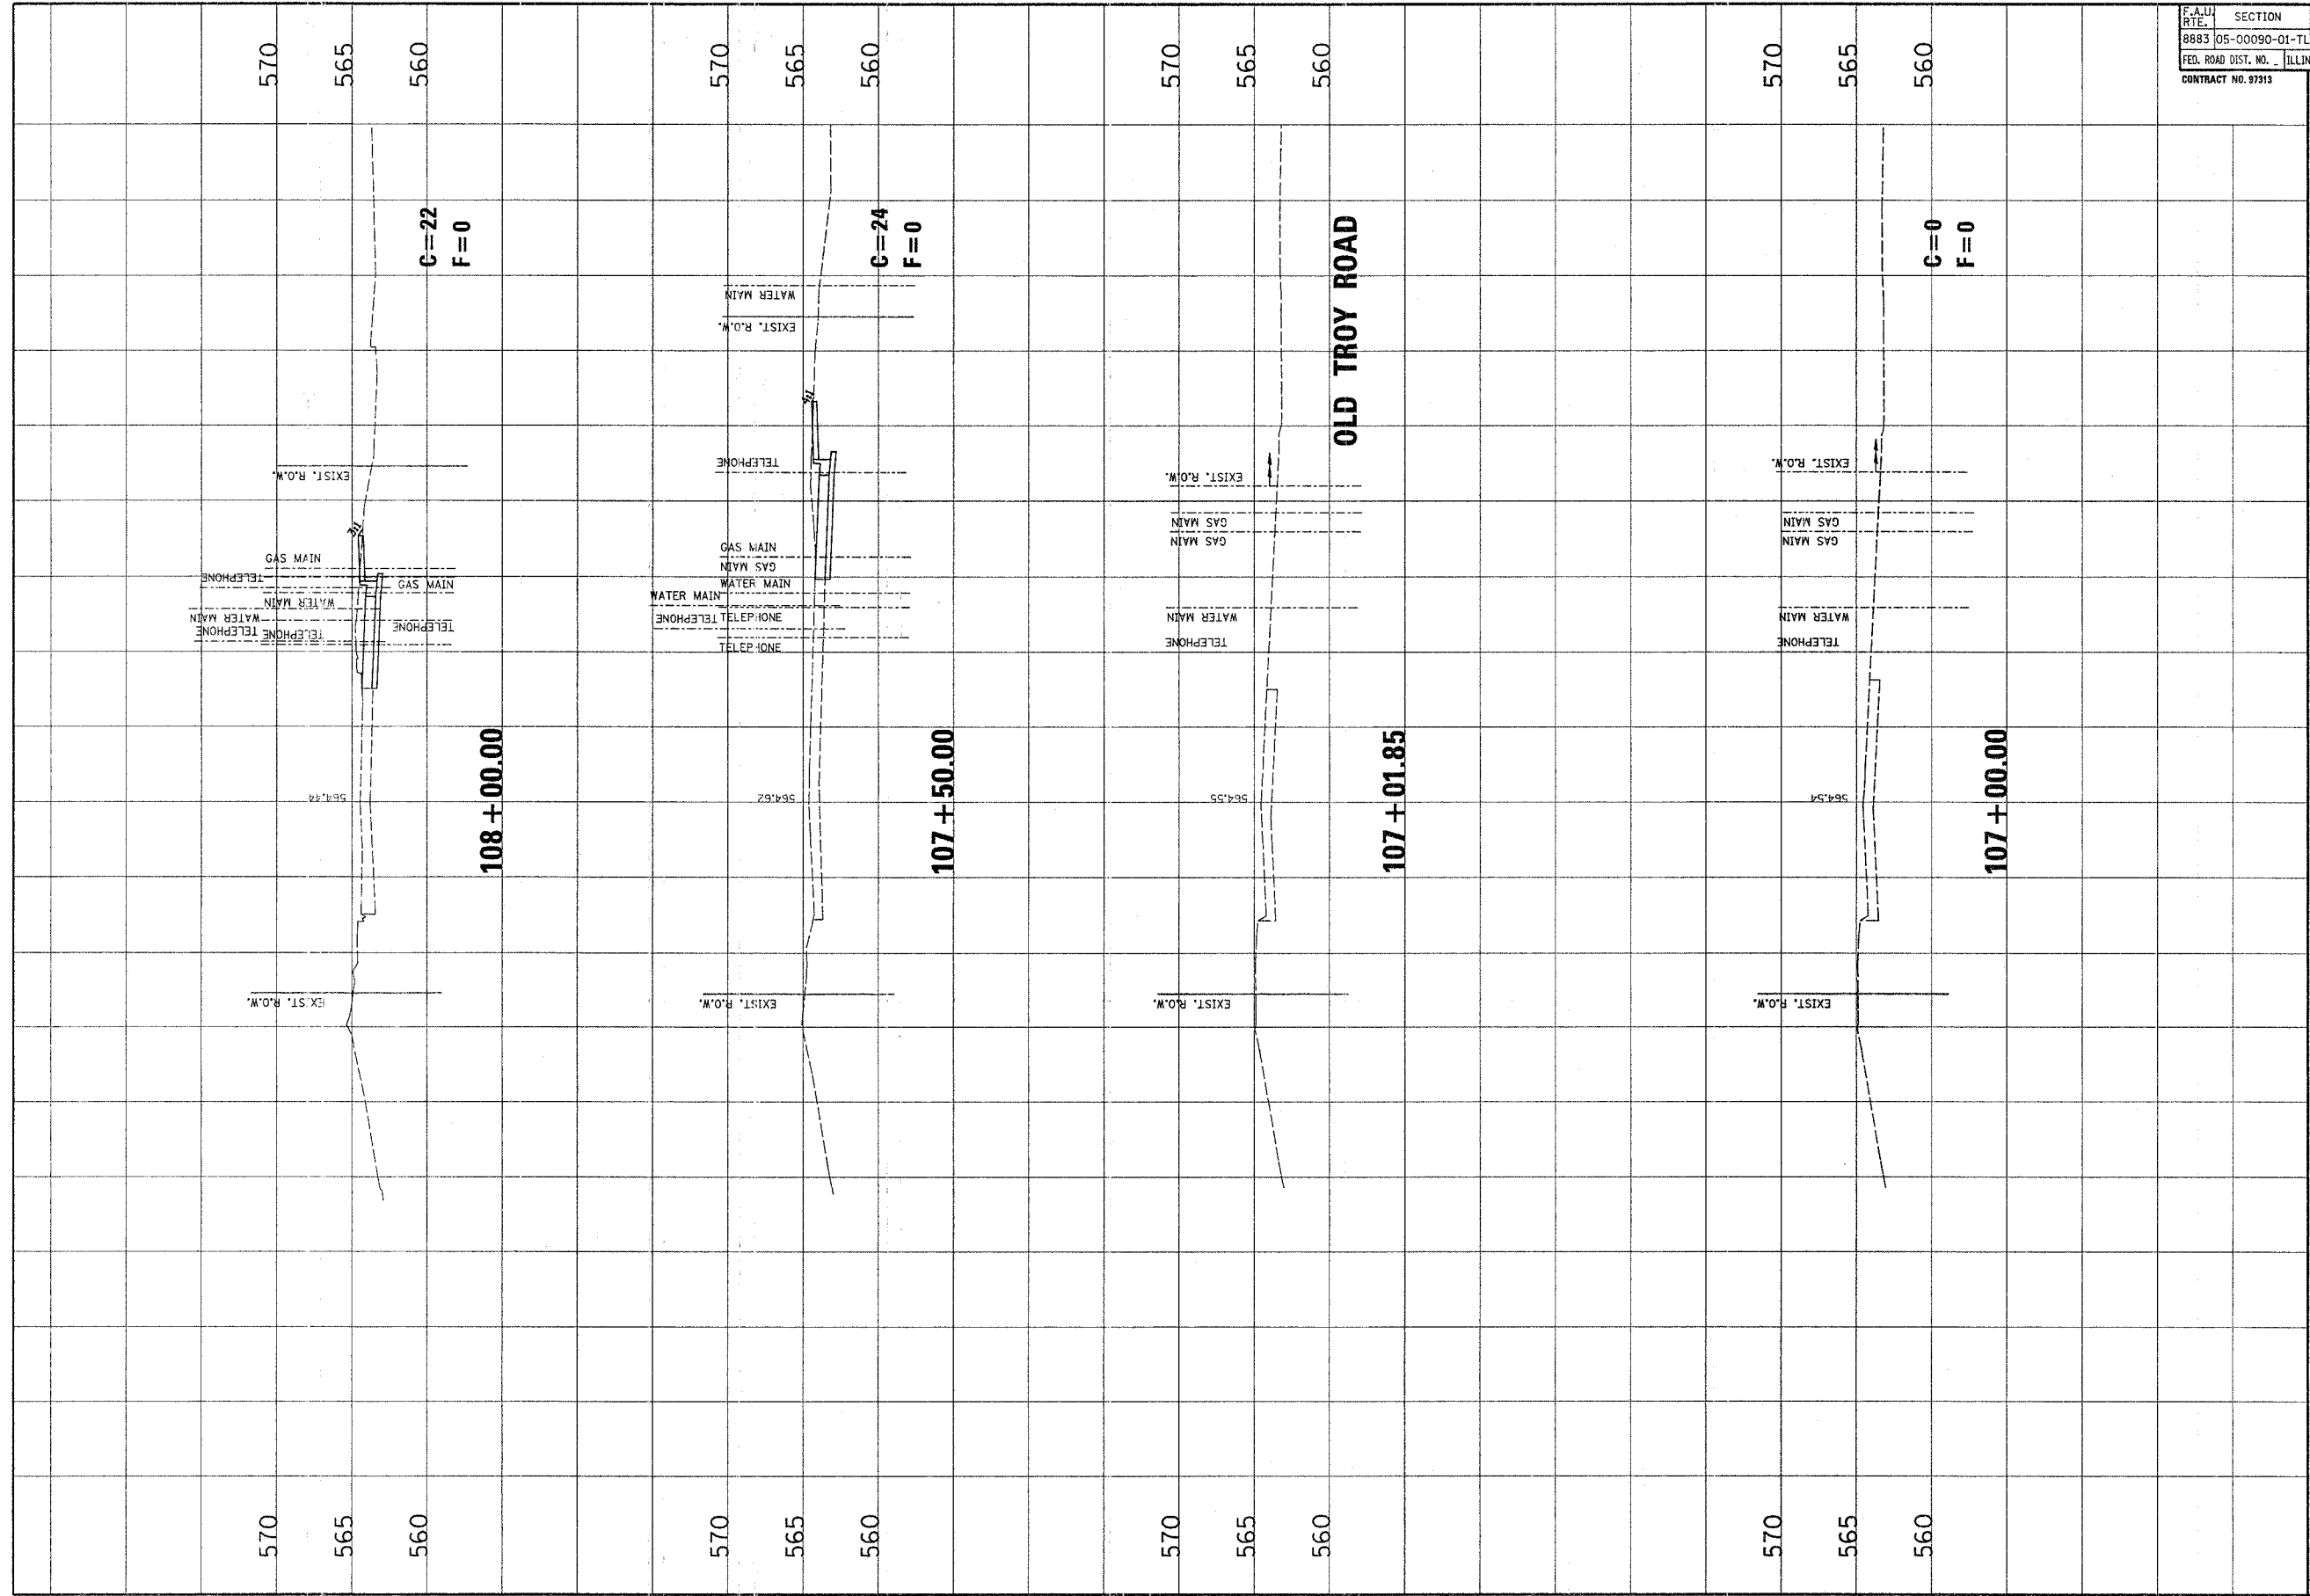

NO.	DATE	BY	REVISIONS	REMARKS

Jureau Associates, Inc. P.C.
 CONSULTING ENGINEERS AND LAND SURVEYORS
 1000 N. WASHINGTON ST., SUITE 200
 CHICAGO, ILLINOIS 60610
 PHONE: (312) 462-1000
 FAX: (312) 462-1001

CLIENT/PROJECT: F.A.U. ROUTE 8883 & 8873
 GOSHEN AND OLD TROY ROADS
 SECTION No. 05-00090-01-TL

**GOSHEN ROAD
 CROSS SECTIONS**

DESIGNED BY: SAS
 DRAWN BY: SAS
 CHECKED BY: BFK
 JOB NO. E06380-0
 DATE: 03/08/07
 SCALE: HORIZ. 1" = 40' VERT. 1" = 5'

SHEET No. **35**
 OF 39 SHEETS