




F.A.U. RTE.	SECTION	COUNTY	TOTAL SHEETS	SHEET NO.
8883	05-00090-01-TL	MADISON	39	37
FED. ROAD DIST. NO.	ILLINOIS FED. AID PROJECT			
CONTRACT No. 87313				

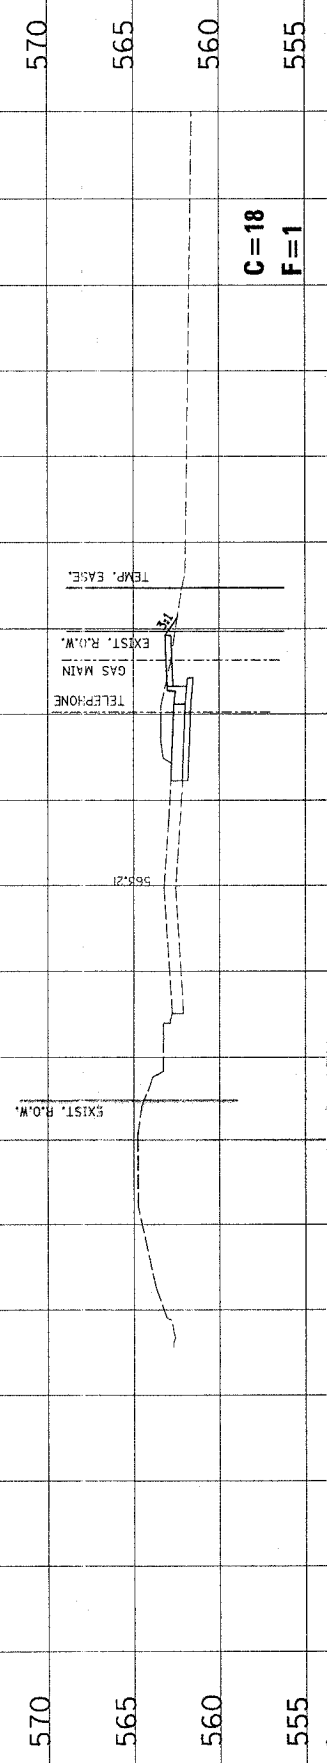


111+50.00

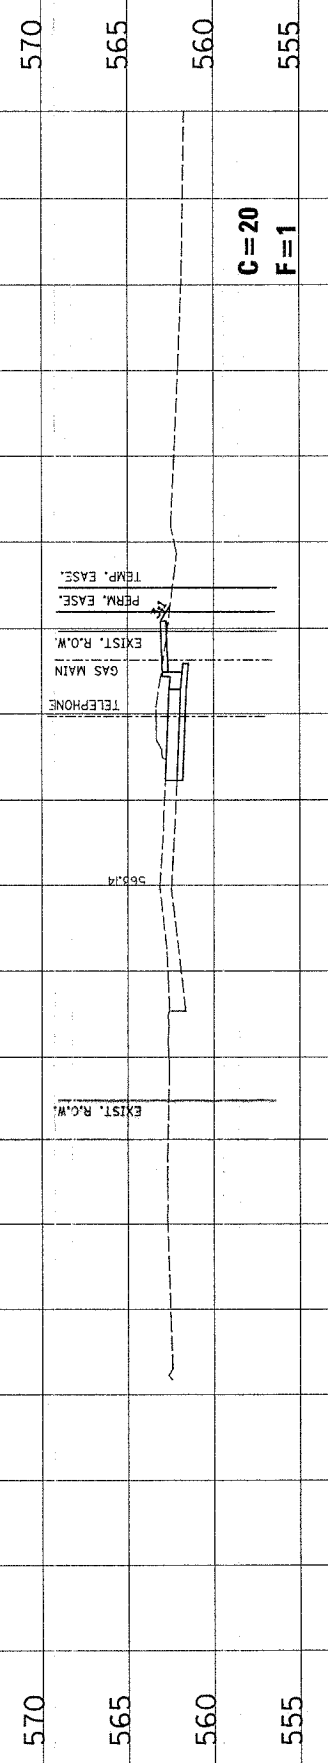

111+00.00

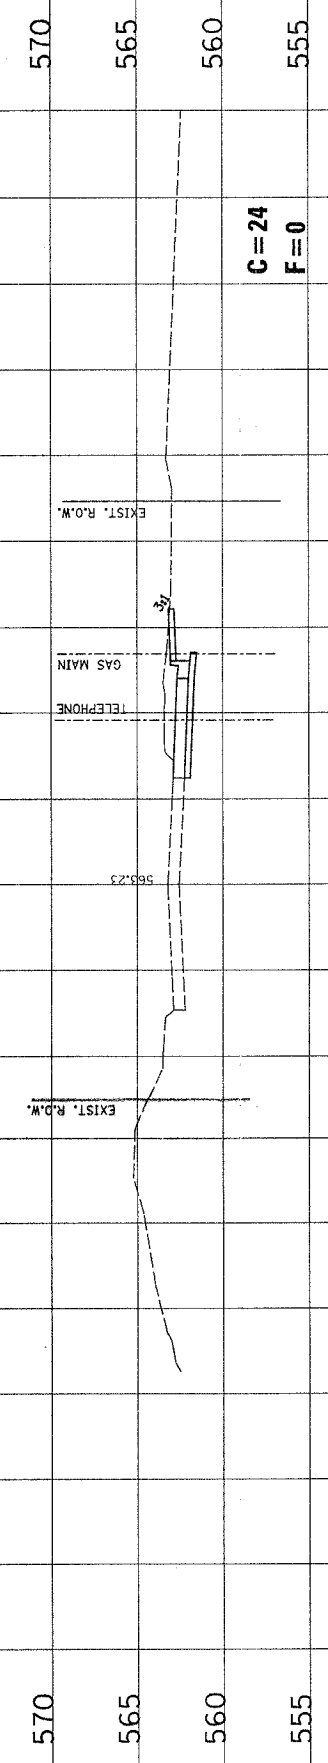


110+50.00

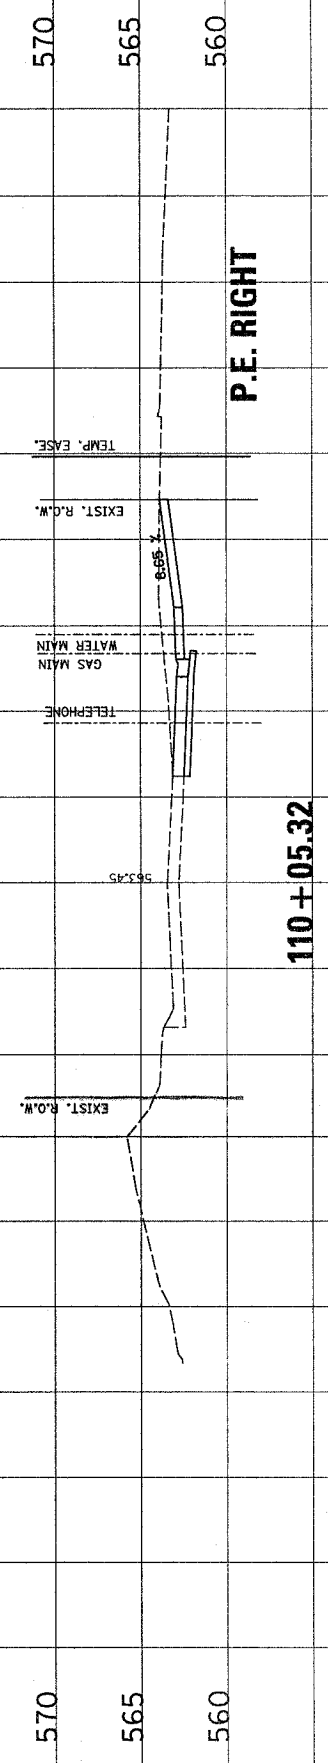

110+05.32

P.E. RIGHT

NO.	DATE	BY	REVISIONS	REMARKS


Jurenu Associates, Inc. P.C.
 CONSULTING ENGINEERS AND LAND SURVEYORS
 1001 W. WASHINGTON ST., SUITE 200, CHICAGO, ILL. 60607
 TEL: (312) 467-1100 FAX: (312) 467-1101
 www.jurenu.com

CLIENT/PROJECT: **F.A.U. ROUTE 8883 & 8873**
GOSHEN AND OLD TROY ROADS
 SECTION No. 05-00090-01-TL

GOSHEN ROAD
CROSS SECTIONS

DES. BY: SAS
CHK. BY: SAS
JOB NO. E053810
DATE: 03/08/07
SCALE: HORIZ. 1 inch = 10 feet VERT. 1 inch = 5 feet
SHEET No. 37
OF 39 SHEETS