


F.A.U. RTE.	SECTION	COUNTY	TOTAL SHEETS	SHEET NO.
9104 05-00001-00-WR		MADISON	102	17
FED. ROAD DIST. NO. ILLINOIS		FED. AID PROJECT		
CONTRACT NO. 97314				


FINAL SURVEYED	BY	DATE
SURVEY PLOTTED		
NOTE BOOK TEMPLATE		
AREAS CHECKED		
NO.		

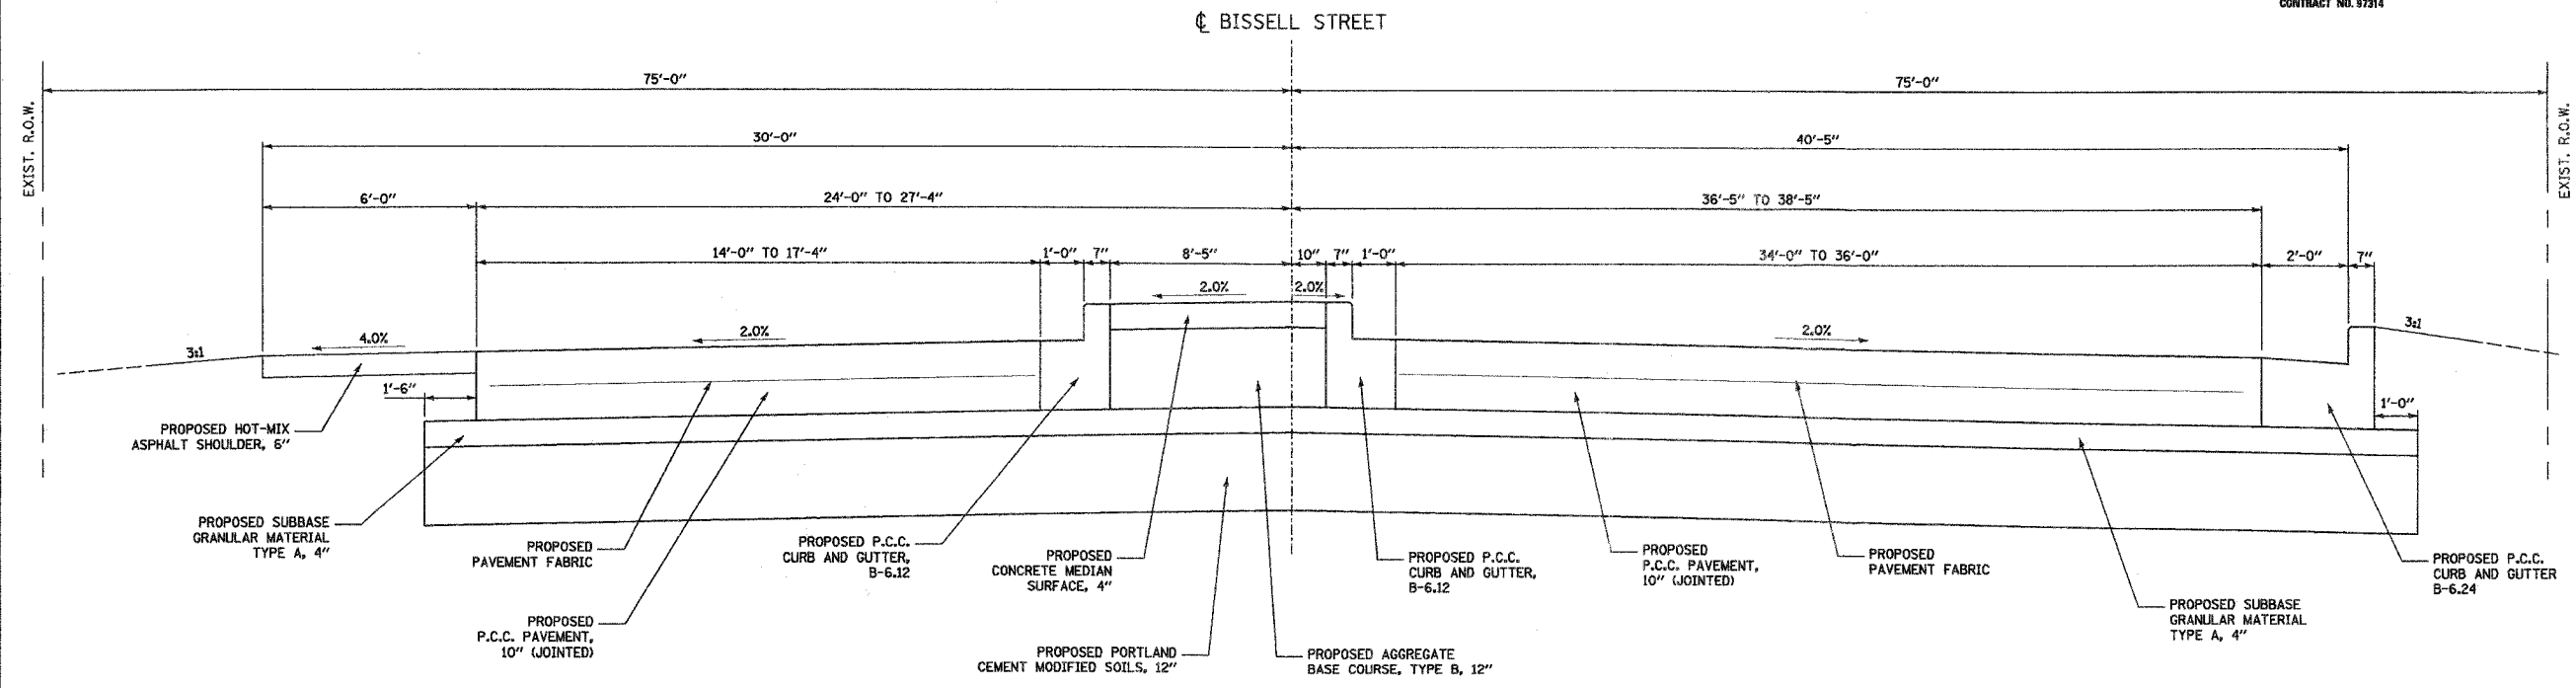

**BISSELL STREET PROPOSED TYPICAL SECTION**

STA. 144+31.72 TO STA. 146+00.83  
N.T.S.

ORIGINAL SURVEYED	BY	DATE
SURVEY PLOTTED		
NOTE BOOK TEMPLATE		
AREAS CHECKED		
NO.		

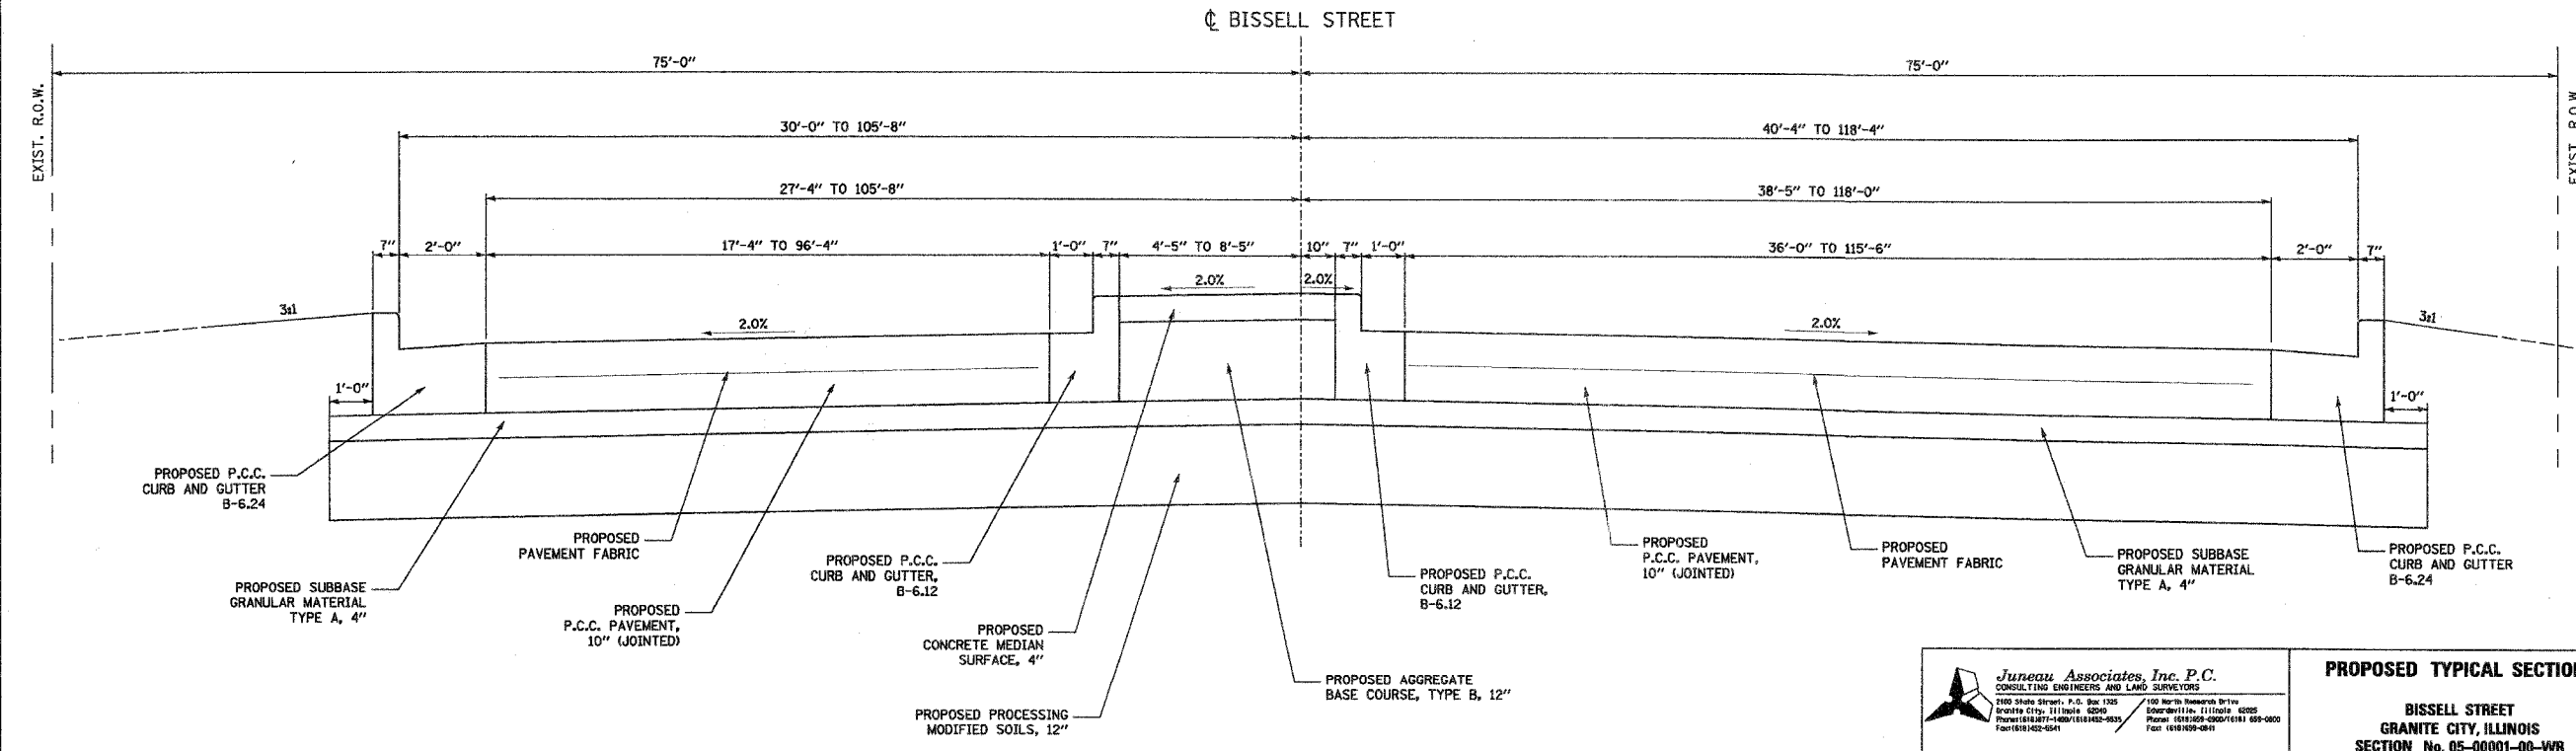

**BISSELL STREET PROPOSED TYPICAL SECTION**

STA. 146+00.83 TO STA. 147+30.89  
N.T.S.

**NOTE:**  
1. MAXIMUM TRANSVERSE JOINT SPACING FOR 10" P.C.C. PAVEMENT IS 15.0'.

**Jurek Associates, Inc. P.C.**  
CONSULTING ENGINEERS AND LAND SURVEYORS  
2100 State Street, P.O. Box 1325  
Granite City, Illinois 62040  
Phone: (618) 877-1400 / (618) 877-0233  
Fax: (618) 877-0233

REVISIONS			
NO.	DATE	BY	REMARKS

**PROPOSED TYPICAL SECTIONS**  
**BISSELL STREET**  
**GRANITE CITY, ILLINOIS**  
**SECTION No. 05-00001-00-WR**

SCALE: N.T.S.

DSN. BY: BFK	DATE: 1/19/07	SHEET <b>17</b>
DWN. BY: JDH	DATE: 1/19/07	
CHKD: BFK	DATE: 1/19/07	

JOB NO. E061300 DGN. NAME: TYP-PROP OF 102 SHTS