



F.A.U. RTE.	SECTION	COUNTY	TOTAL SHEETS	SHEET NO.
9104 05-0001-00-WR		MADISON	102	18
FED. ROAD DIST. NO.	ILLINOIS	FED. AID PROJECT		
CONTRACT NO. 87214				

FINAL SURVEYED	DATE
SURVEY PLOTTED	
NOTE BOOK TEMPLATE	
AREAS CHECKED	
NO.	

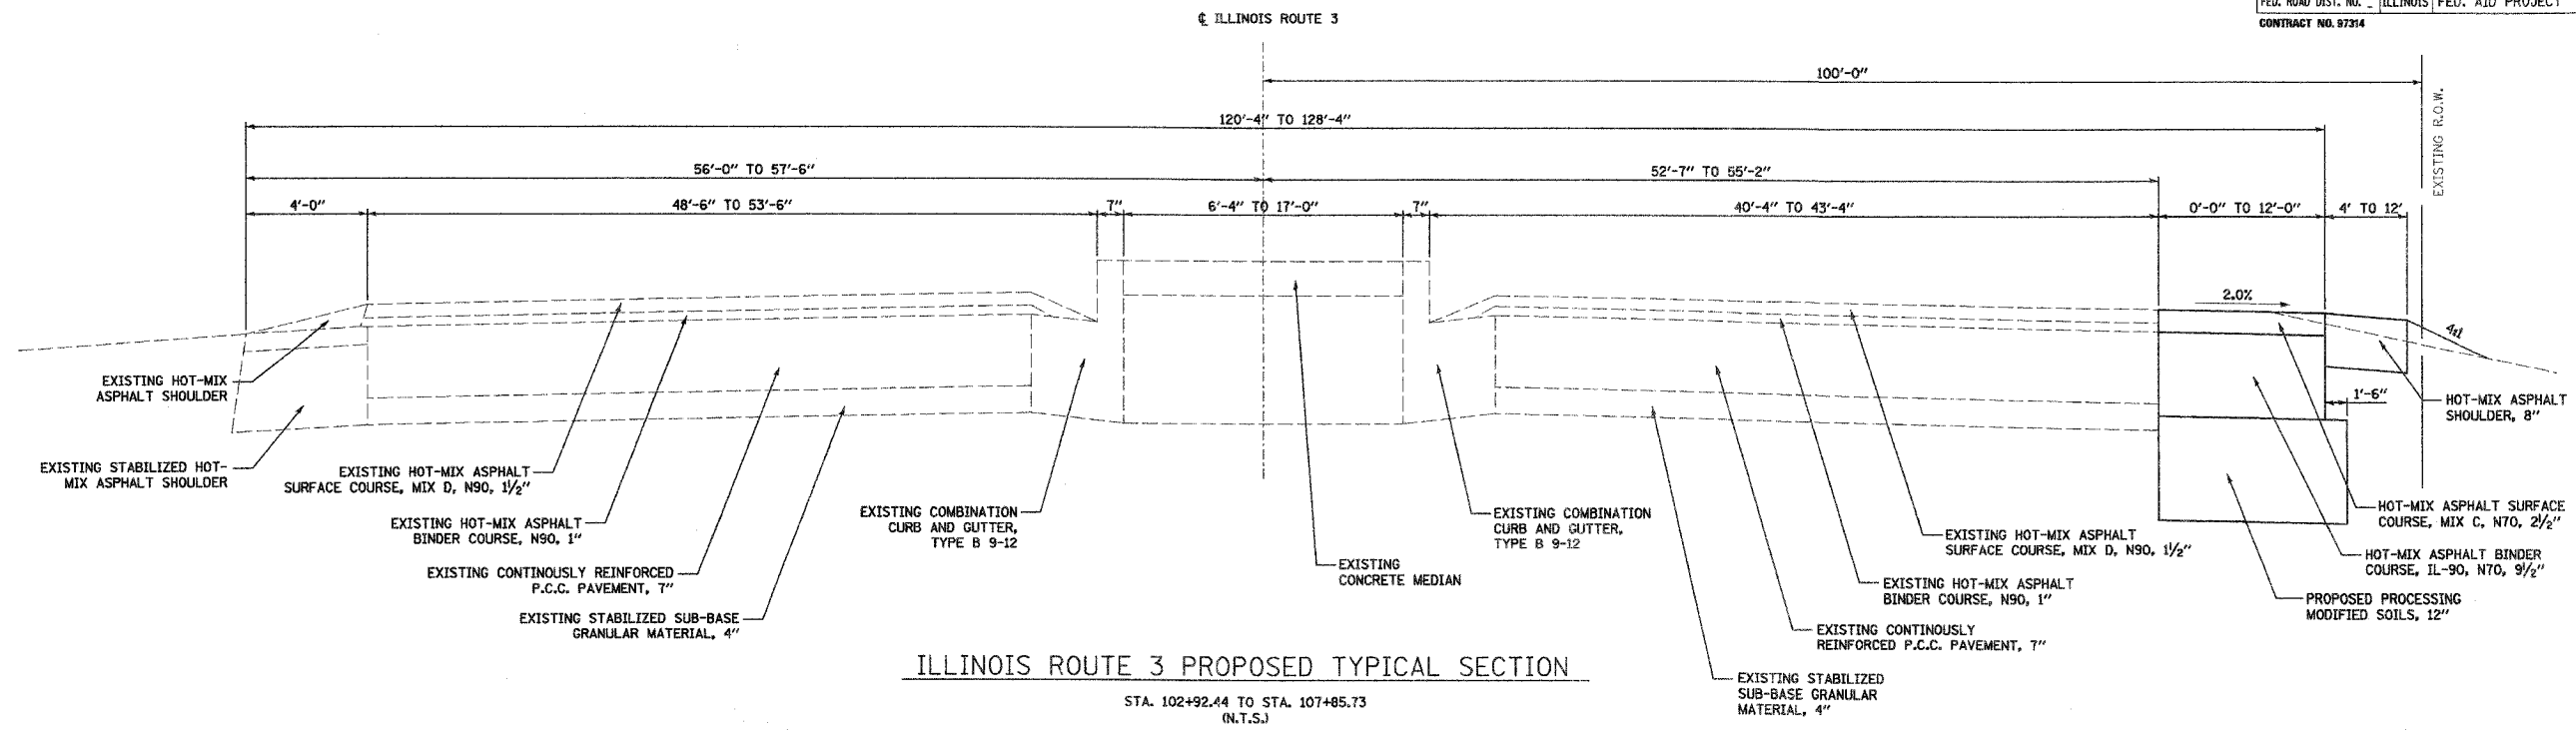

ORIGINAL SURVEYED	DATE
SURVEY PLOTTED	
NOTE BOOK TEMPLATE	
AREAS CHECKED	
NO.	

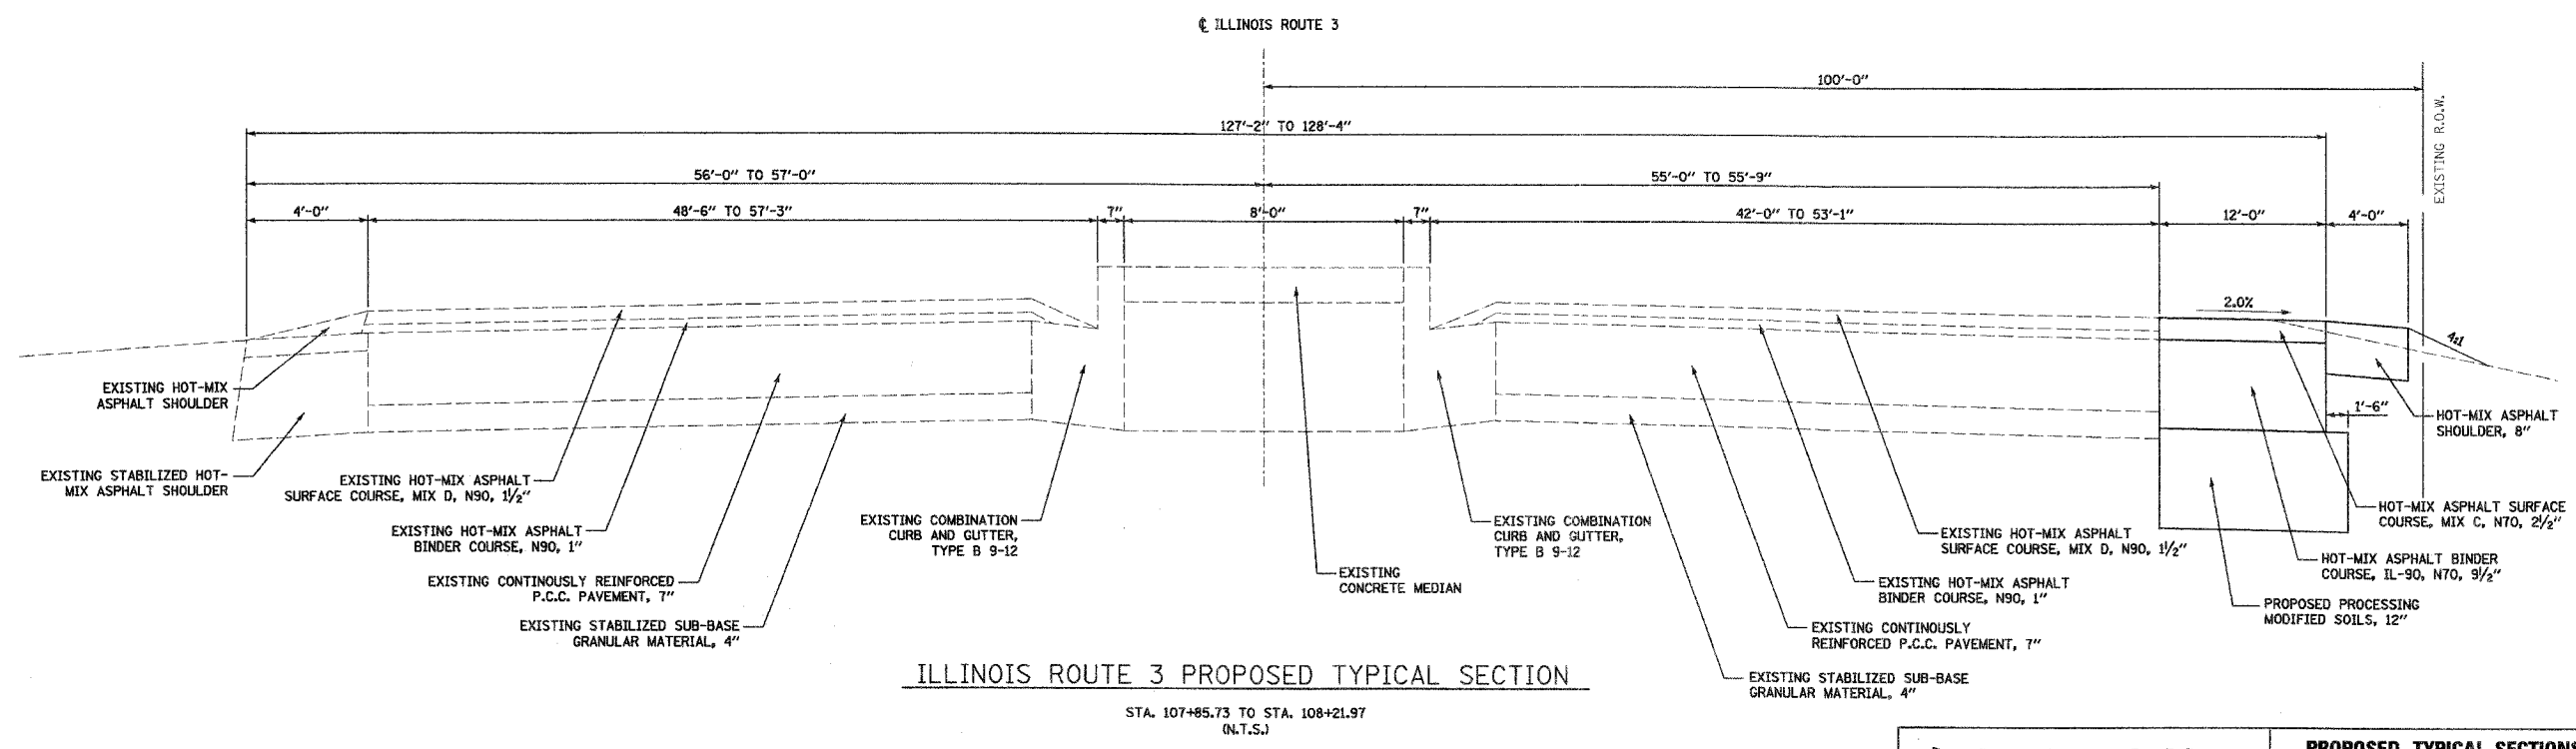

Juncos Associates, Inc. P.C.
CONSULTING ENGINEERS AND LAND SURVEYORS
2100 State Street, P.O. Box 1325
Granite City, Illinois 62040
Phone: (618) 952-4200
Fax: (618) 952-5541

PROPOSED TYPICAL SECTIONS
BISSELL STREET & ILLINOIS ROUTE 3
MADISON, ILLINOIS
SECTION No. 05-0001-00-WR

REVISIONS			
NO.	DATE	BY	REMARKS

SCALE:	N.T.S.
DSN. BY:	BFK
DATE:	1/19/07
DWN. BY:	JDH
DATE:	1/19/07
CHKD:	BFK
DATE:	1/19/07
JOB NO. E061300	DGN. NAME: TYP-PROP
SHEET 18 OF 102 SHTS	