



F.A.U. RTE.	SECTION	COUNTY	TOTAL SHEETS	SHEET NO.
9104 05-00001-00-WR	MADISON	ILLINOIS	102	19
FED. ROAD DIST. NO. - ILLINOIS FED. AID PROJECT				
CONTRACT NO. 97214				

BY	DATE
FINAL SURVEYED	
SURVEY PLOTTED	
NOTE BOOK TEMPLATE	
AREAS CHECKED	
NO.	

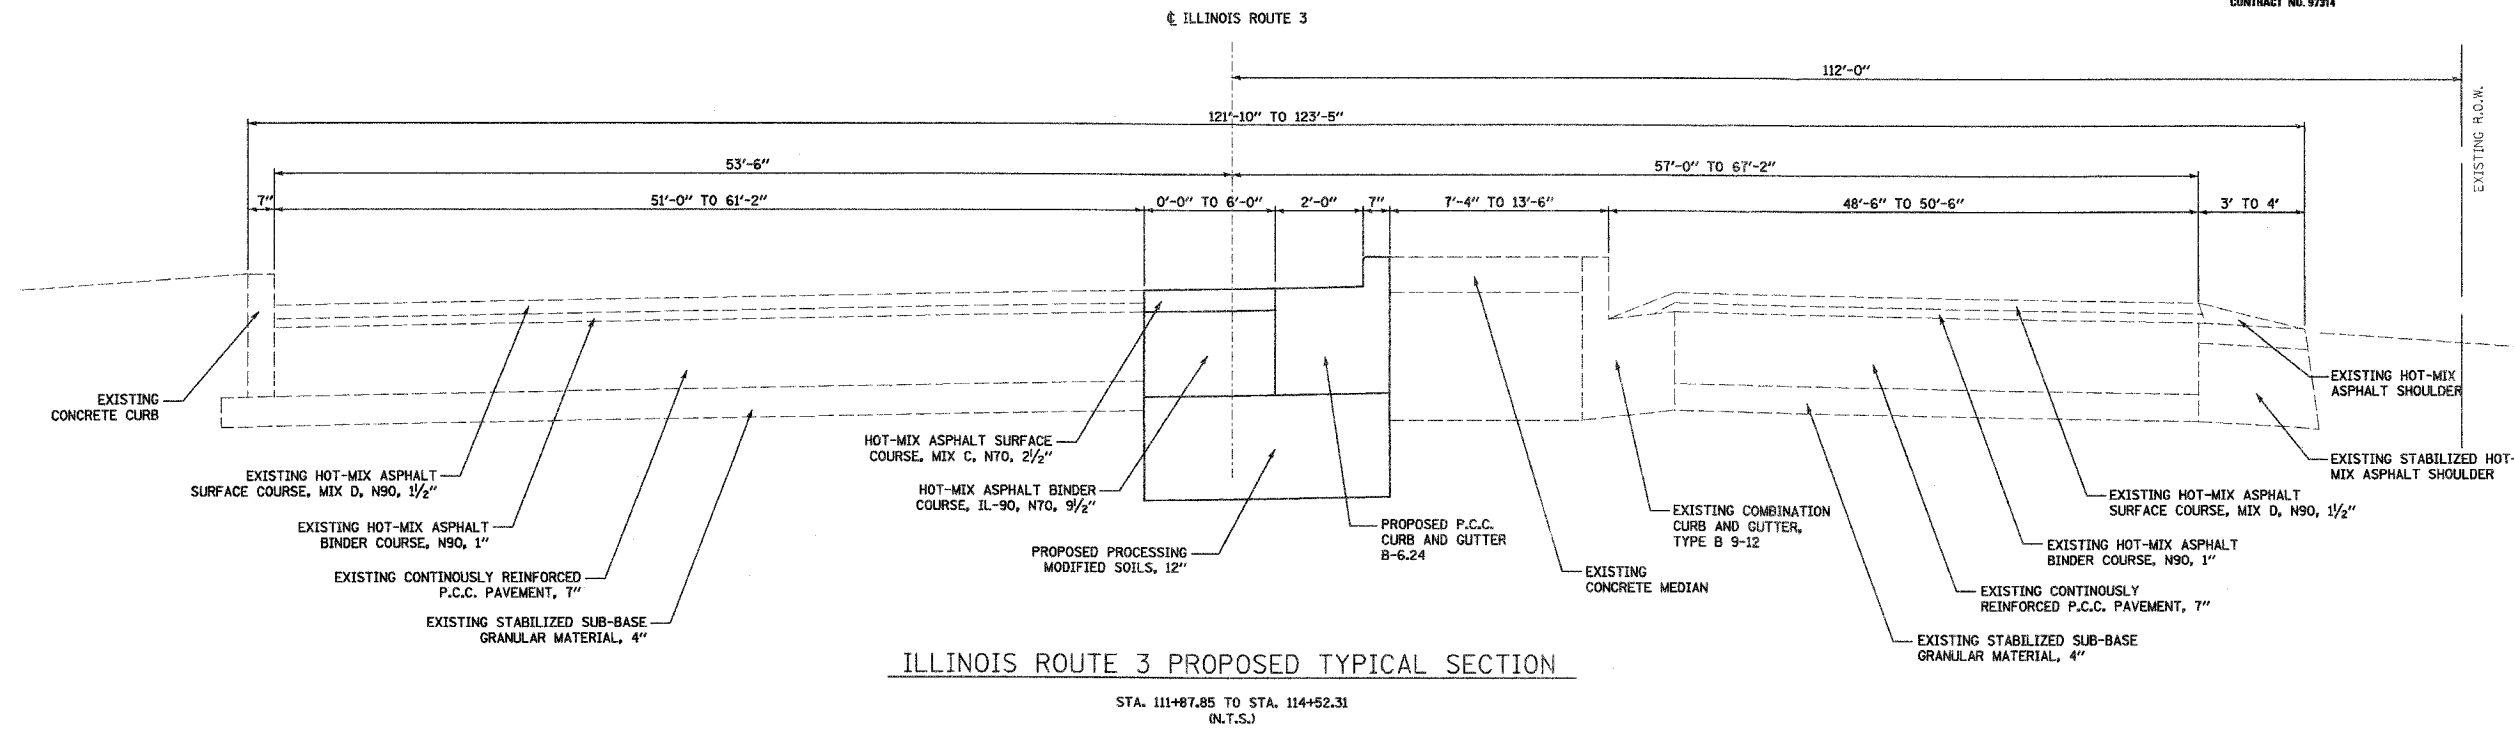

BY	DATE
ORIGINAL SURVEYED	
SURVEY PLOTTED	
NOTE BOOK TEMPLATE	
AREAS CHECKED	
NO.	

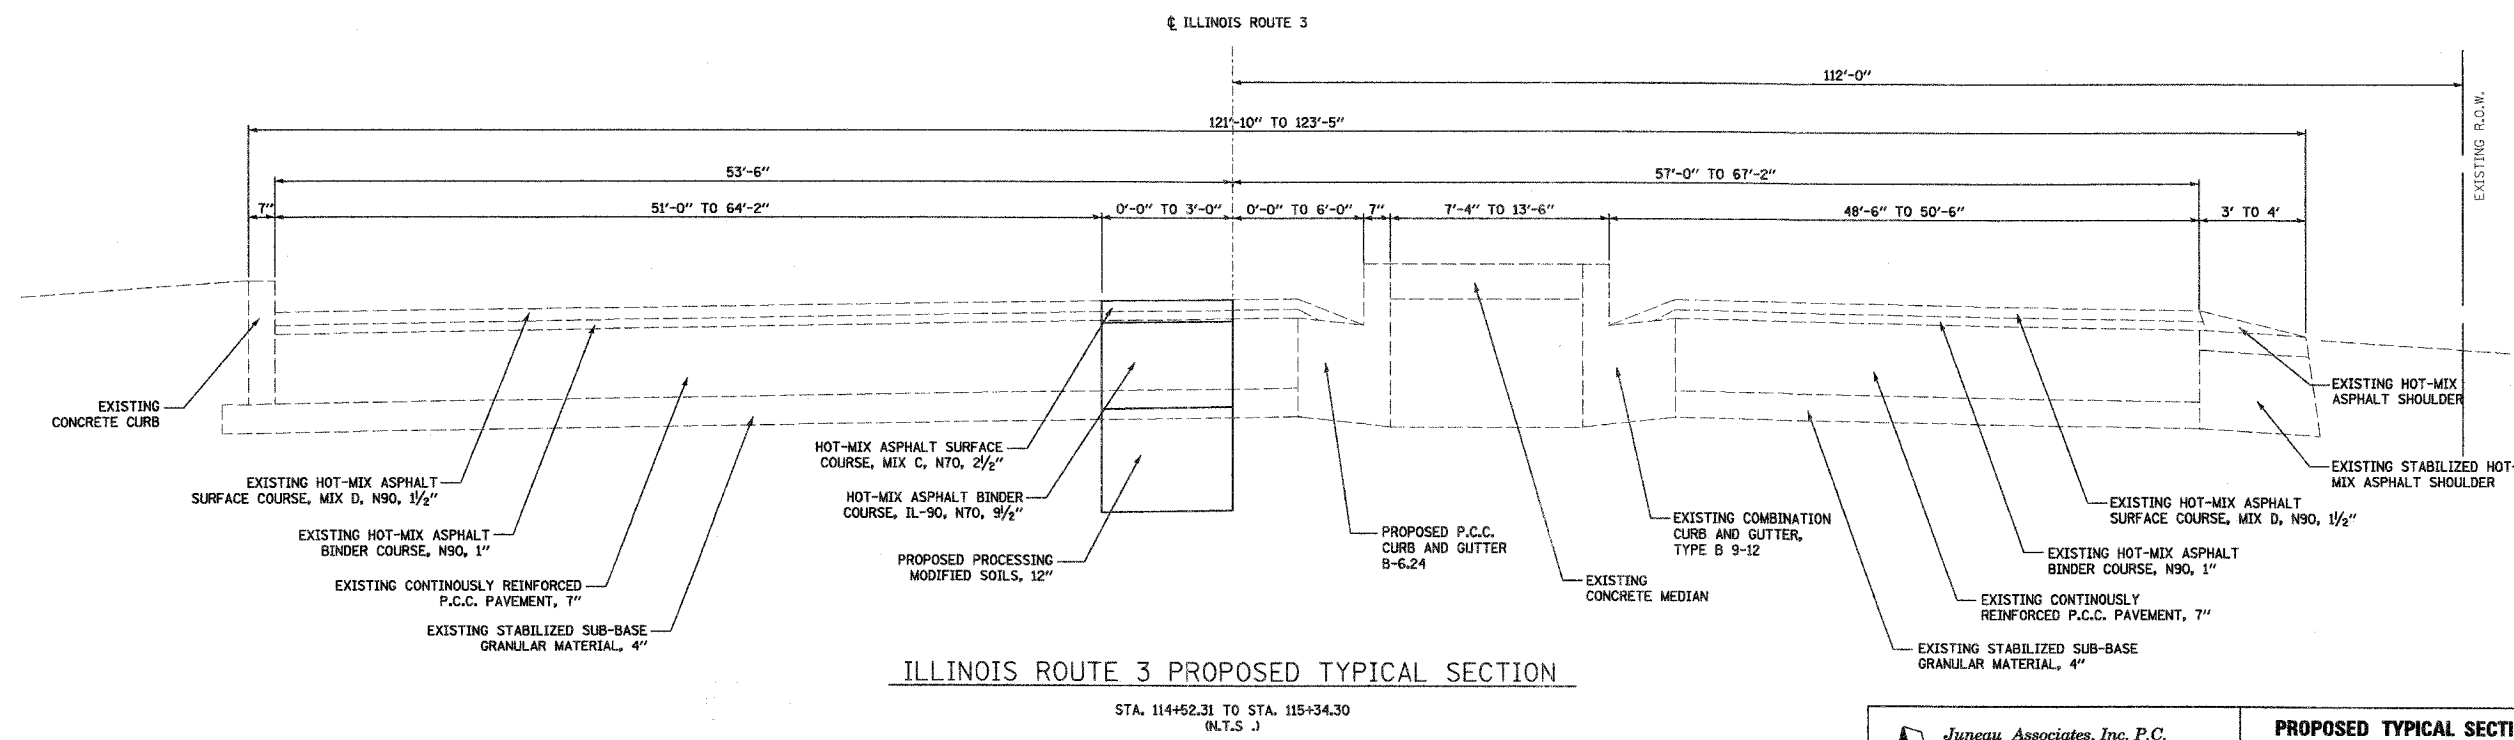

**Jurena Associates, Inc. P.C.**  
 CONSULTING ENGINEERS AND LAND SURVEYORS  
 2109 State Street, P.O. Box 1323  
 Granite City, Illinois 62040  
 Phone: (618) 447-1400 / (618) 442-5525  
 Fax: (618) 442-5541

**PROPOSED TYPICAL SECTIONS**  
 ILLINOIS ROUTE 3  
 MADISON, ILLINOIS  
 SECTION No. 05-00001-00-WR

REVISIONS			
NO.	DATE	BY	REMARKS

SCALE:	N.T.S.
DSN. BY:	BFK
DATE:	12/21/06
DWN. BY:	JDH
DATE:	12/21/06
CHKD:	BFK
DATE:	12/21/06
JOB NO. E061300	DGN. NAME: TYP-PROP
OF 102 SHTS	

SHEET  
19