
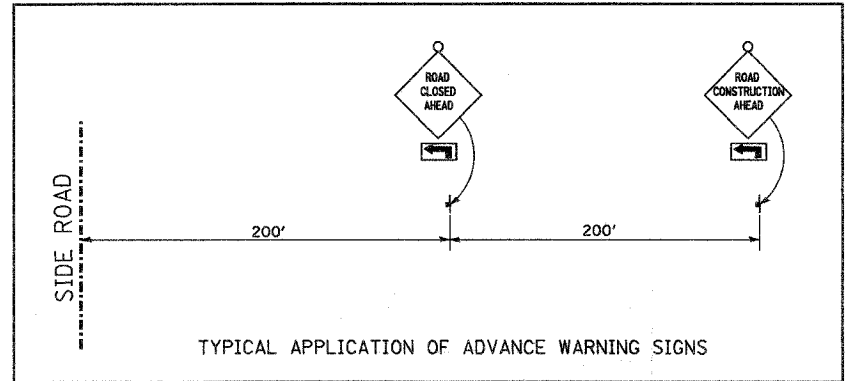
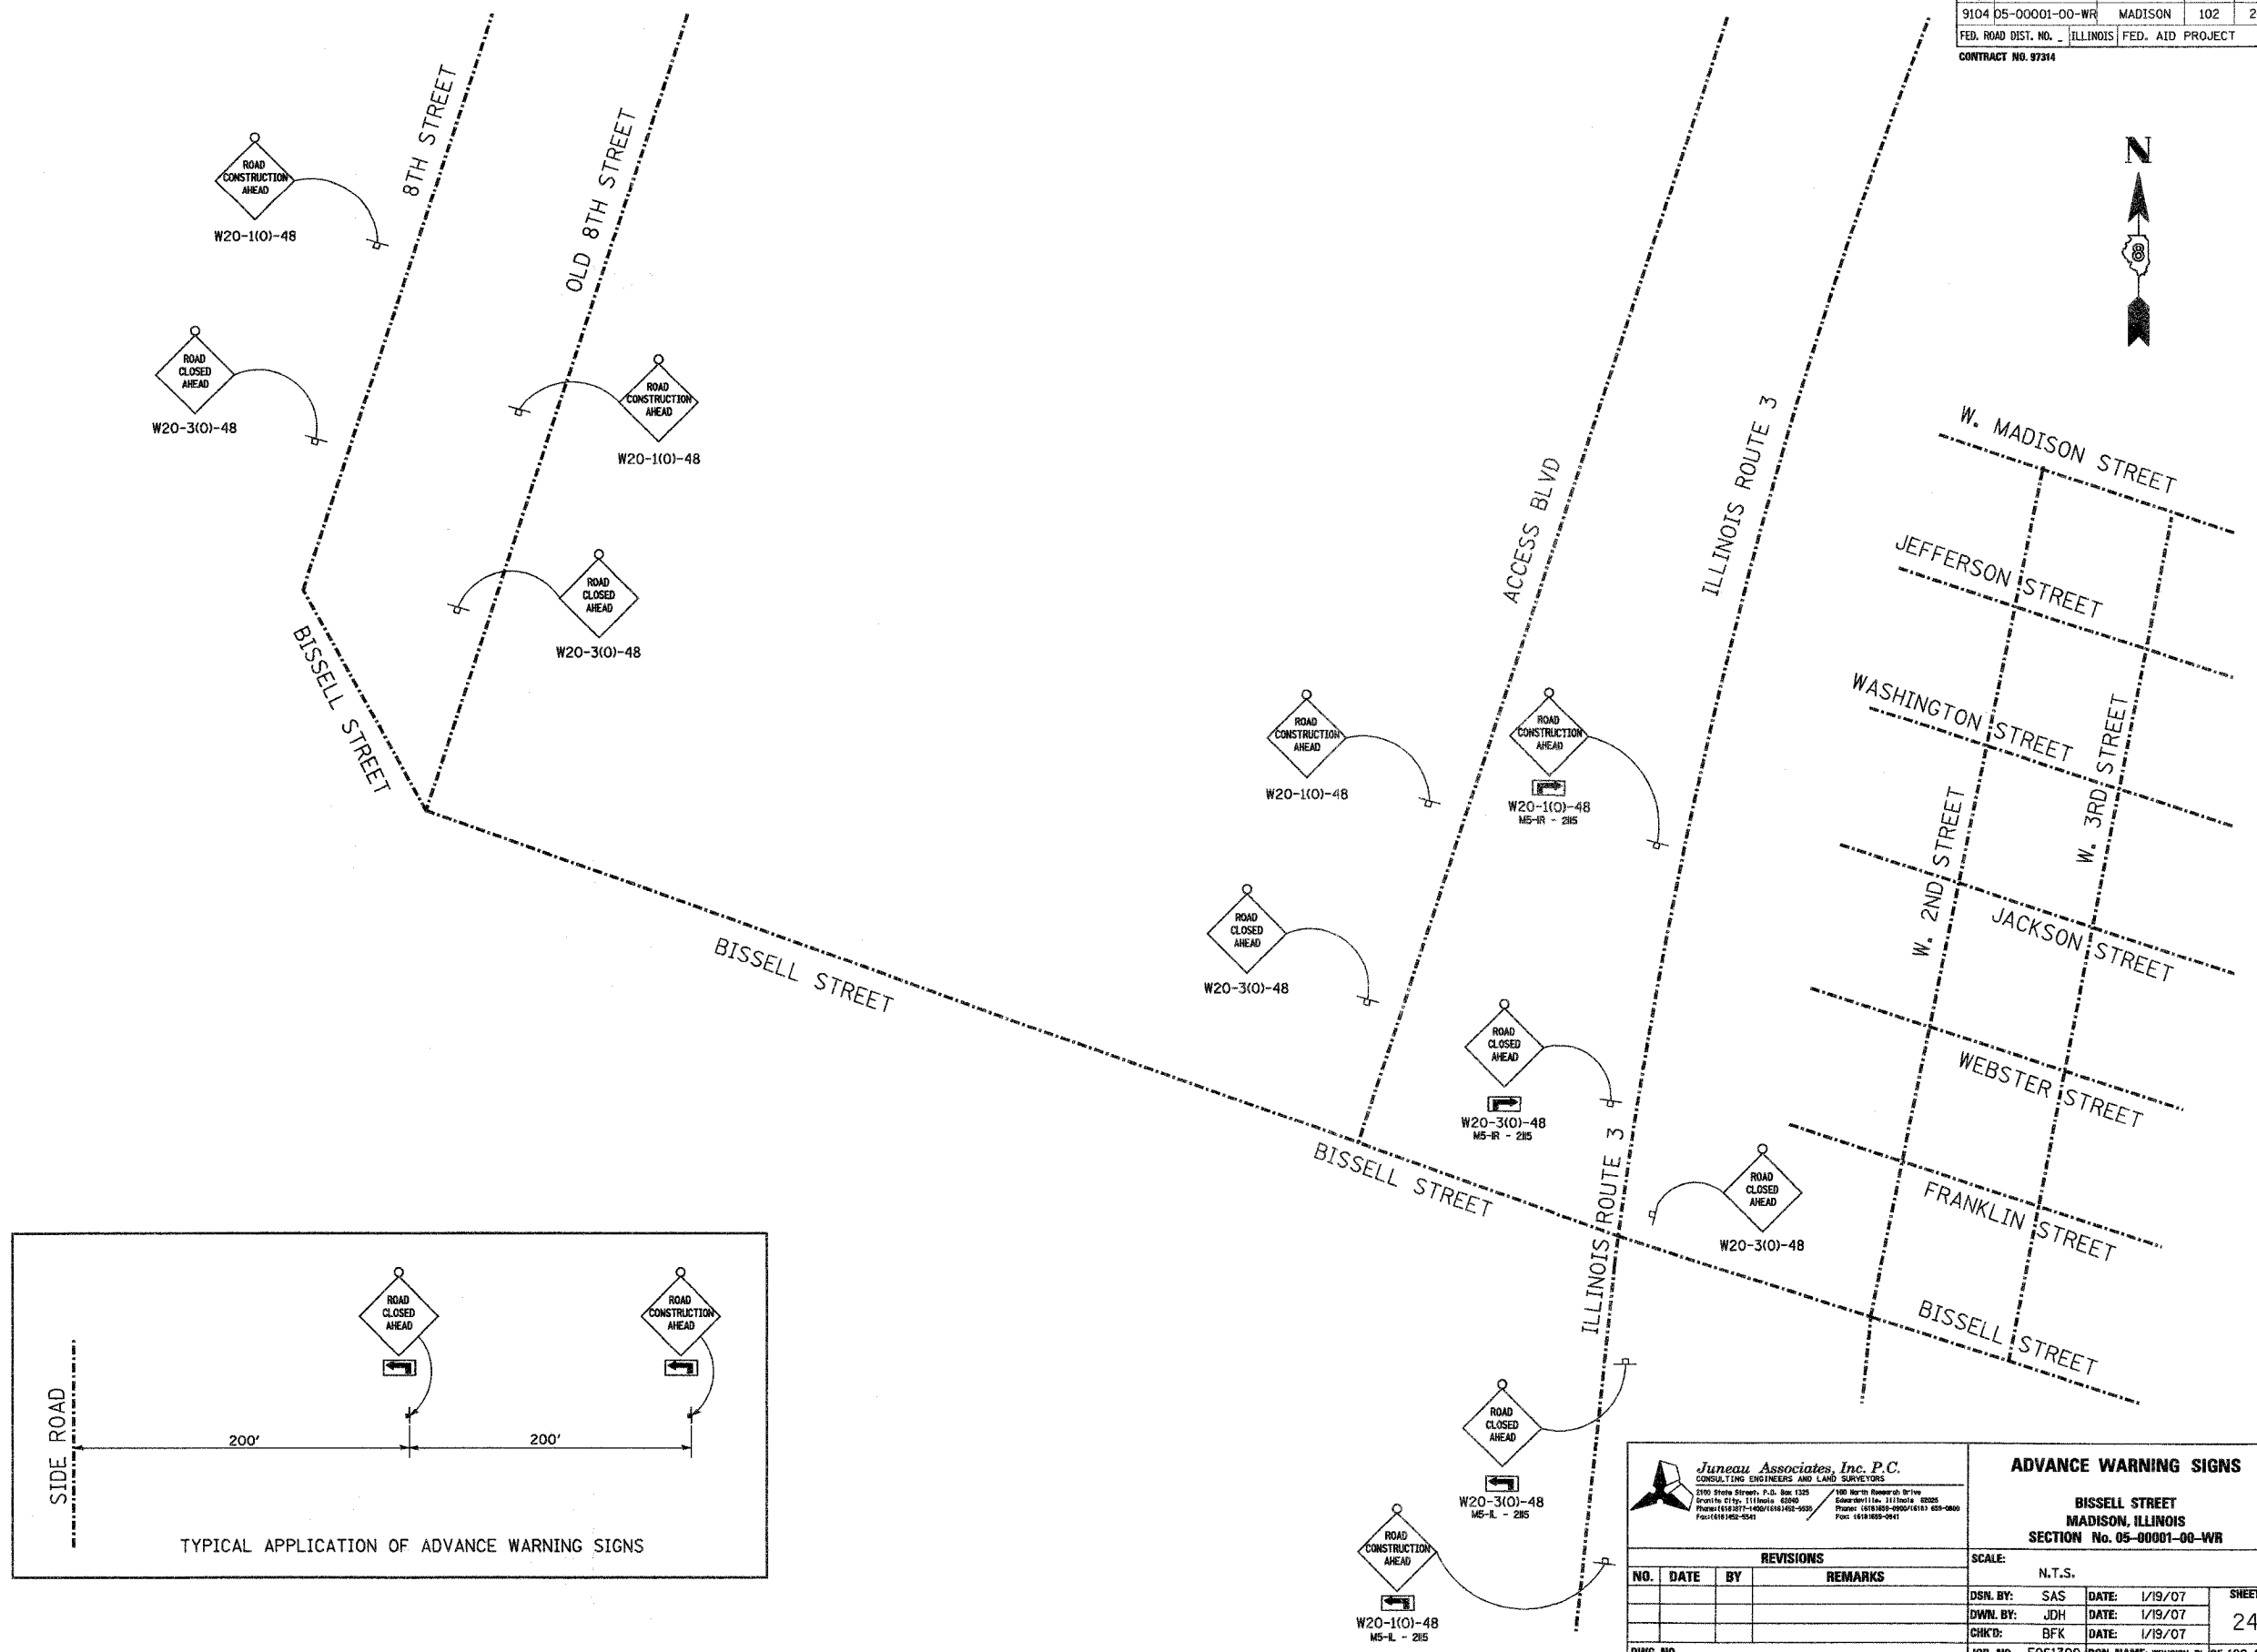


F.A.J.I. RTE.	SECTION	COUNTY	TOTAL SHEETS	SHEET NO.
9104 D5-00001-00-WR	MADISON	102	24	
FED. ROAD DIST. NO.	ILLINOIS	FED. AID PROJECT		
CONTRACT NO. 97314				

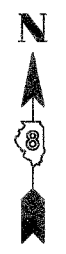

DATE	BY	SURVEYED
		PLOTTED
		TEMPLATE
		AREAS CHECKED
		NO.

DATE	BY	ORIGINAL SURVEY
		PLOTTED
		TEMPLATE
		AREAS CHECKED
		NO.

Juneau Associates, Inc. P.C.
CONSULTING ENGINEERS AND LAND SURVEYORS
2100 State Street, P.O. Box 1235
Springfield, IL 62704
Phone: (618) 317-1400 / (618) 452-9025
Fax: (618) 317-0541

ADVANCE WARNING SIGNS

**BISSELL STREET
MADISON, ILLINOIS
SECTION No. 05-00001-00-WR**

REVISIONS			
NO.	DATE	BY	REMARKS

SCALE: N.T.S.			
DSN. BY: SAS	DATE: 1/19/07	SHEET	
OWN. BY: JDH	DATE: 1/19/07	24	
CHK'D: BFK	DATE: 1/19/07		
JOB NO. E061300	DGN. NAME: WNSICH RI	OF 102 SHTS	