



F.A.U. RTE.	SECTION	COUNTY	TOTAL SHEETS	SHEET NO.
9104	05-00001-00-WR	MADISON	102	25
FED. ROAD DIST. NO. - ILLINOIS FED. AID PROJECT				
CONTRACT NO. 97914				

BY	DATE
FINAL SURVEYED	
SURVEY PLOTTED	
NOTE BOOK	
TEMPLATE	
AREAS CHECKED	
NO.	

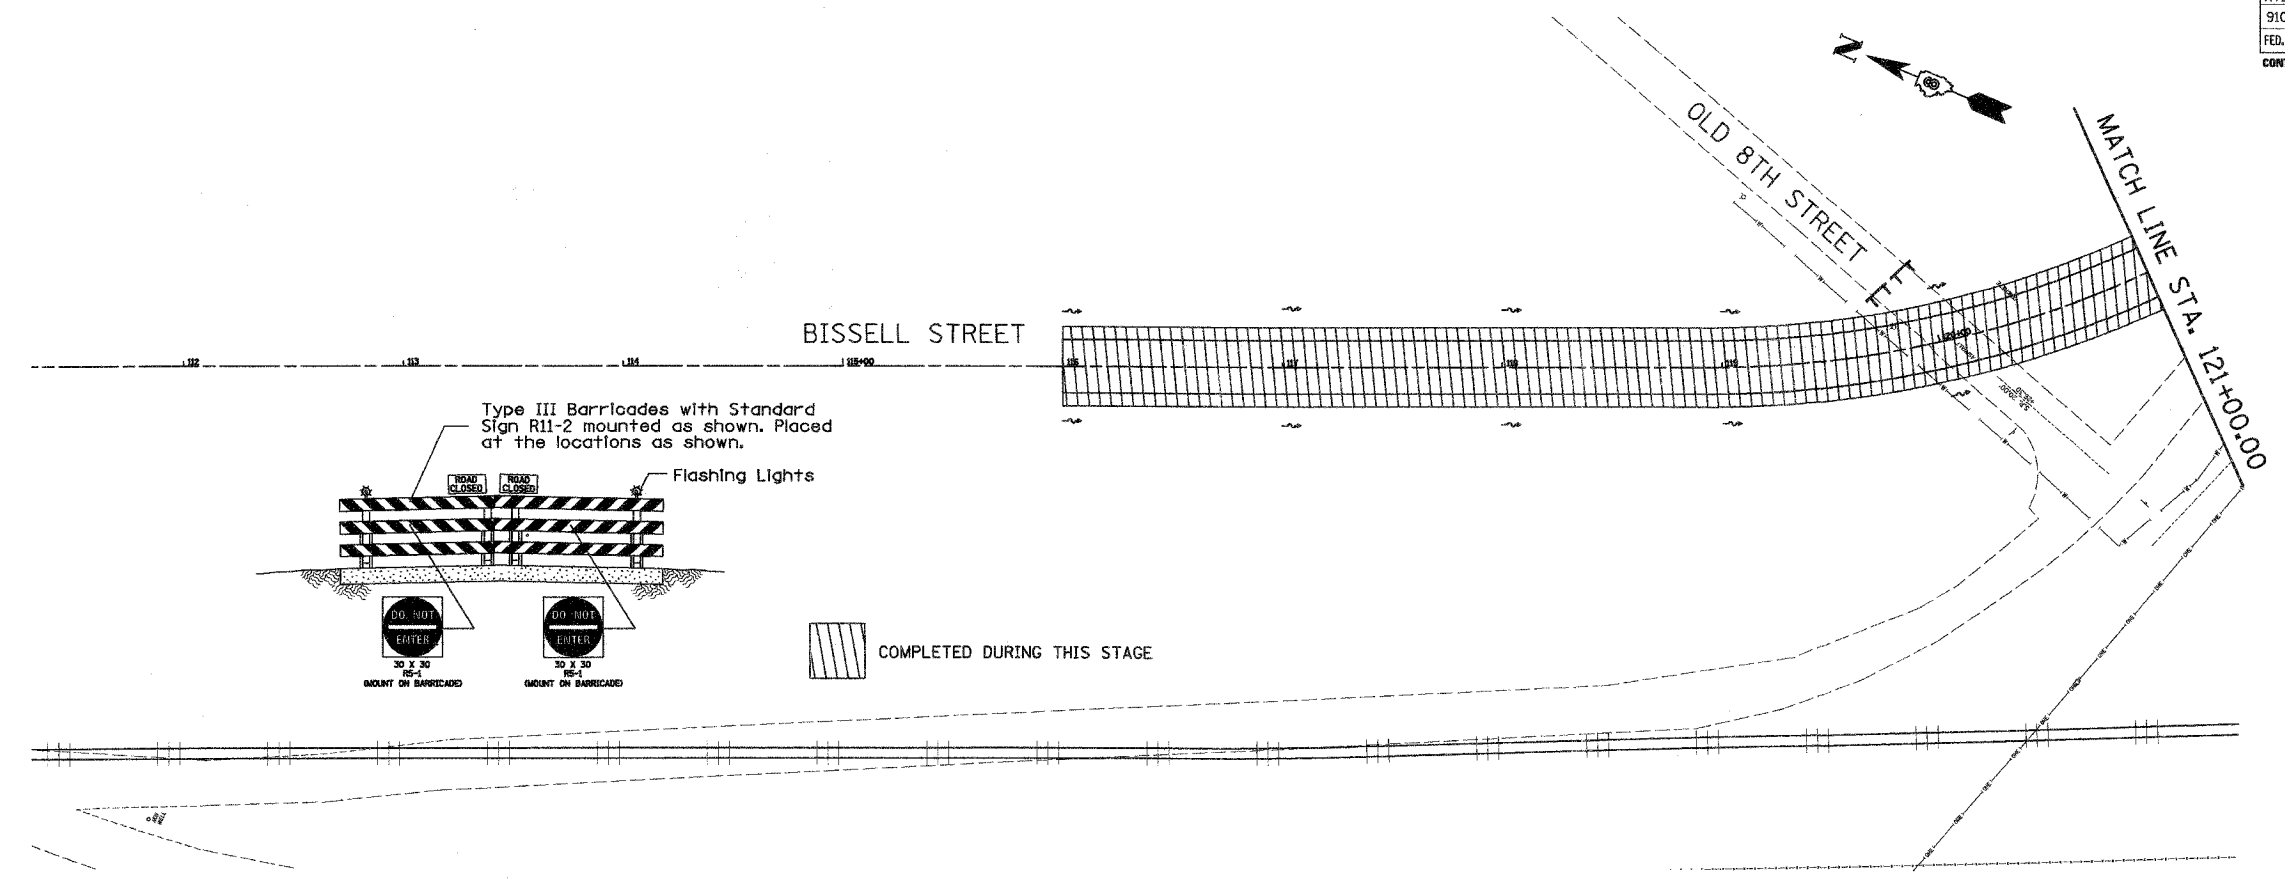

BY	DATE
ORIGINAL SURVEYED	
SURVEY PLOTTED	
NOTE BOOK	
TEMPLATE	
AREAS CHECKED	
NO.	

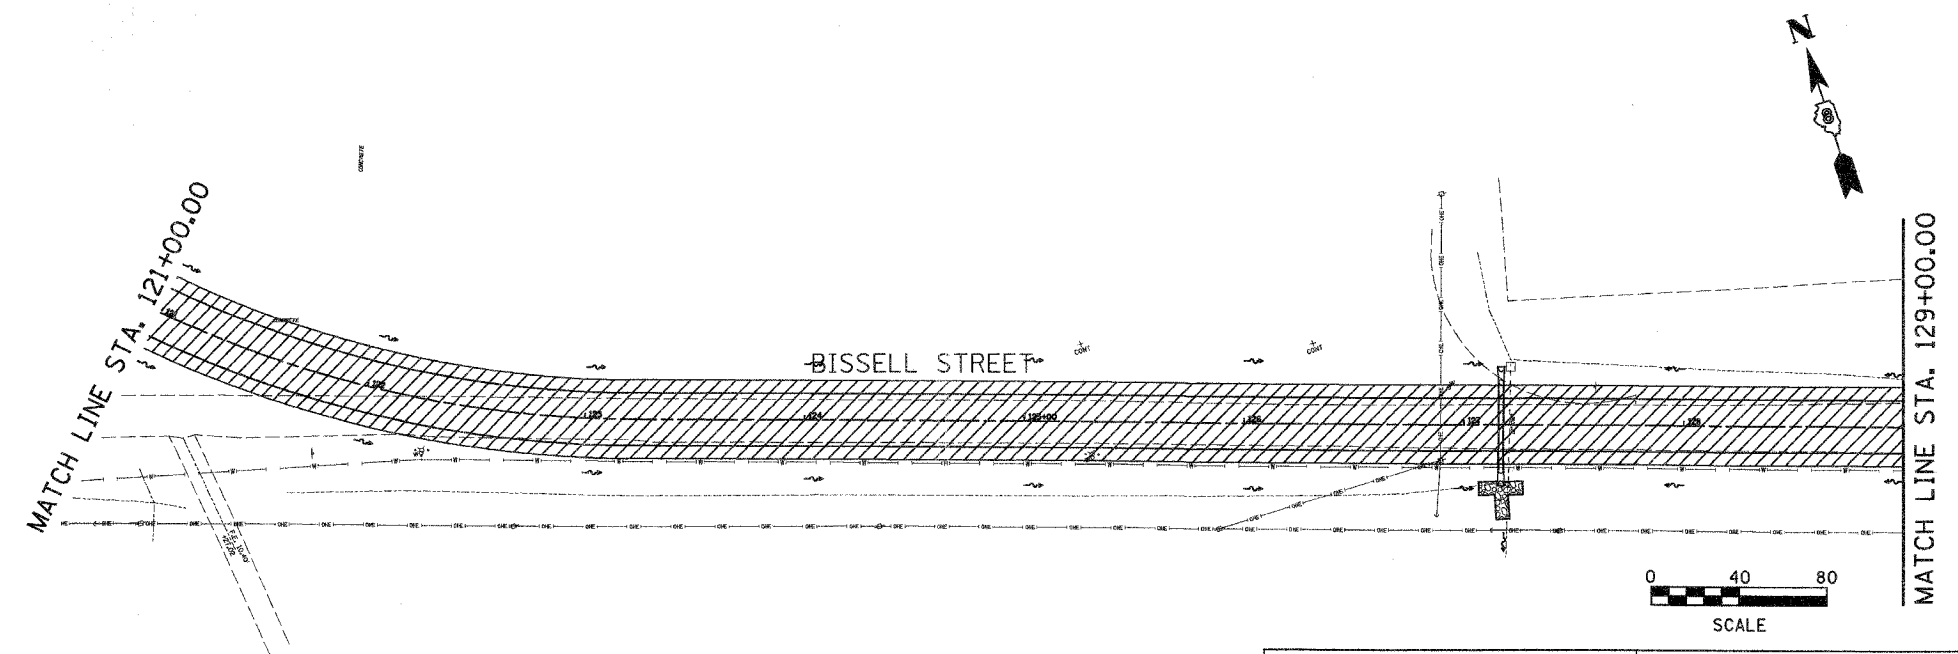

Juneau Associates, Inc. P.C.
CONSULTING ENGINEERS AND LAND SURVEYORS
2100 State Street, P.O. Box 1122
Granite City, Illinois 62040
Phone: (618) 281-1400 / (618) 281-0500
Fax: (618) 281-0541

100 North Riverside Drive
Edwardsville, Illinois 62025
Phone: (618) 692-0000 / (618) 692-0900
Fax: (618) 692-0941

STAGE CONSTRUCTION
BISSELL STREET
MADISON, ILLINOIS
SECTION No. 05-00001-00-WR

REVISIONS			
NO.	DATE	BY	REMARKS

SCALE: 1 inch = 40 feet	
DSN. BY: BFK	DATE: 1/19/07
DWN. BY: JDH	DATE: 1/19/07
CHKD: BFK	DATE: 1/19/07
JOB NO. E061300	DGN. NAME: STGCONST

SHEET
25

COMPLETED DURING THIS STAGE