

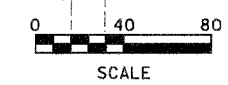


F.A. U. RTE.	SECTION	COUNTY	TOTAL SHEETS	SHEET NO.
9104 05-0001-00-WR		MADISON	102	26
FED. ROAD DIST. NO. ILLINOIS		FED. AID PROJECT		
CONTRACT NO. 97314				

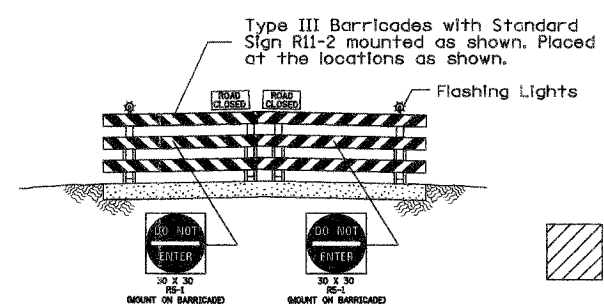

MATCH LINE STA. 129+00.00




MATCH LINE STA. 140+50.00

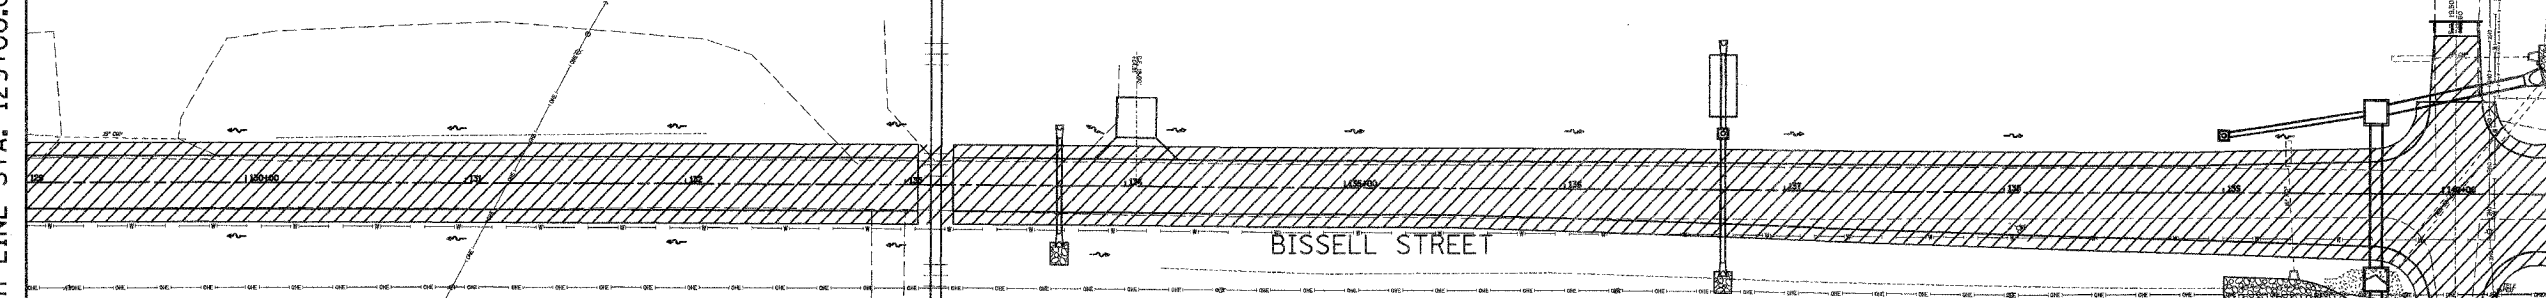

BY	DATE
FINAL SURVEYED	
SURVEY PLOTTED	
NOTE BOOK TEMPLATE	
AREAS CHECKED	
NO.	

MATCH LINE STA. 140+50.00

MATCH LINE STA. 144+00.00

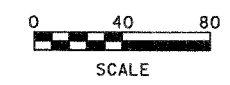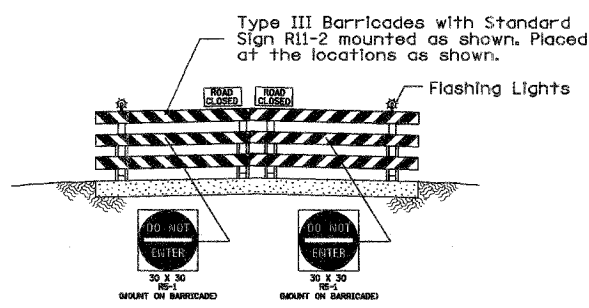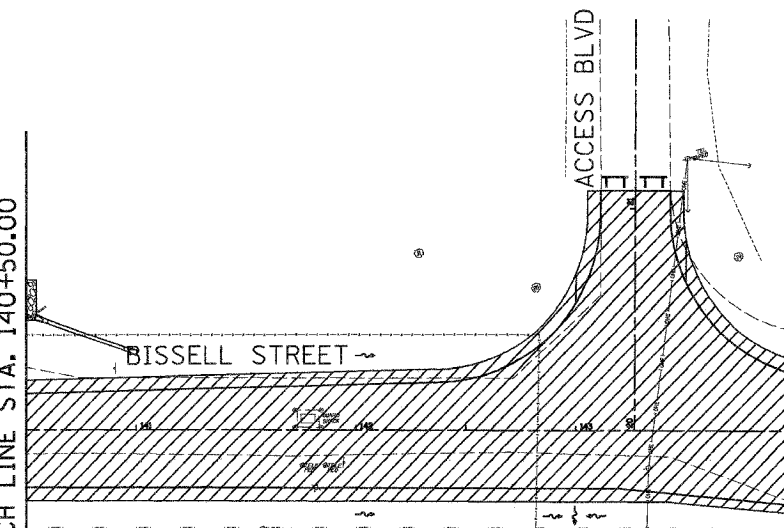

BY	DATE
ORIGINAL SURVEYED	
SURVEY PLOTTED	
NOTE BOOK TEMPLATE	
AREAS CHECKED	
NO.	

Juneau Associates, Inc. P.C.
CONSULTING ENGINEERS AND LAND SURVEYORS
2100 State Street, P.O. Box 1325
Greenville, S.C. 29615
Phone: (803) 237-5400 / (803) 237-5401
Fax: (803) 237-0541

STAGE CONSTRUCTION
BISSELL STREET
MADISON, ILLINOIS
SECTION No. 05-0001-00-WR

REVISIONS			
NO.	DATE	BY	REMARKS

SCALE:	1 Inch = 40 feet
DSN. BY:	BFK
DATE:	1/19/07
DWN. BY:	JDH
DATE:	1/19/07
CHKD:	BFK
DATE:	1/19/07
JOB NO. E061300	DGN. NAME: STGCONSTR
OF 102 SHTS	

SHEET
26