
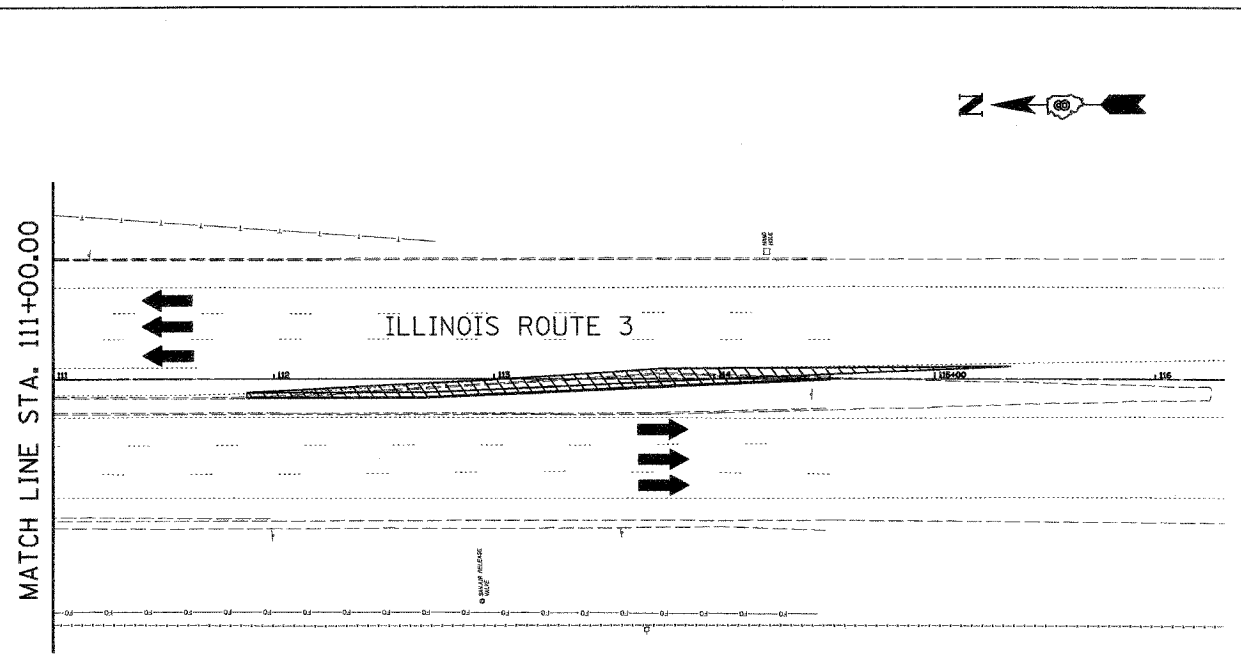



| | | | | |
|---------------------|----------|------------------|--------------|-----------|
| F.A.U. RTE. | SECTION | COUNTY | TOTAL SHEETS | SHEET NO. |
| 9104 05-0001-00-WR | | MADISON | 102 | 27 |
| FED. ROAD DIST. NO. | ILLINOIS | FED. AID PROJECT | | |
| CONTRACT NO. 87314 | | | | |

| | | |
|------------------------|----|------|
| FINAL SURVEY PLOTTED | BY | DATE |
| NO. _____ | | |
| SURVEYED AREAS CHECKED | | |
| NOTE BOOK TEMPLATE | | |

| | | |
|-------------------------|----|------|
| ORIGINAL SURVEY PLOTTED | BY | DATE |
| NO. _____ | | |
| SURVEYED AREAS CHECKED | | |
| NOTE BOOK TEMPLATE | | |

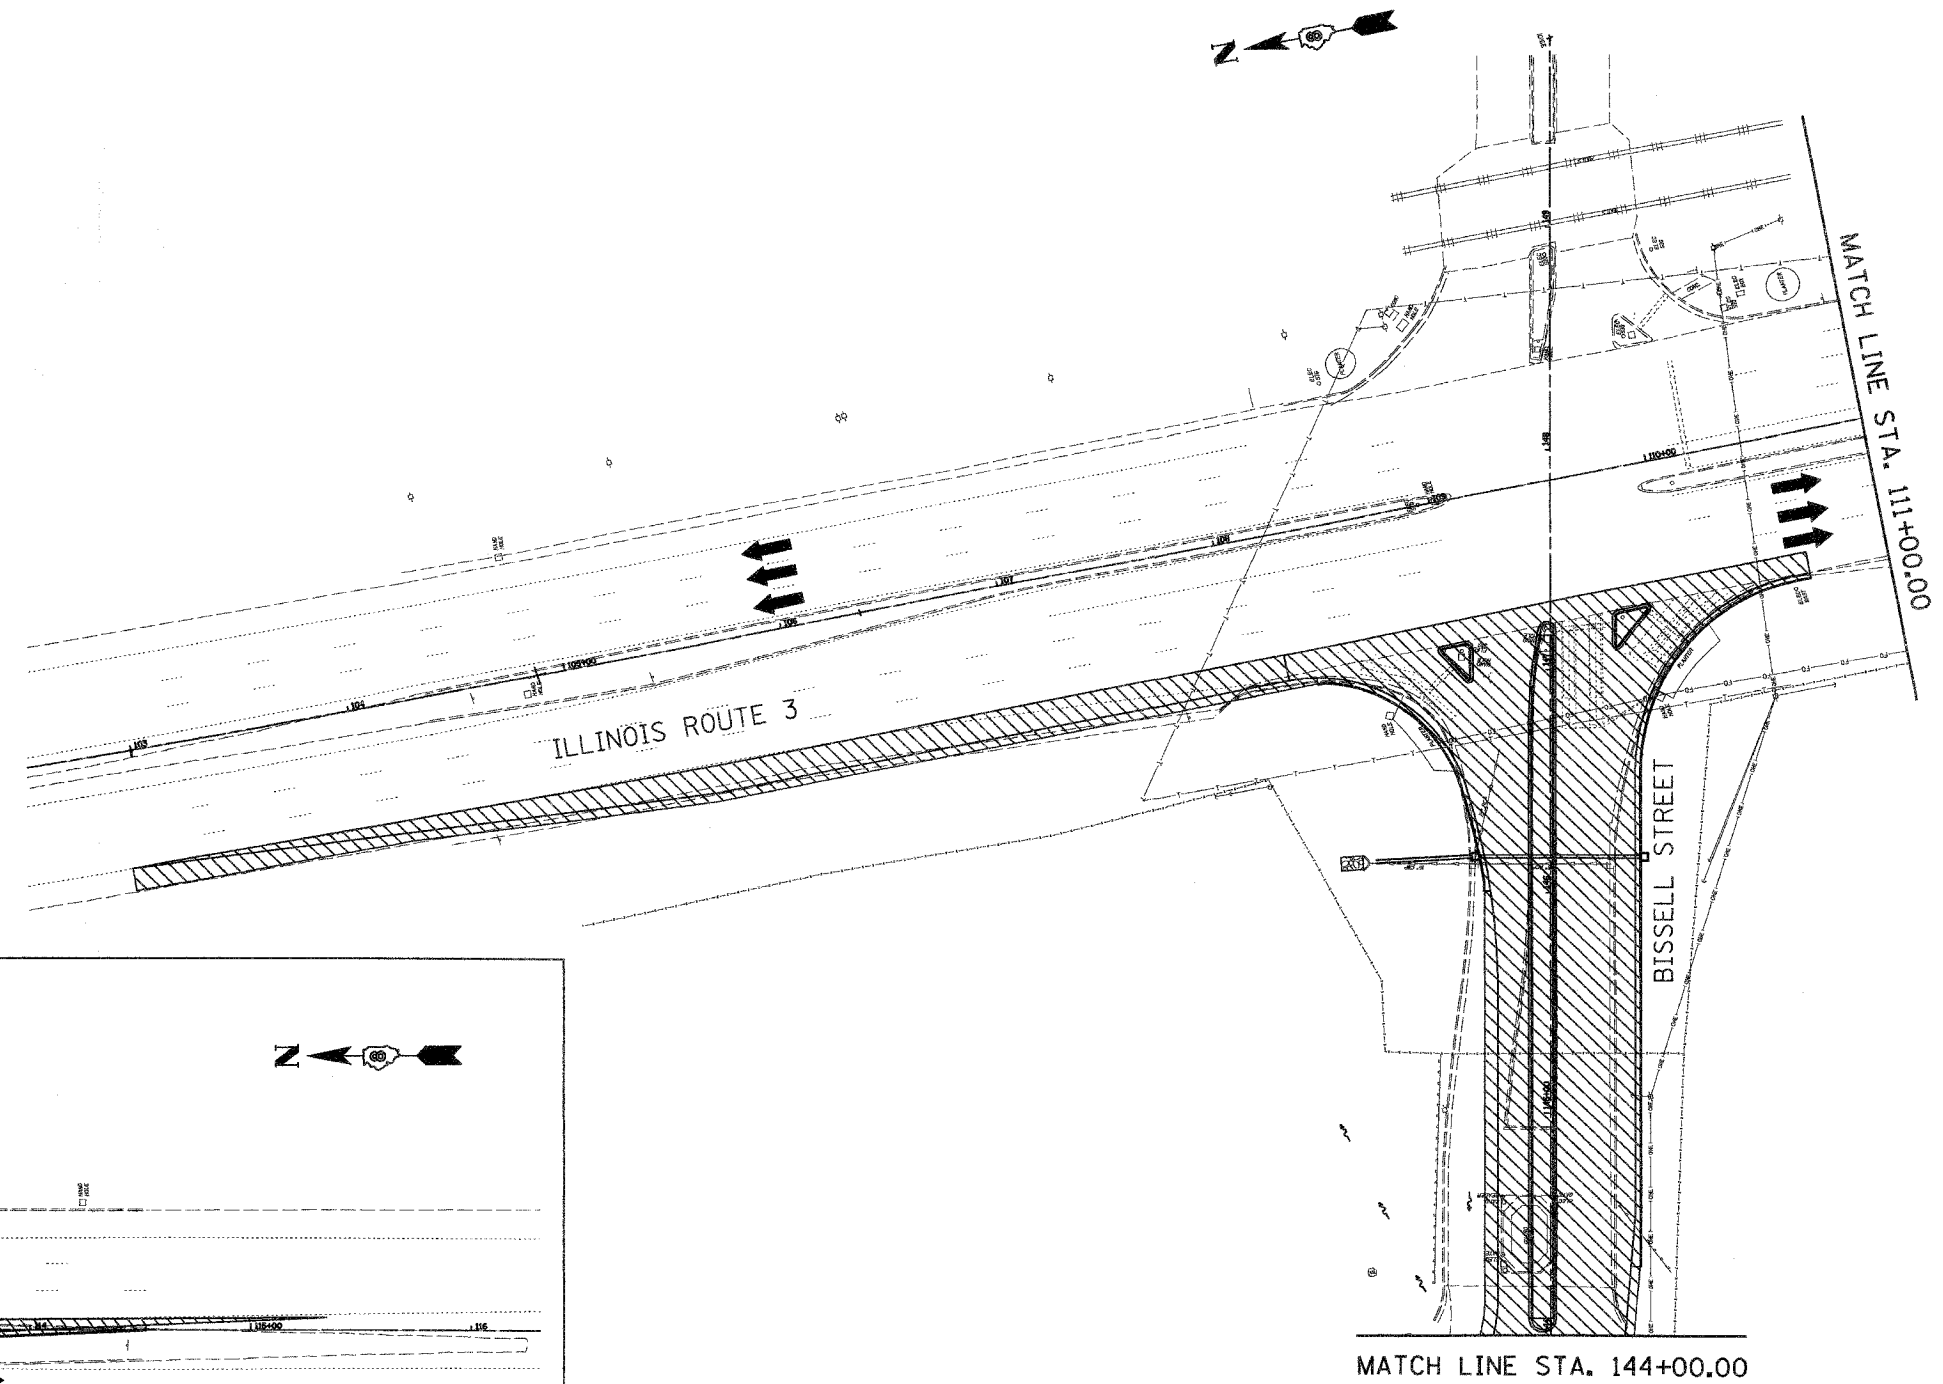

NOTE:
 TRAFFIC CONTROL STANDARDS 701422-01,
 701602-02 AND 701701-04 SHALL BE UTILIZED
 DURING THIS STAGE

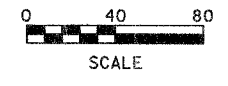

Juneau Associates, Inc. P.C.
 CONSULTING ENGINEERS AND LAND SURVEYORS
 2100 State Street, P.O. Box 1245
 Granite City, Illinois 62040
 Phone: 618-937-4400/618-937-9235
 Fax: 618-937-9241
 100 North Research Drive
 Edwardsville, Illinois 62025
 Phone: 618-948-9900/618-948-9900
 Fax: 618-948-9941

STAGE CONSTRUCTION
BISSELL STREET
MADISON, ILLINOIS
SECTION No. 05-0001-00-WR

| REVISIONS | | | |
|-----------|------|----|---------|
| NO. | DATE | BY | REMARKS |
| | | | |
| | | | |
| | | | |

| | | |
|----------------------------|-----------------------|--------------------|
| SCALE: 1 inch = 40 feet | | |
| DSN. BY: BFK | DATE: 1/19/07 | SHEET 27 |
| DWN. BY: JDH | DATE: 1/19/07 | |
| CHK'D: BFK | DATE: 1/19/07 | |
| JOB NO. E061300 | DGN. NAME: STGCONSTR3 | |