

F.A.U. RTE.	SECTION	COUNTY	TOTAL SHEETS	SHEET NO.
9104 05-00001-00-WR	MADISON	102	51	
FED. ROAD DIST. NO.	ILLINOIS	FED. AID PROJECT		
CONTRACT NO. 97314				

425

425

420

420

415

415

410

410


405

405

400

400

BY	DATE
FINAL SURVEY PLOTTED	
NOTE BOOK TEMPLATE	
AREAS CHECKED	
NO.	

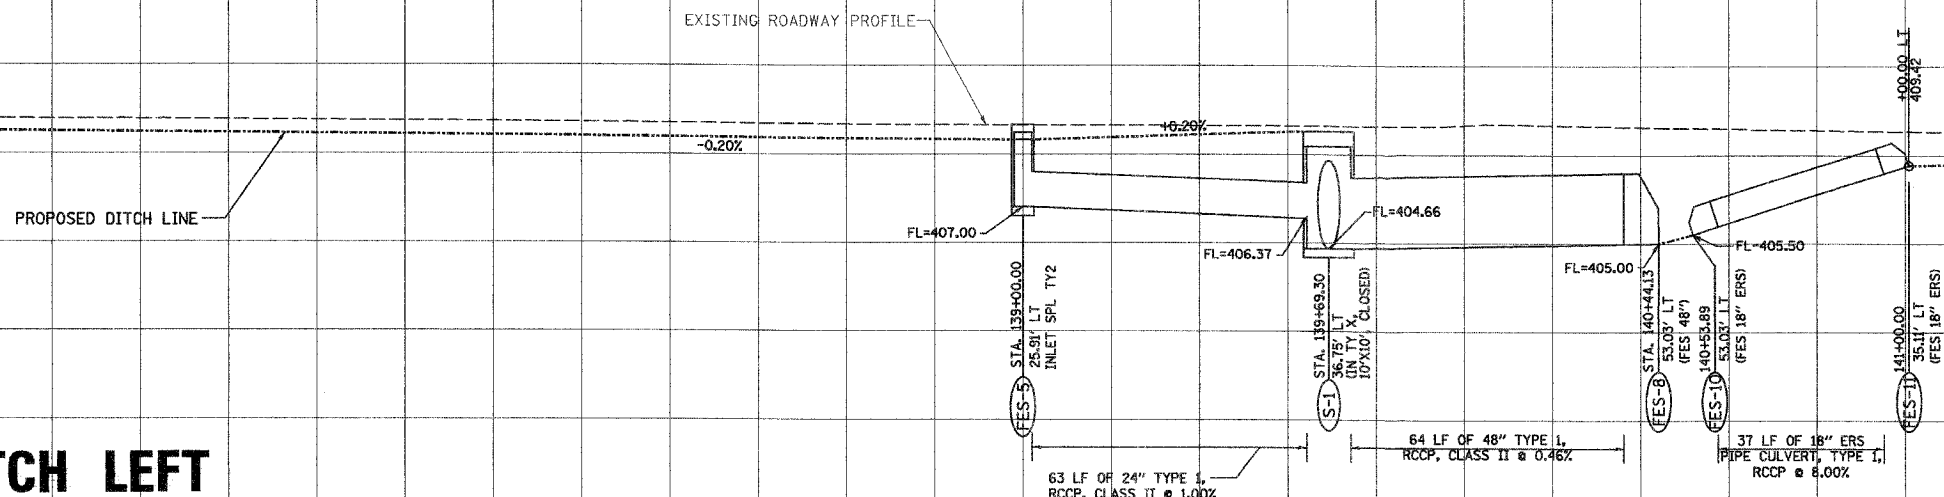

SPECIAL DITCH LEFT

412.04	408.78	412.03	408.68	412.02	408.58	412.02	408.48	412.01	408.38	412.00	408.28	411.99	408.18	411.96	408.08	411.94	407.98	411.92	407.88	411.90	407.78	411.88	407.68	411.85	407.58	411.83	407.48	411.80	407.38	411.78	407.28	411.78	407.18	411.77	407.01	411.77	406.81	411.76	406.56	411.76	404.69	411.82	404.78	411.84	404.88	411.76	405.00	411.68	411.61	411.57	409.42	411.52	409.52	411.47	409.62
136+00			136+50			137+00			137+50			138+00			138+50			139+00			139+50			140+00			140+50			141+00																									

425

425

420

420

415

415

410

410

405

405

400

400

BY	DATE
ORIGINAL SURVEY PLOTTED	
NOTE BOOK TEMPLATE	
AREAS CHECKED	
NO.	

EXISTING ROADWAY PROFILE

SPECIAL DITCH RIGHT

412.04	412.03	412.02	412.02	412.01	412.00	411.99	411.96	411.94	411.92	411.90	411.88	411.85	411.83	411.80	411.78	411.78	411.77	411.77	411.76	411.76	411.82	411.84	411.76	411.68	411.61	411.57	411.52	411.47
136+00			136+50			137+00			137+50			138+00			138+50			139+00			139+50			140+00				

Juneau Associates, Inc. P.C.
CONSULTING ENGINEERS AND LAND SURVEYORS
2160 State Street, P.O. Box 1208
Evanston, IL 60201-1208
Phone: (847) 327-1400 / (847) 327-5233
Fax: (847) 327-5241

DRAINAGE PROFILE

BISSELL STREET
MADISON, ILLINOIS
SECTION No. 05-00001-00-WR

SCALE:		1 Inch = 20 feet	
NO.	DATE	BY	REMARKS
DSN. BY: BFK		DATE: 1/19/07	
DWN. BY: JDH		DATE: 1/19/07	
CHK'D: BFK		DATE: 1/19/07	
JOB NO. E061300		DGN. NAME: DRAIN05A	
		SHEET 51	
		OF 102 SHTS	