


F.A.U. RTE.	SECTION	COUNTY	TOTAL SHEETS	SHEET NO.
9104 05-00001-00-WR	MADISON	102	56	
FED. ROAD DIST. NO. - ILLINOIS		FED. AID PROJECT		
CONTRACT NO. 97314				

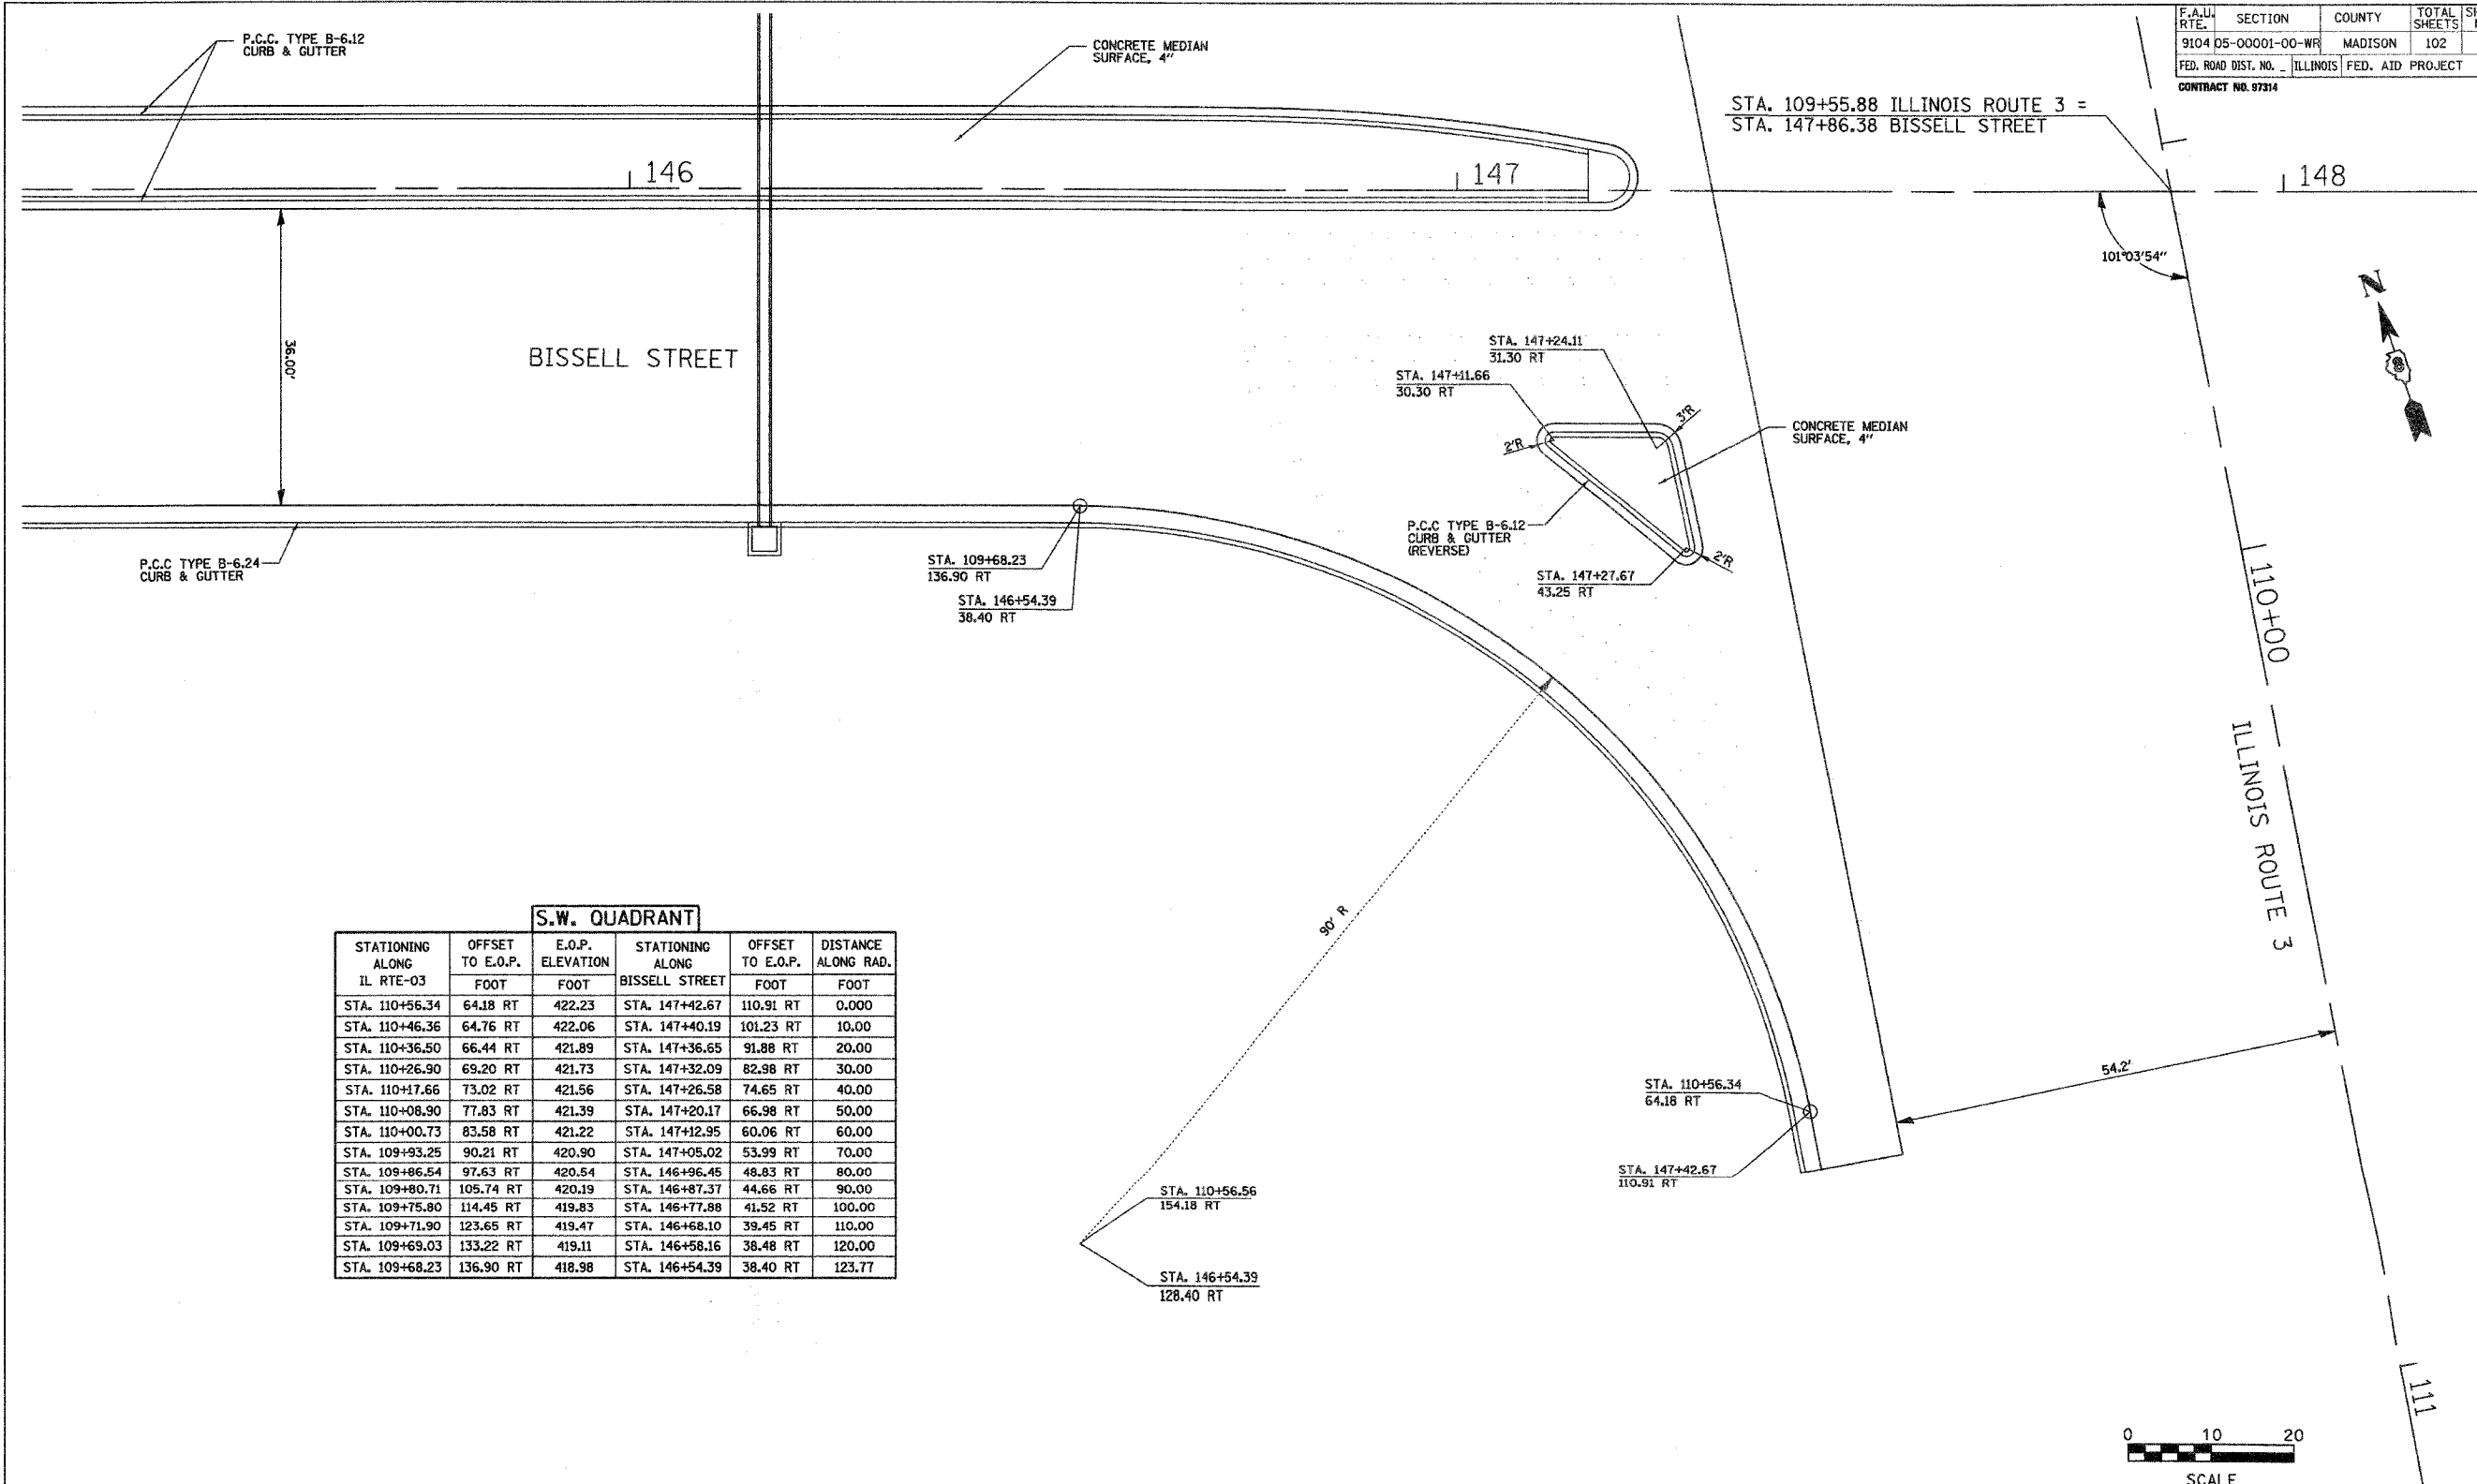

S.W. QUADRANT

STATIONING ALONG IL RTE-03	OFFSET TO E.O.P. FOOT	E.O.P. ELEVATION FOOT	STATIONING ALONG BISSELL STREET	OFFSET TO E.O.P. FOOT	DISTANCE ALONG RAD. FOOT
STA. 110+56.34	64.18 RT	422.23	STA. 147+42.67	110.91 RT	0.000
STA. 110+46.36	64.76 RT	422.06	STA. 147+40.19	101.23 RT	10.00
STA. 110+36.50	66.44 RT	421.89	STA. 147+36.65	91.88 RT	20.00
STA. 110+26.90	69.20 RT	421.73	STA. 147+32.09	82.98 RT	30.00
STA. 110+17.66	73.02 RT	421.56	STA. 147+26.58	74.65 RT	40.00
STA. 110+08.90	77.83 RT	421.39	STA. 147+20.17	66.98 RT	50.00
STA. 110+00.73	83.58 RT	421.22	STA. 147+12.95	60.06 RT	60.00
STA. 109+93.25	90.21 RT	420.90	STA. 147+05.02	53.99 RT	70.00
STA. 109+86.54	97.63 RT	420.54	STA. 146+96.45	48.83 RT	80.00
STA. 109+80.71	105.74 RT	420.19	STA. 146+87.37	44.66 RT	90.00
STA. 109+75.80	114.45 RT	419.83	STA. 146+77.88	41.52 RT	100.00
STA. 109+71.90	123.65 RT	419.47	STA. 146+68.10	39.45 RT	110.00
STA. 109+69.03	133.22 RT	419.11	STA. 146+58.16	38.48 RT	120.00
STA. 109+68.23	136.90 RT	418.98	STA. 146+54.39	38.40 RT	123.77

BY	DATE
FINAL SURVEY PLOTTED	
NOTE BOOK TEMPLATE AREAS CHECKED	

BY	DATE
ORIGINAL SURVEY PLOTTED	
NOTE BOOK TEMPLATE AREAS CHECKED	

**Juneau Associates, Inc. P.C.**  
CONSULTING ENGINEERS AND LAND SURVEYORS  
2100 State Street, P.O. Box 1328 Springfield, Illinois 62703  
100 North Research Drive, Springfield, Illinois 62702  
Phone: (618) 525-9900/9241 800-5600  
Fax: (618) 525-5241

**GEOMETRICS**  
**BISSELL STREET**  
**MADISON, ILLINOIS**  
**SECTION No. 05-00001-00-WR**

REVISIONS			
NO.	DATE	BY	REMARKS

SCALE: 1 inch = 10 feet  
DSN. BY: BFK DATE: 1/19/07  
DWN. BY: RKR DATE: 1/19/07  
CHK'D: BFK DATE: 1/19/07  
SHEET 56  
JOB NO. E061300 DGN. NAME: GEO-01A OF 102 SHTS