

F.A.U. RTE.	SECTION	COUNTY	TOTAL SHEETS	SHEET NO.
9104 05-00001-00-WR	MADISON	102	65	
FED. ROAD DIST. NO. ILLINOIS FED. AID PROJECT				
CONTRACT NO. 97314				



LEGEND

REMOVAL


(TBR) - TO BE REMOVED

(TBR&R) - TO BE REMOVED & RELOCATED

(TBRBO) - TO BE REMOVED BY OTHERS


(TBR&RBO) - TO BE REMOVED & RELOCATED BY OTHERS

(TBA) - TO BE ADJUSTED

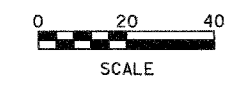

MATCH LINE STA. 137+80.00


MATCH LINE STA. 142+00.00

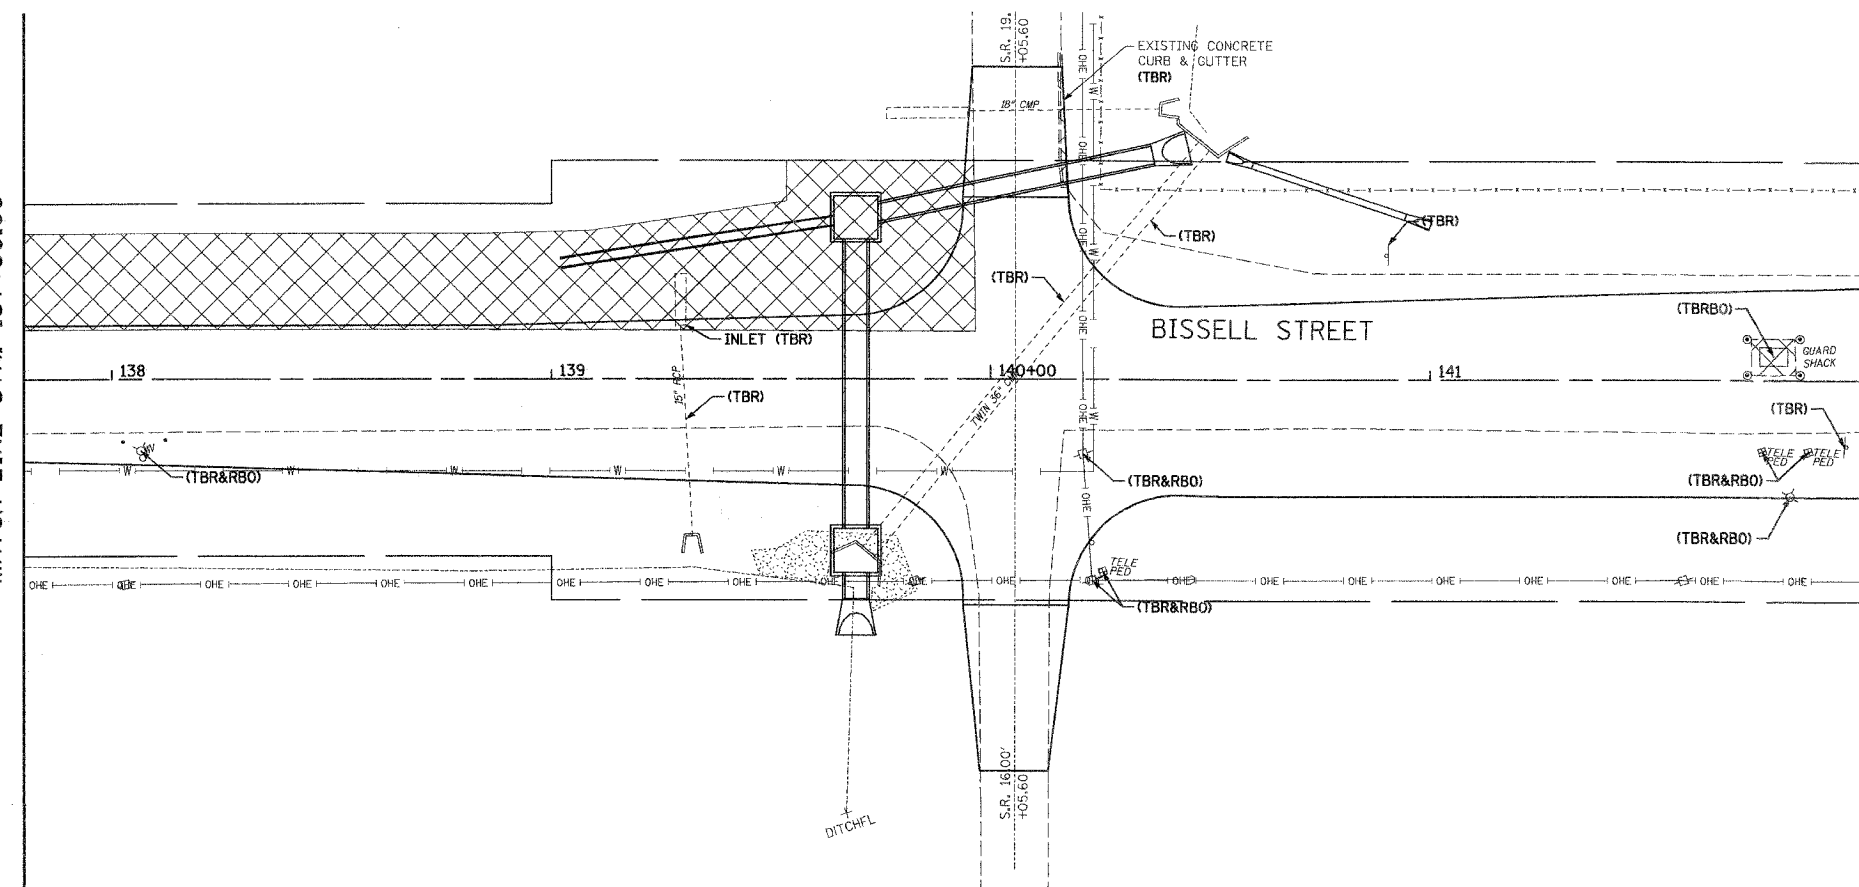

BY	DATE
FINAL SURVEYED	
SURVEY PLOTTED	
NOTE BOOK TEMPLATE	
AREAS CHECKED	
NO.	

MATCH LINE STA. 142+00.00

MATCH LINE STA. 146+20.00

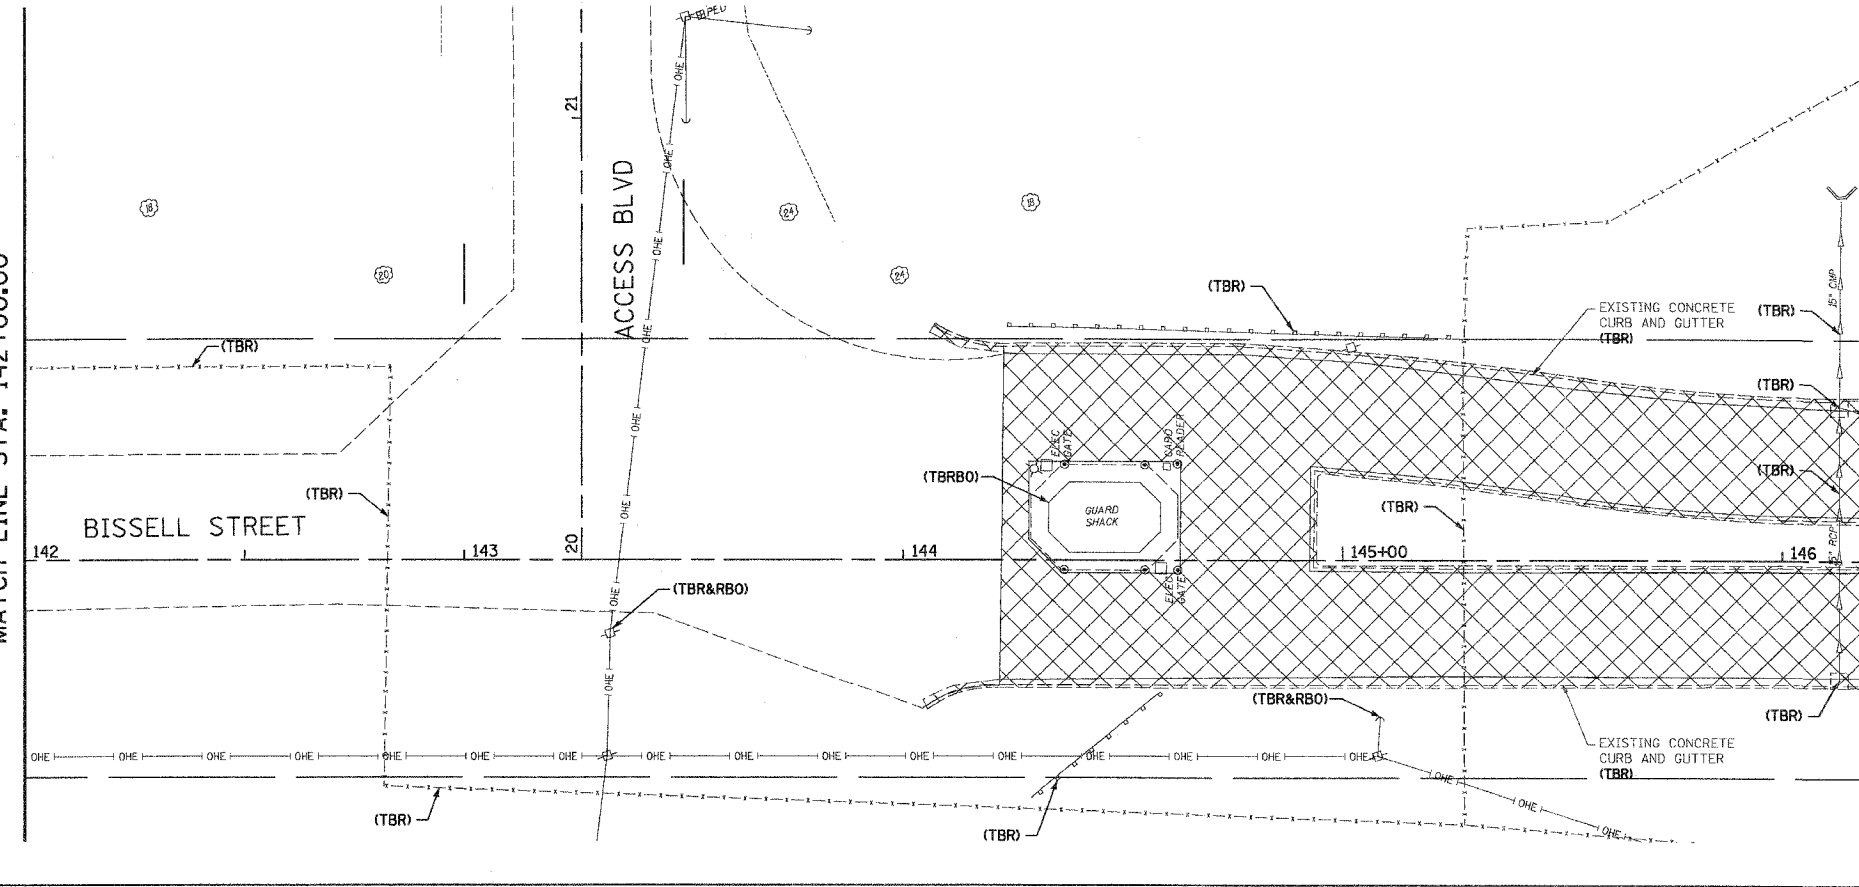

LEGEND

REMOVAL


(TBR) - TO BE REMOVED

(TBR&R) - TO BE REMOVED & RELOCATED

(TBRBO) - TO BE REMOVED BY OTHERS

(TBR&RBO) - TO BE REMOVED & RELOCATED BY OTHERS

(TBA) - TO BE ADJUSTED

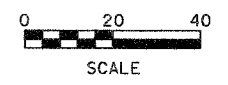

BY	DATE
ORIGINAL SURVEYED	
SURVEY PLOTTED	
NOTE BOOK TEMPLATE	
AREAS CHECKED	
NO.	

<p>Juneau Associates, Inc. P.C. CONSULTING ENGINEERS AND LAND SURVEYORS 1100 State Street, P.O. Box 1225 / 100 North Broadway Street Springfield, Illinois 62760 / Springfield, Illinois 62760 Phone: (618) 877-6600 / (618) 452-6600 / Fax: (618) 877-6591</p>		<p>REMOVAL</p> <p>BISSELL STREET MADISON, ILLINOIS SECTION No. 05-00001-00-WR</p>									
<p>REVISIONS</p> <table border="1"> <thead> <tr> <th>NO.</th> <th>DATE</th> <th>BY</th> <th>REMARKS</th> </tr> </thead> <tbody> <tr> <td> </td> <td> </td> <td> </td> <td> </td> </tr> </tbody> </table>		NO.	DATE	BY	REMARKS					<p>SCALE: 1 Inch = 20 feet</p>	
NO.	DATE	BY	REMARKS								
<p>DWG. NO.</p>		<p>DSN. BY: BFK</p> <p>DWN. BY: JDH</p> <p>CHK'D: BFK</p>	<p>DATE: 1/19/07</p> <p>DATE: 1/19/07</p> <p>DATE: 1/19/07</p>								
<p>JOB NO. E061300</p>		<p>DGN. NAME: rem03</p>	<p>SHEET 65 OF 102 SHTS</p>								