



F.A.U. RTE.	SECTION	COUNTY	TOTAL SHEETS	SHEET NO.
9104 05-0001-00-WR		MADISON	102	74
FED. ROAD DIST. NO.	ILLINOIS	FED. AID PROJECT		
CONTRACT NO. 07314				

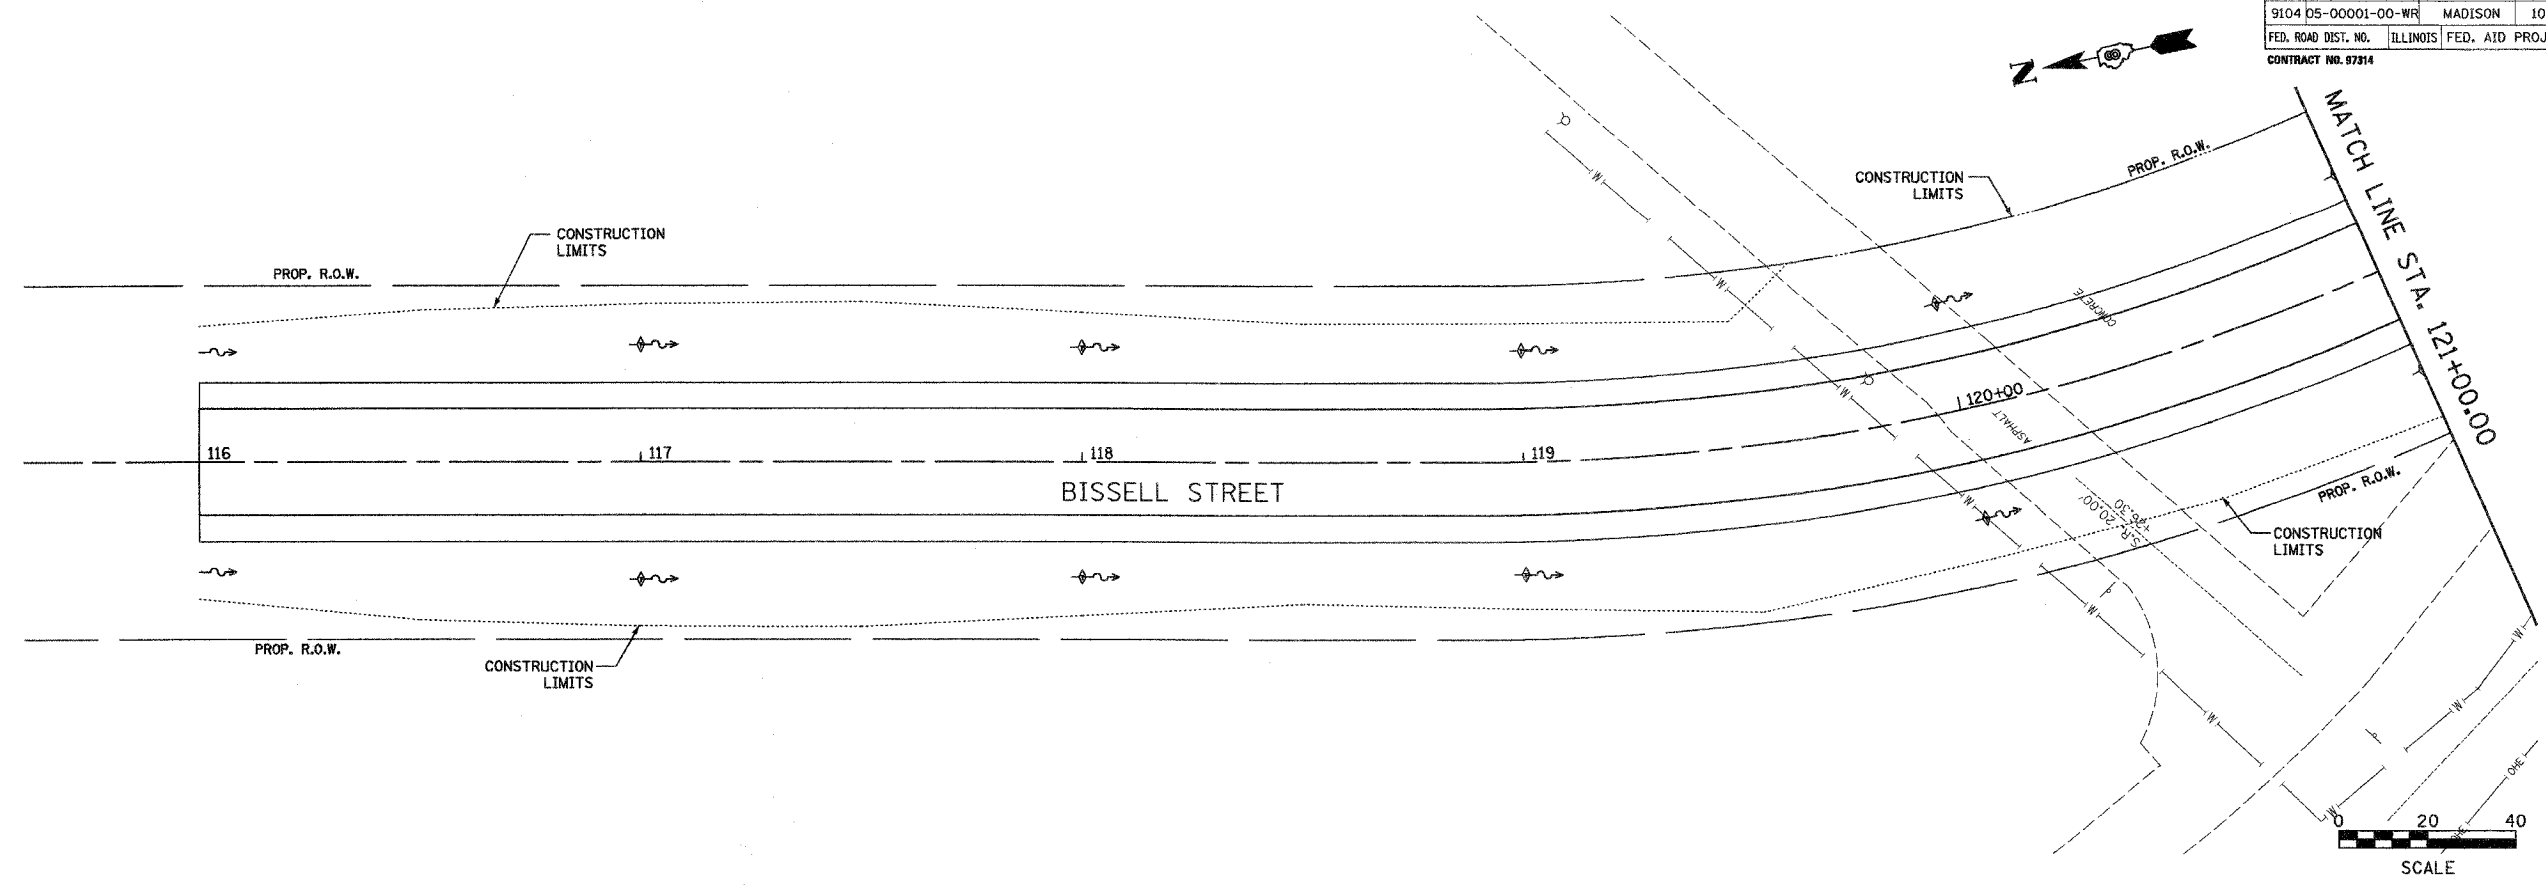

FINAL SURVEY	DATE
SURVEY PLOTTED	BY
NOTE BOOK TEMPLATE	
AREAS CHECKED	
NO.	



ORIGINAL SURVEY	DATE
SURVEY PLOTTED	BY
NOTE BOOK TEMPLATE	
AREAS CHECKED	
NO.	

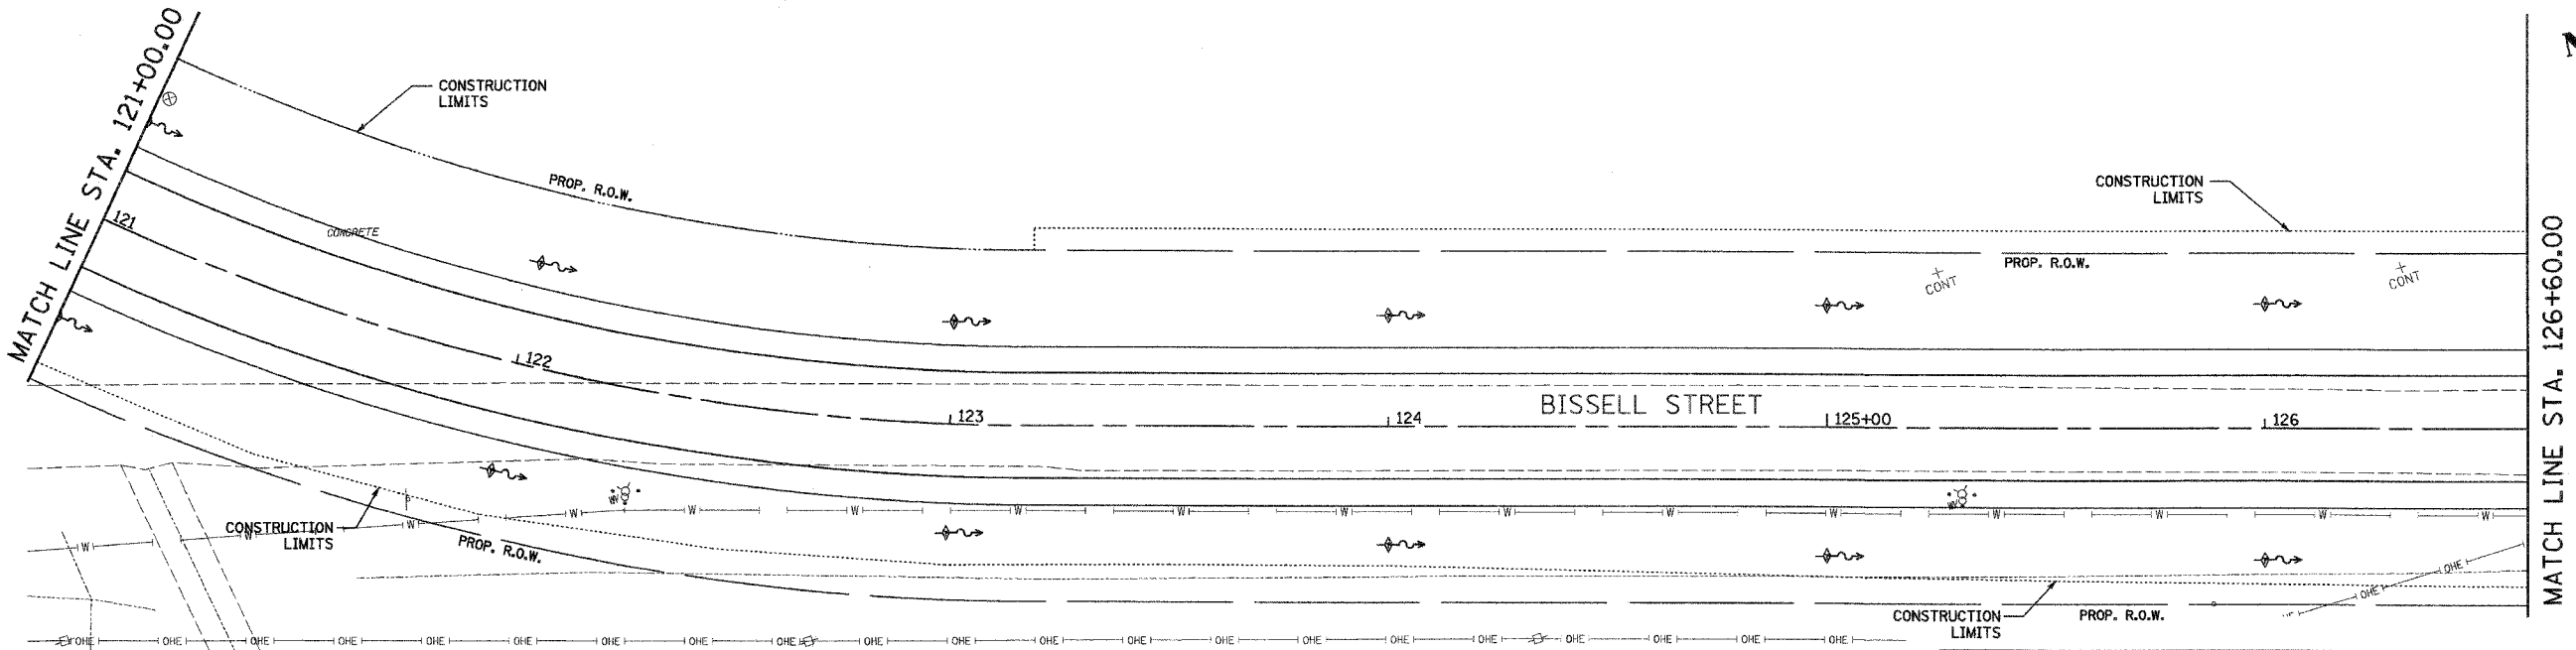

**Juneau Associates, Inc. P.C.**  
 CONSULTING ENGINEERS AND LAND SURVEYORS  
 2100 State Street, P.O. Box 1225  
 Madison, IL 62451  
 Phone: (618) 337-4400 / (618) 337-2675  
 Fax: (618) 337-5041

**EROSION AND SEDIMENT CONTROL**  
**BISSELL STREET**  
**MADISON, ILLINOIS**  
**SECTION No. 05-0001-00-WR**

REVISIONS			
NO.	DATE	BY	REMARKS

SCALE: 1 inch = 20 feet			
DSN. BY:	BFK	DATE:	1/19/07
DWN. BY:	JDH	DATE:	1/19/07
CHKD:	BFK	DATE:	1/19/07
DWG. NO.	JOB NO. E061300	DGN. NAME:	ER01

