


F.A.I. SECTION	COUNTY	TOTAL SHEETS	SHEET NO.
9104 05-00001-00-WR	MADISON	102	75
FED. ROAD DIST. NO.	ILLINOIS	FED. AID PROJECT	

CONTRACT NO. 97314

FINAL SURVEY PLOTTED	BY	DATE
NOTE BOOK TEMPLATE		
AREAS CHECKED		
NO.		


MATCH LINE STA. 126+60.00

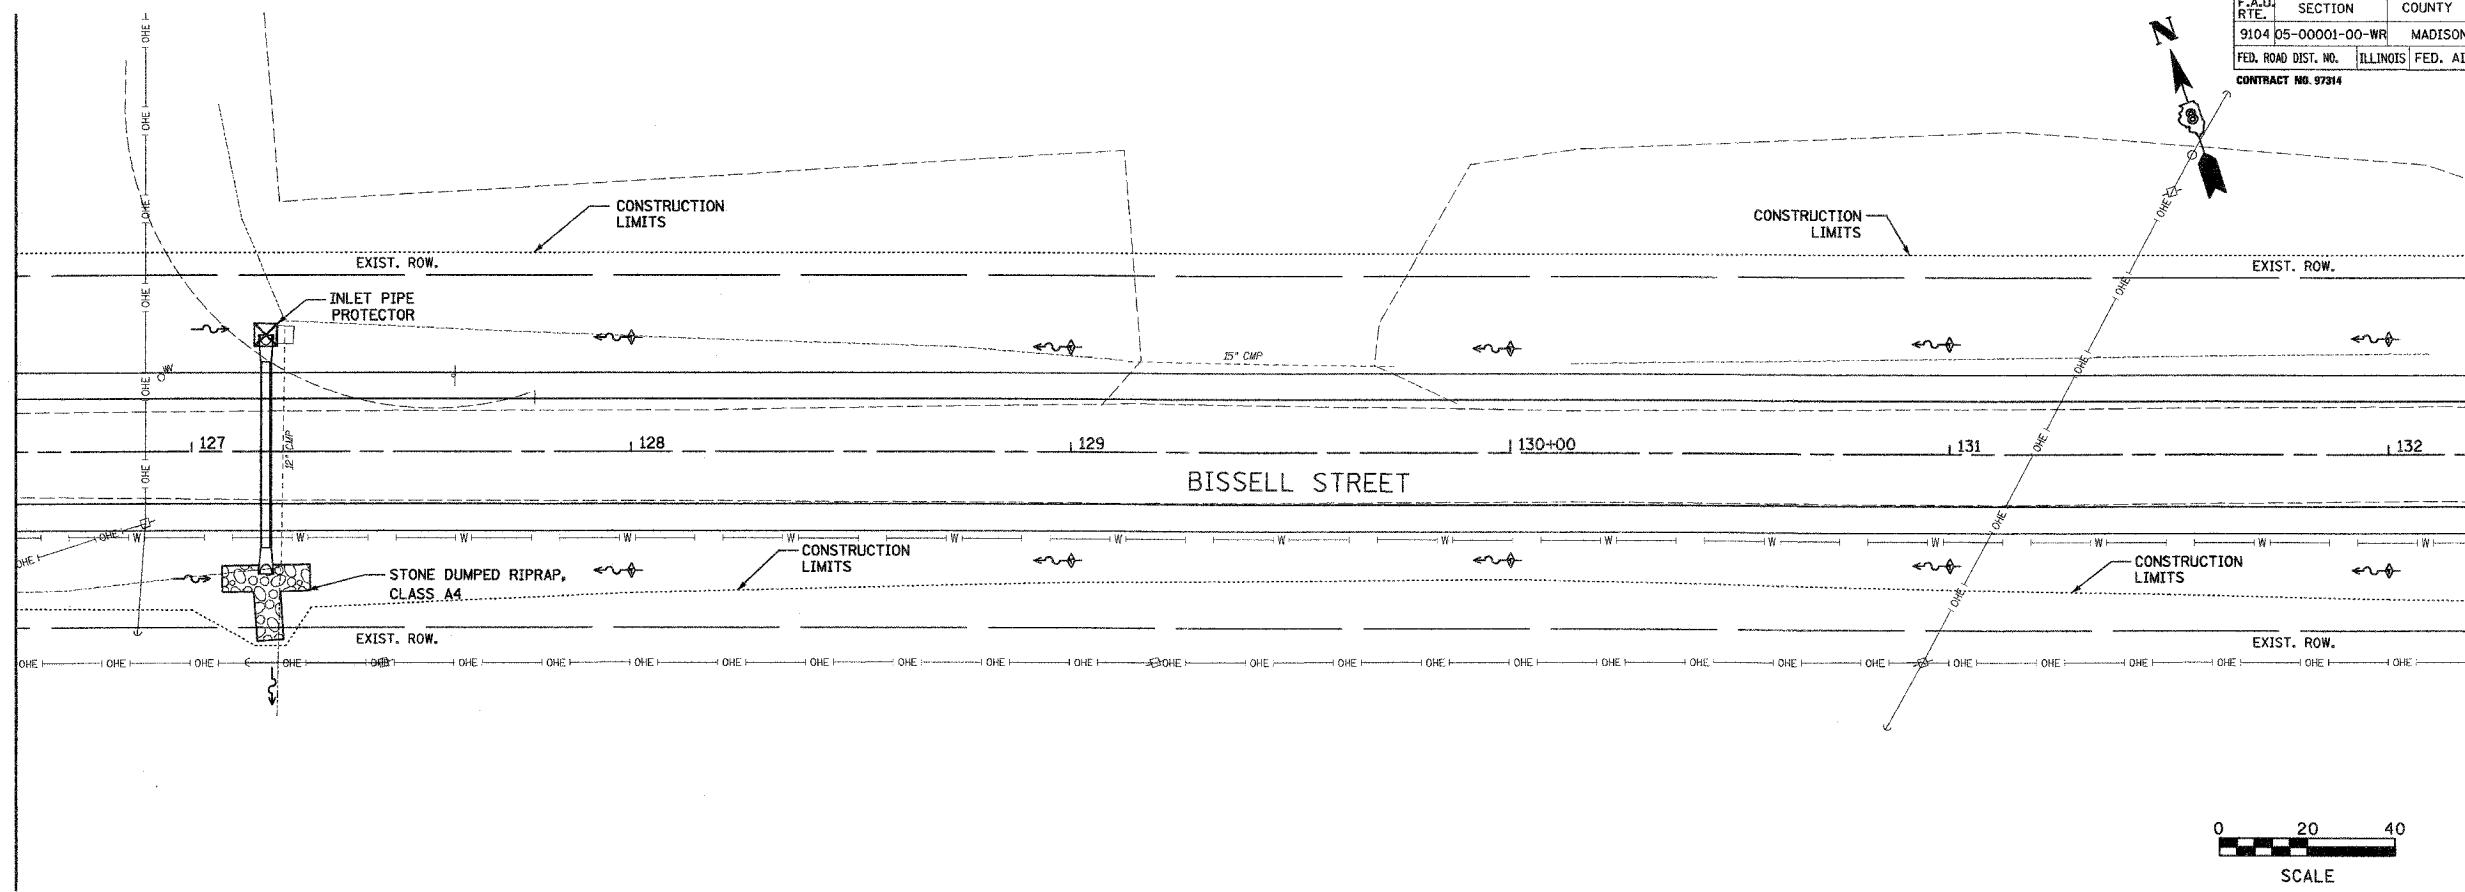

MATCH LINE STA. 132+20.00

ORIGINAL SURVEY PLOTTED	BY	DATE
NOTE BOOK TEMPLATE		
AREAS CHECKED		
NO.		

MATCH LINE STA. 132+20.00

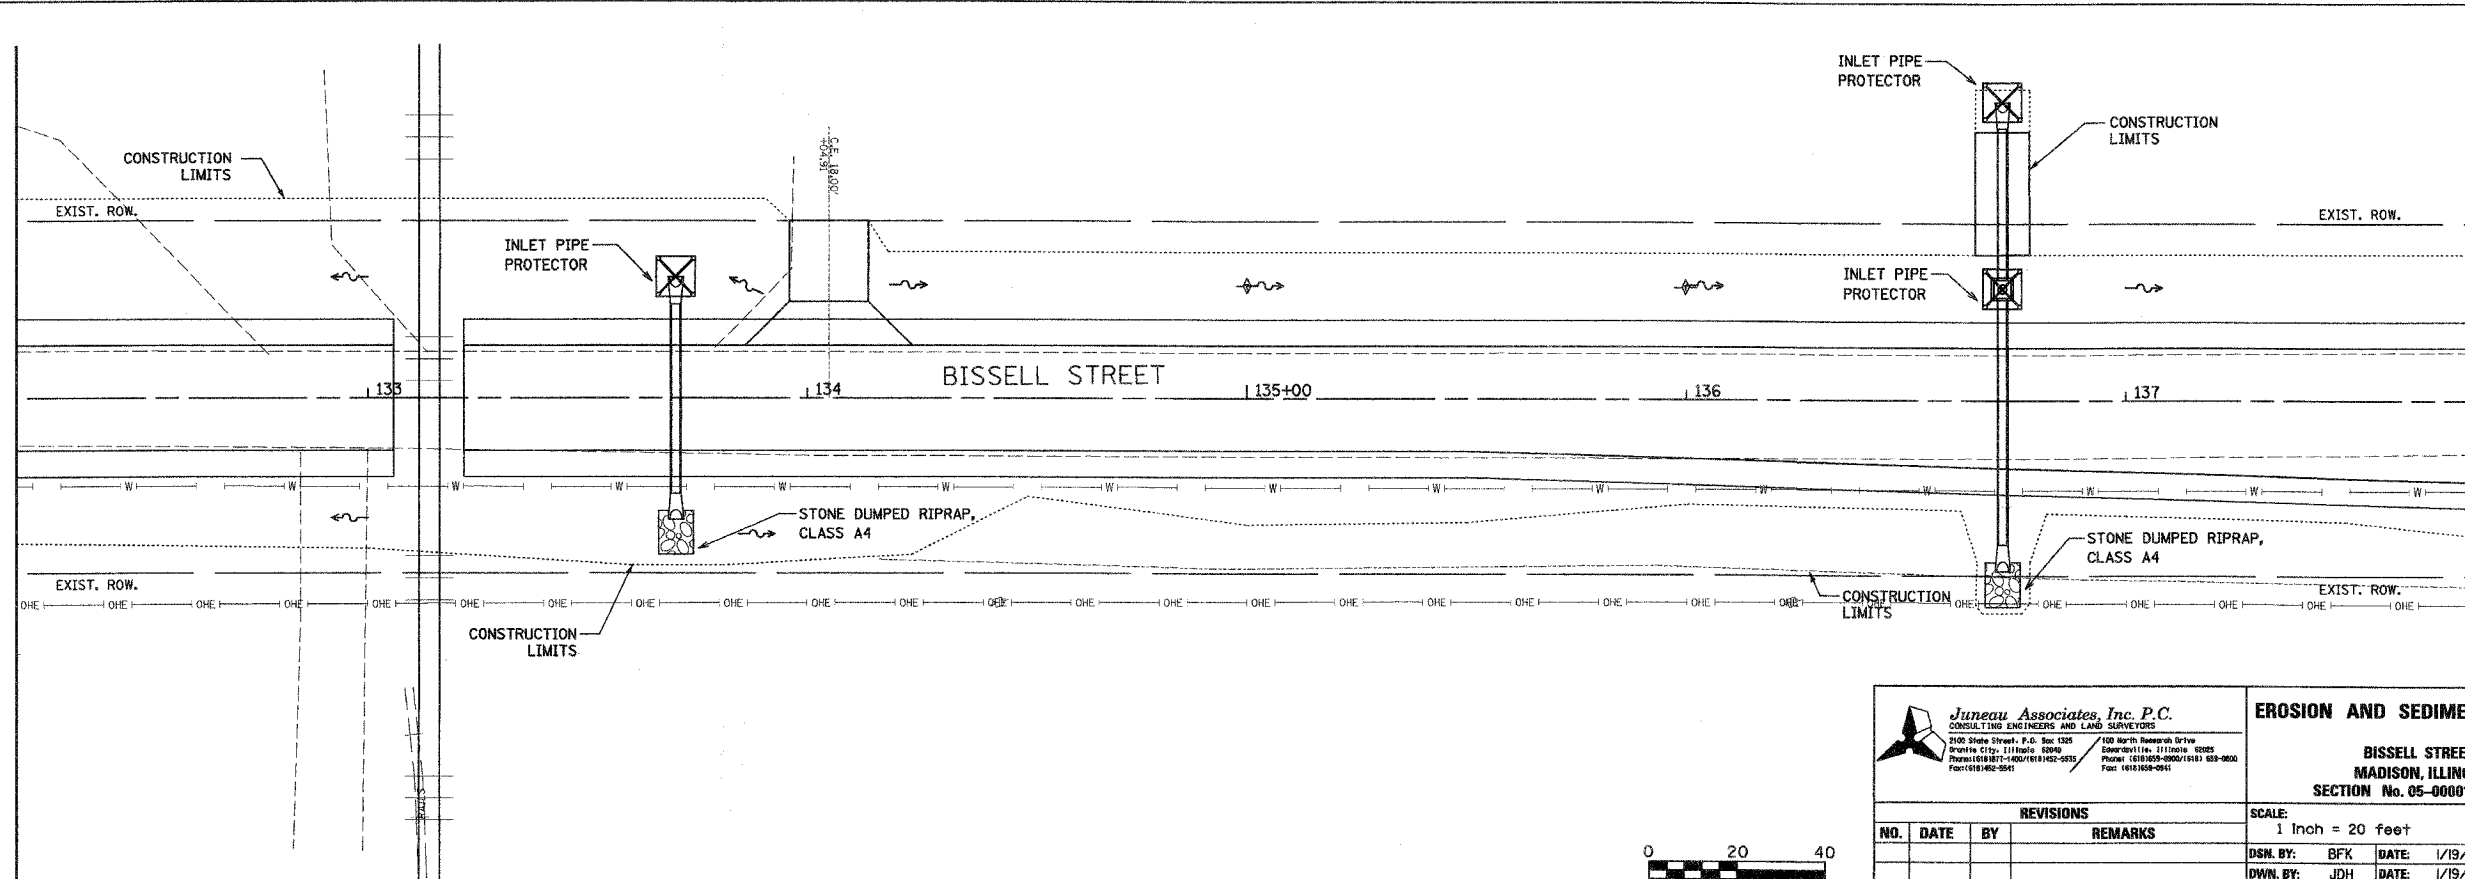

MATCH LINE STA. 137+80.00

Juneau Associates, Inc. P.C.
CONSULTING ENGINEERS AND LAND SURVEYORS
2100 State Street, P.O. Box 1325
Madison, IL 61704-1325
Phone: (618) 935-1400 / (618) 935-0515
Fax: (618) 935-0511

EROSION AND SEDIMENT CONTROL

**BISSELL STREET
MADISON, ILLINOIS
SECTION No. 05-00001-00-WR**

REVISIONS			
NO.	DATE	BY	REMARKS

SCALE: 1 inch = 20 feet			
DSN. BY:	BFK	DATE:	1/19/07
DWN. BY:	JDH	DATE:	1/19/07
CHKD:	BFK	DATE:	1/19/07
DWG. NO.	JOB NO. E061300	DGN. NAME:	ER02
			OF 102 SHTS

