



F.A.U. RTE.	SECTION	COUNTY	TOTAL SHEETS	SHEET NO.
9104	05-00001-00-WR	MADISON	81	102
FED. ROAD DIST. NO. - ILLINOIS		FED. AID PROJECT		
CONTRACT NO. 97314				

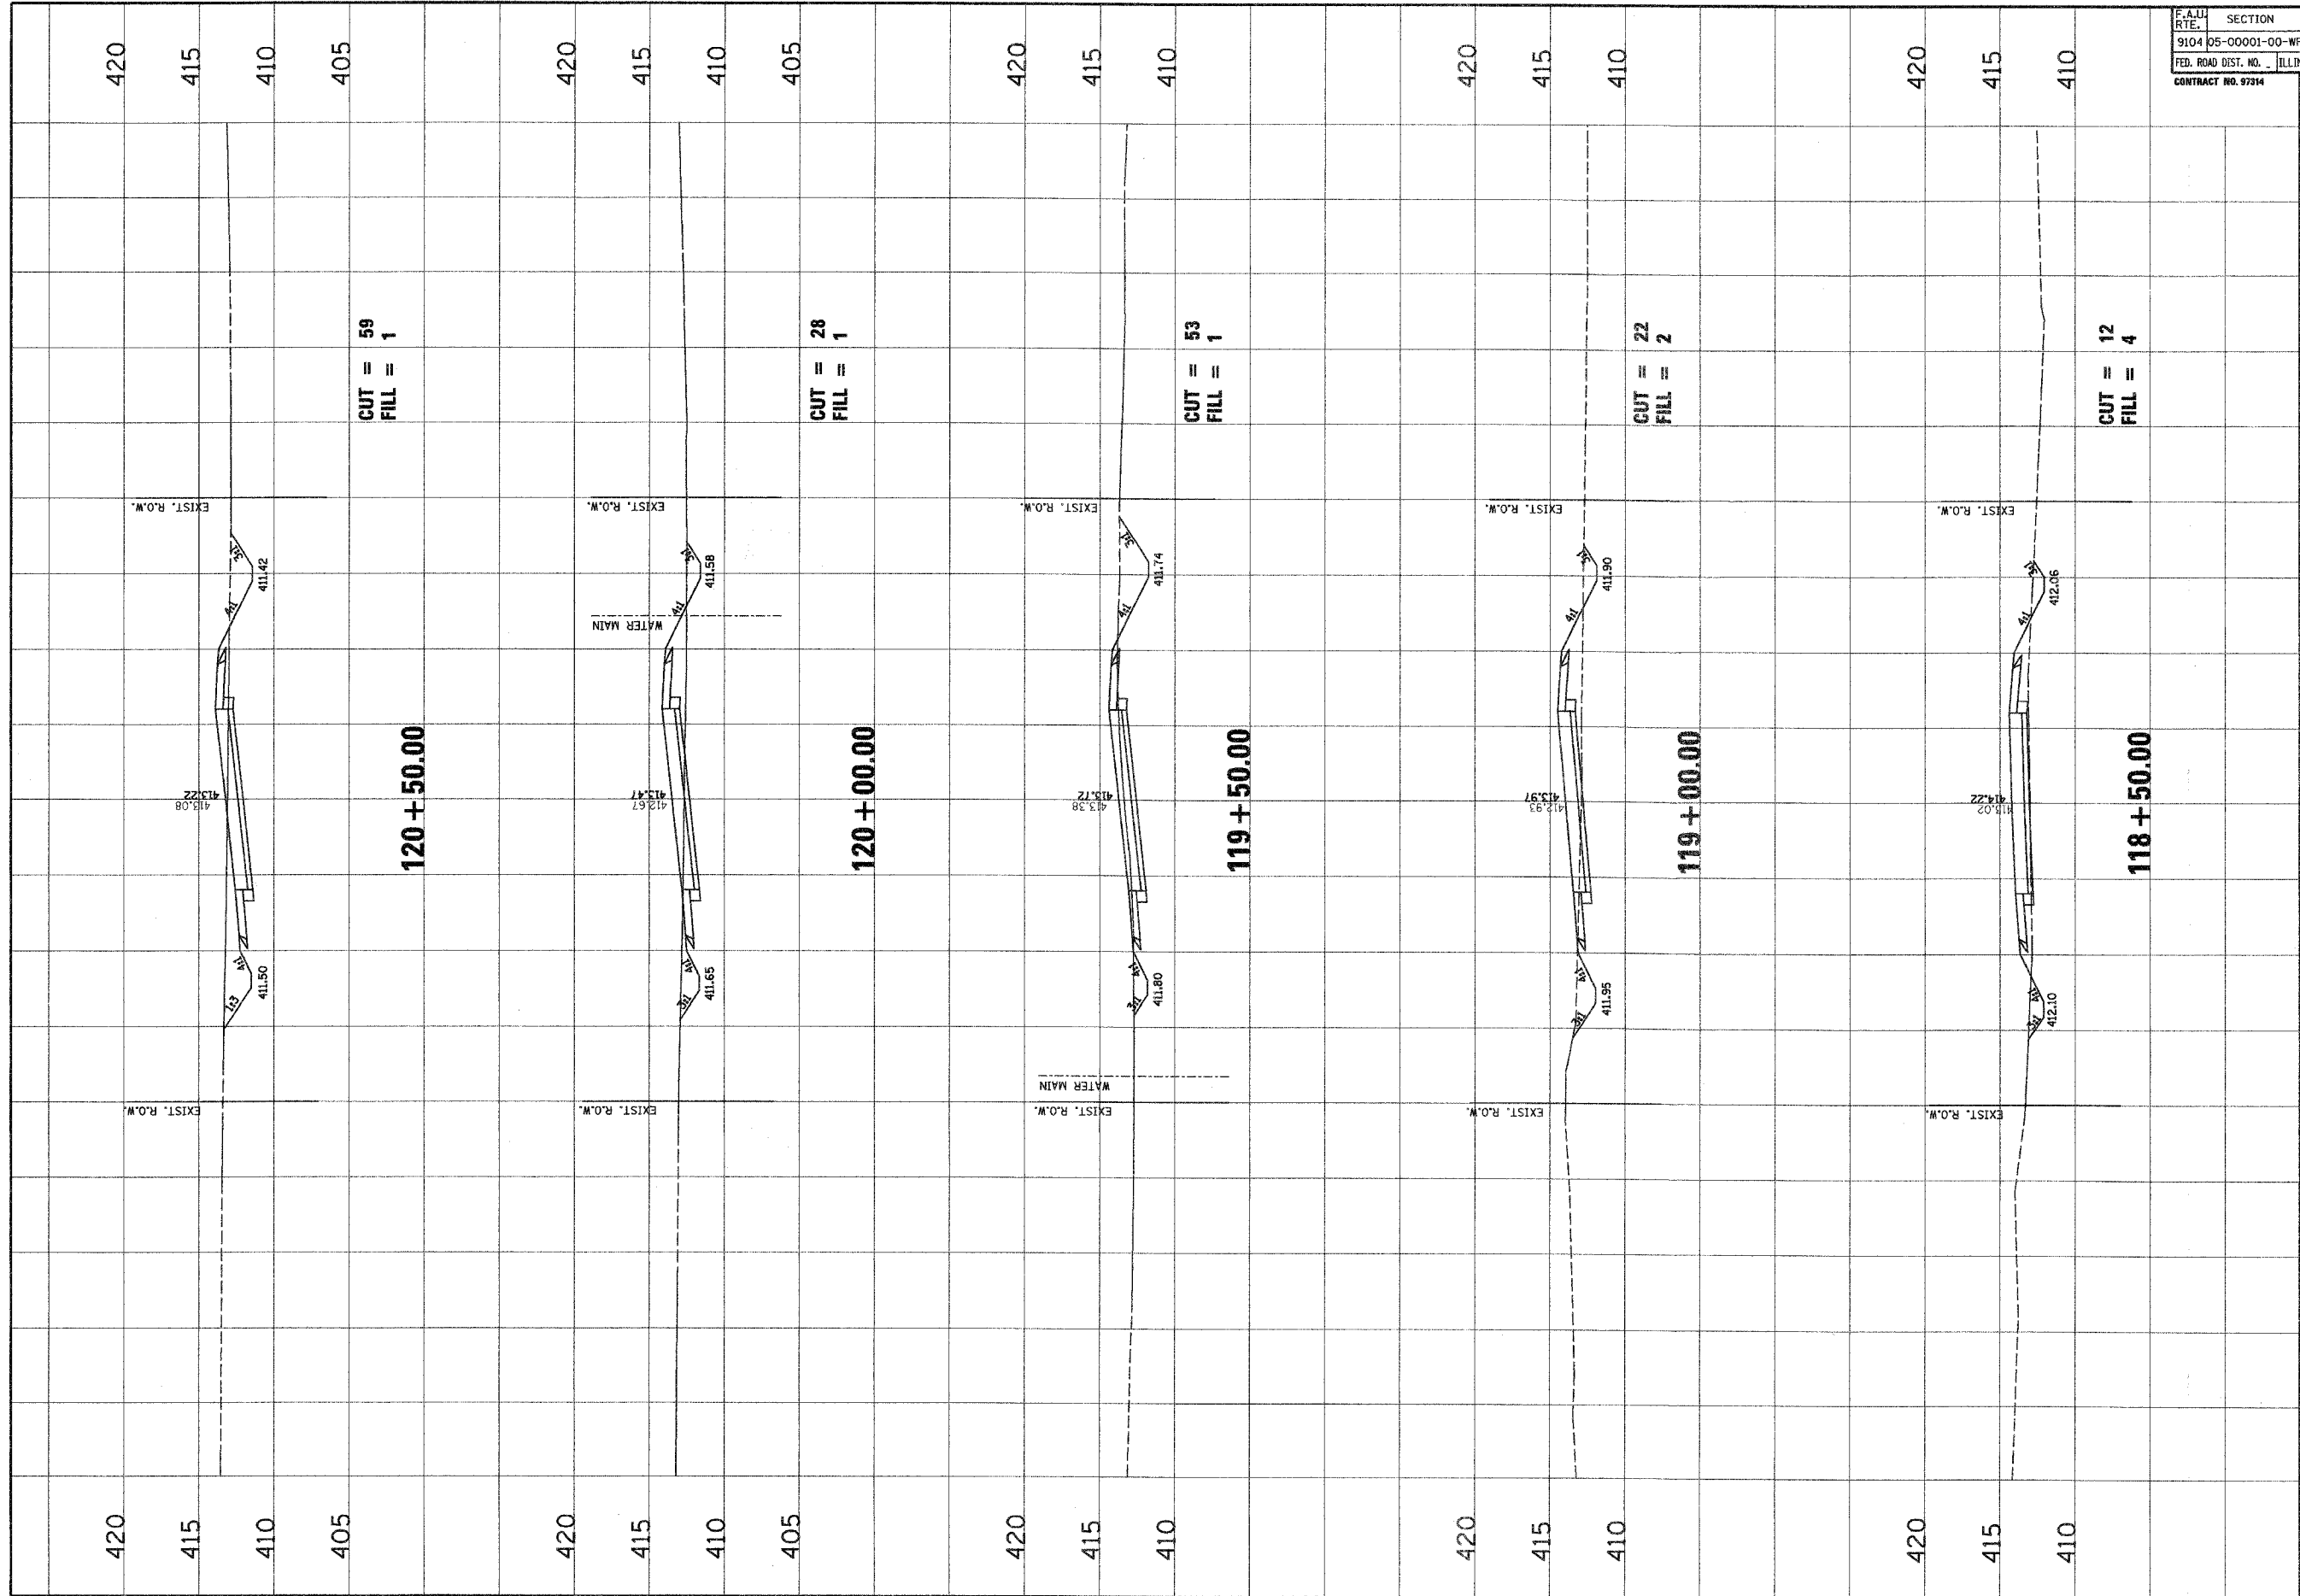

NO.	DATE	BY	REVISIONS	REMARKS


JunEAU Associates, Inc. P.C.
 CONSULTING ENGINEERS AND LAND SURVEYORS
 1111 North 11th Street, Suite 200
 Madison, Illinois 62203
 Phone: (618) 263-1111
 Fax: (618) 263-1112
 E-mail: info@junEAU.com

CLIENT/PROJECT : **BISSELL STREET**
SECTION NO. 05-00001-00-WR
MADISON, ILLINOIS

BISSELL STREET
CROSS SECTIONS

DSN. BY: SAS
DWN. BY: SAS
CHK. BY: BFK
JOB NO. E-06300
DATE: 01/15/07
SCALE: HORIZ. 1" = 10' FEET VERT. 1" = 5' FEET
SHEET NO. 81
OF 82 SHEETS