



F.A.U. RTE.	SECTION	COUNTY	TOTAL SHEETS	SHEET NO.
9104	05-00001-00-WR	MADISON	83	102
FED. ROAD DIST. NO.	ILLINOIS	FED. AID PROJECT		
CONTRACT NO. 97314				

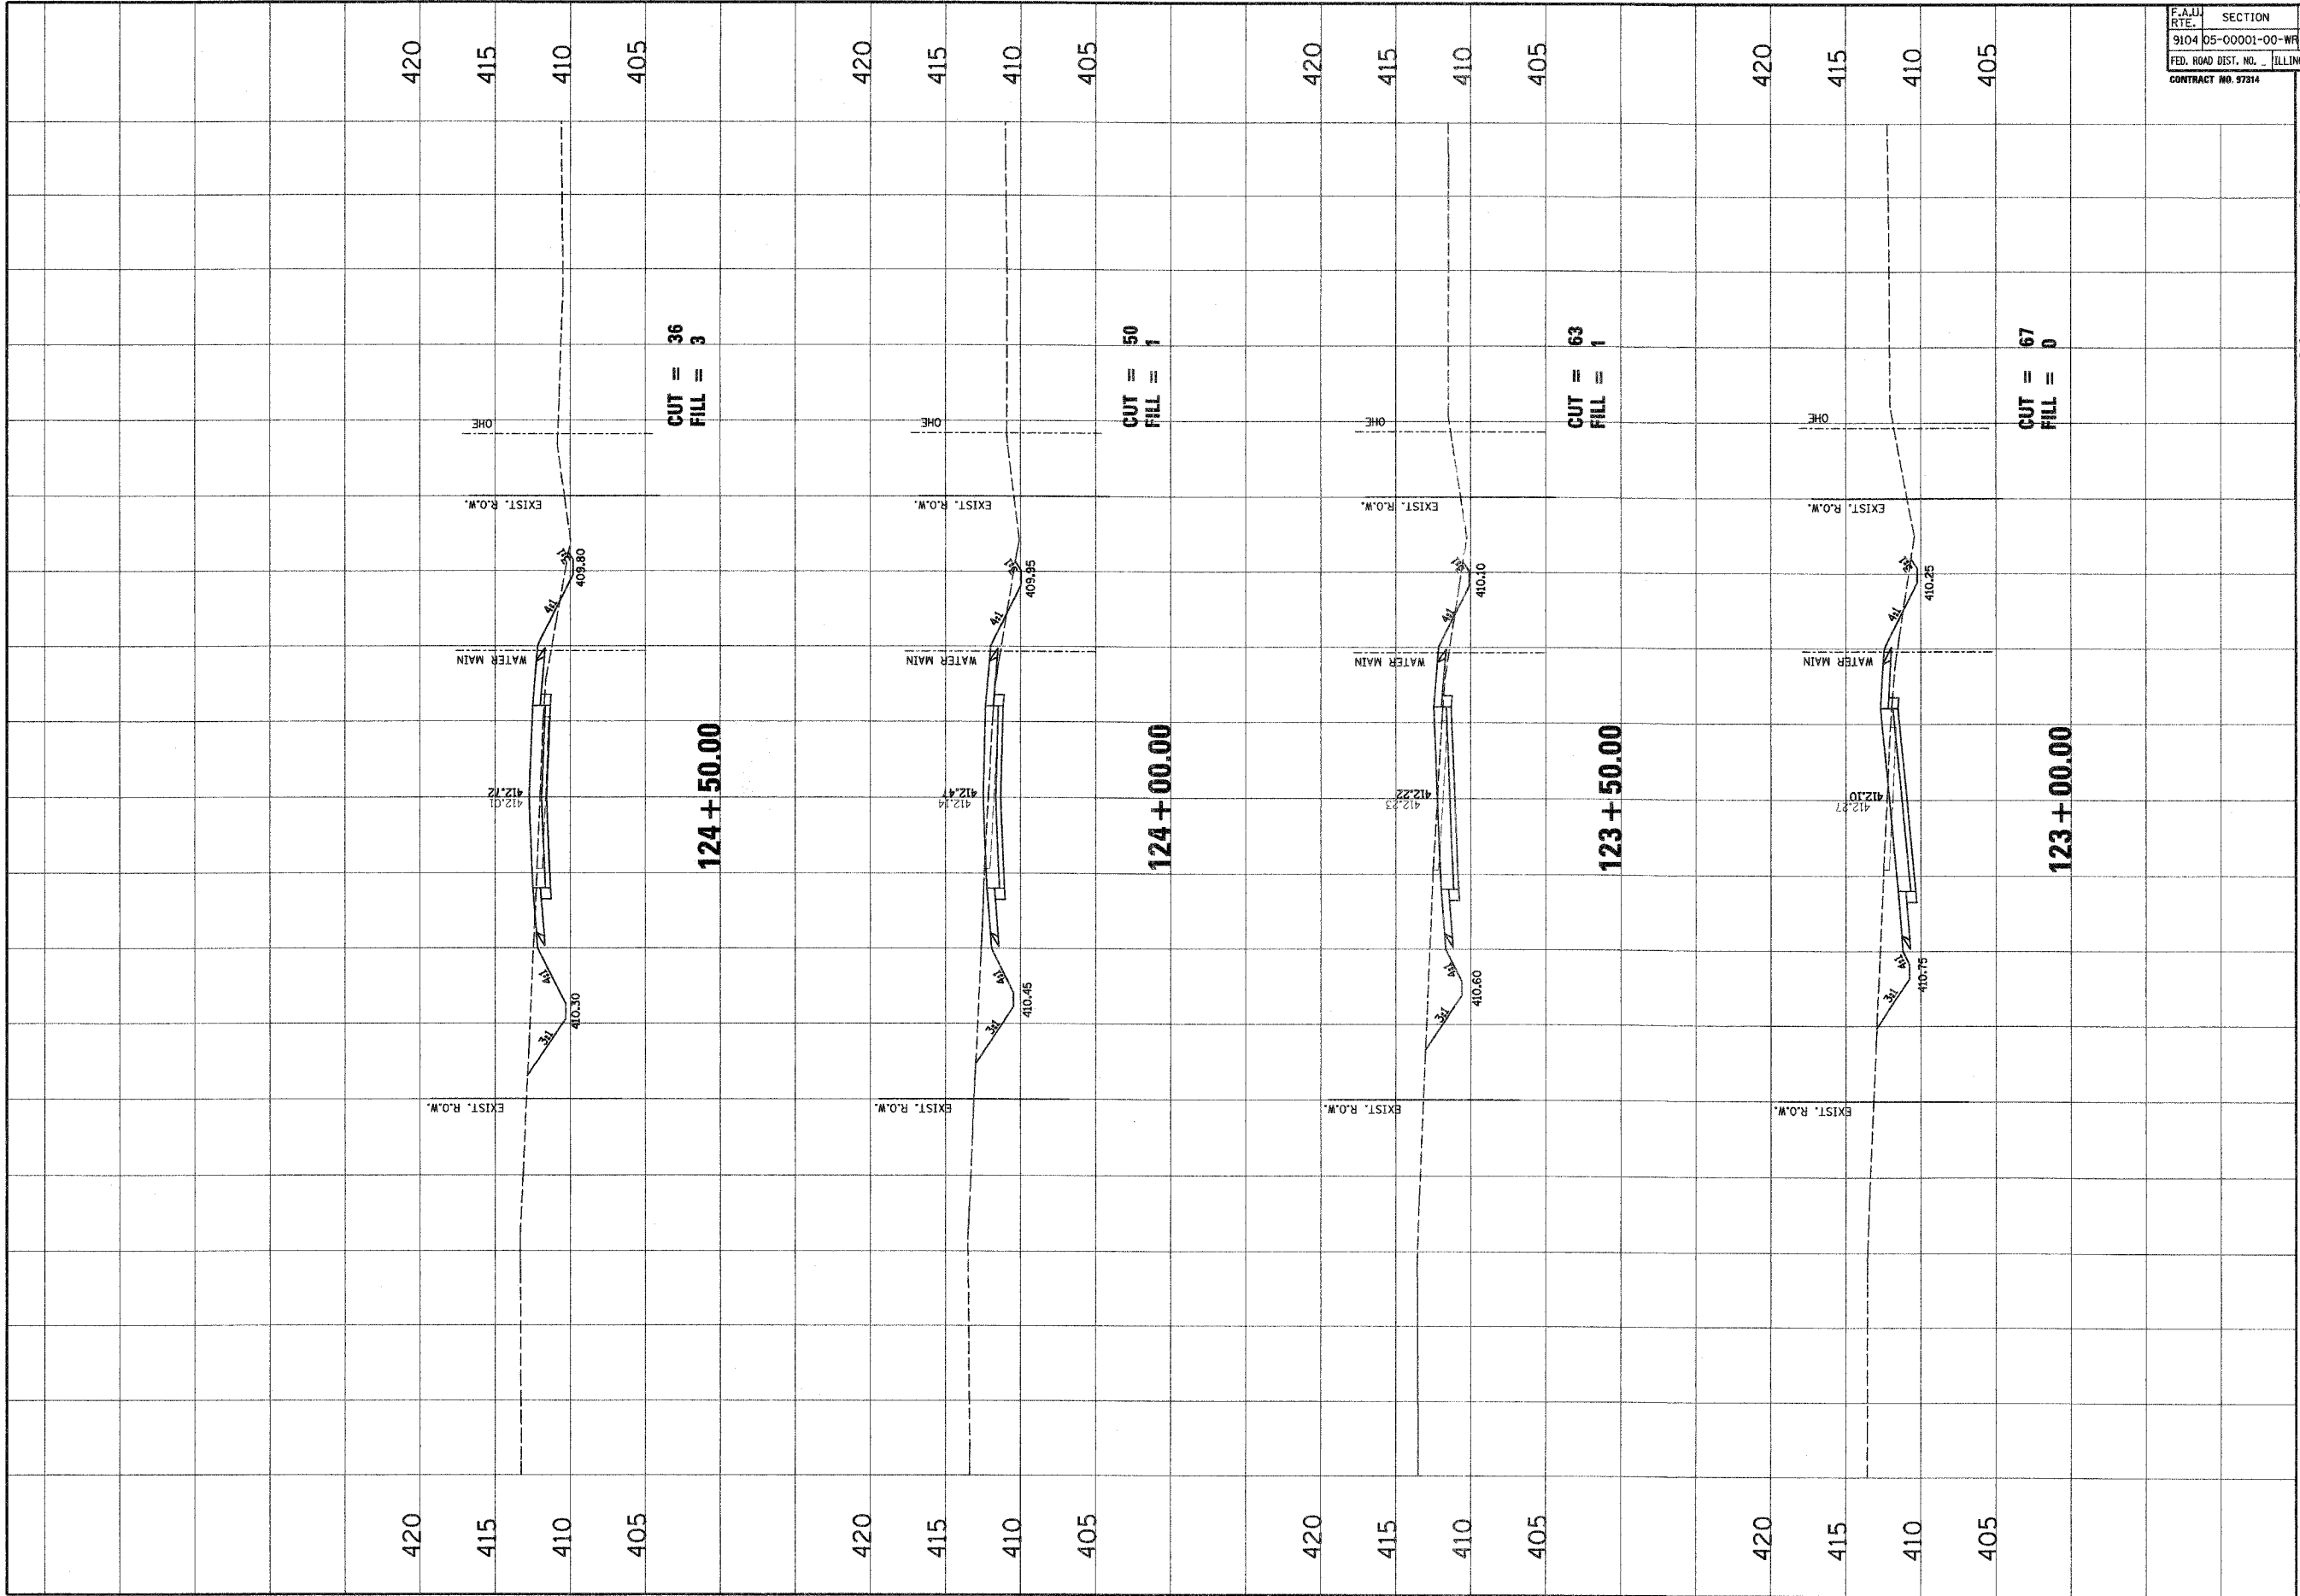

NO.	DATE	BY	REVISIONS	REMARKS


Juneau Associates, Inc. P.C.
 1200 West Street, Suite 100
 Northbrook, Illinois 60062
 Phone: (847) 486-1000
 Fax: (847) 486-1001
 E-mail: info@juneau.com

CLIENT/PROJECT : **BISSELL STREET**
SECTION NO. 05-00001-00-WR
MADISON, ILLINOIS

BISSELL STREET
CROSS SECTIONS

DSN. BY: SAS
DRAWN BY: SAS
CHK. BY: BFK
JOB NO. E-06300
DATE: 01/15/07
SCALE: HORZ. 1" = 10 feet VERT. 1" = 5 feet
SHEET No. 83
OF 102 SHEETS