


F.A.U. RTE.	SECTION	COUNTY	TOTAL SHEETS	SHEET NO.
9104	05-00001-00-WR	MADISON	84	102
FED. ROAD DIST. NO. _____		ILLINOIS	FED. AID PROJECT	
CONTRACT NO. 97314				

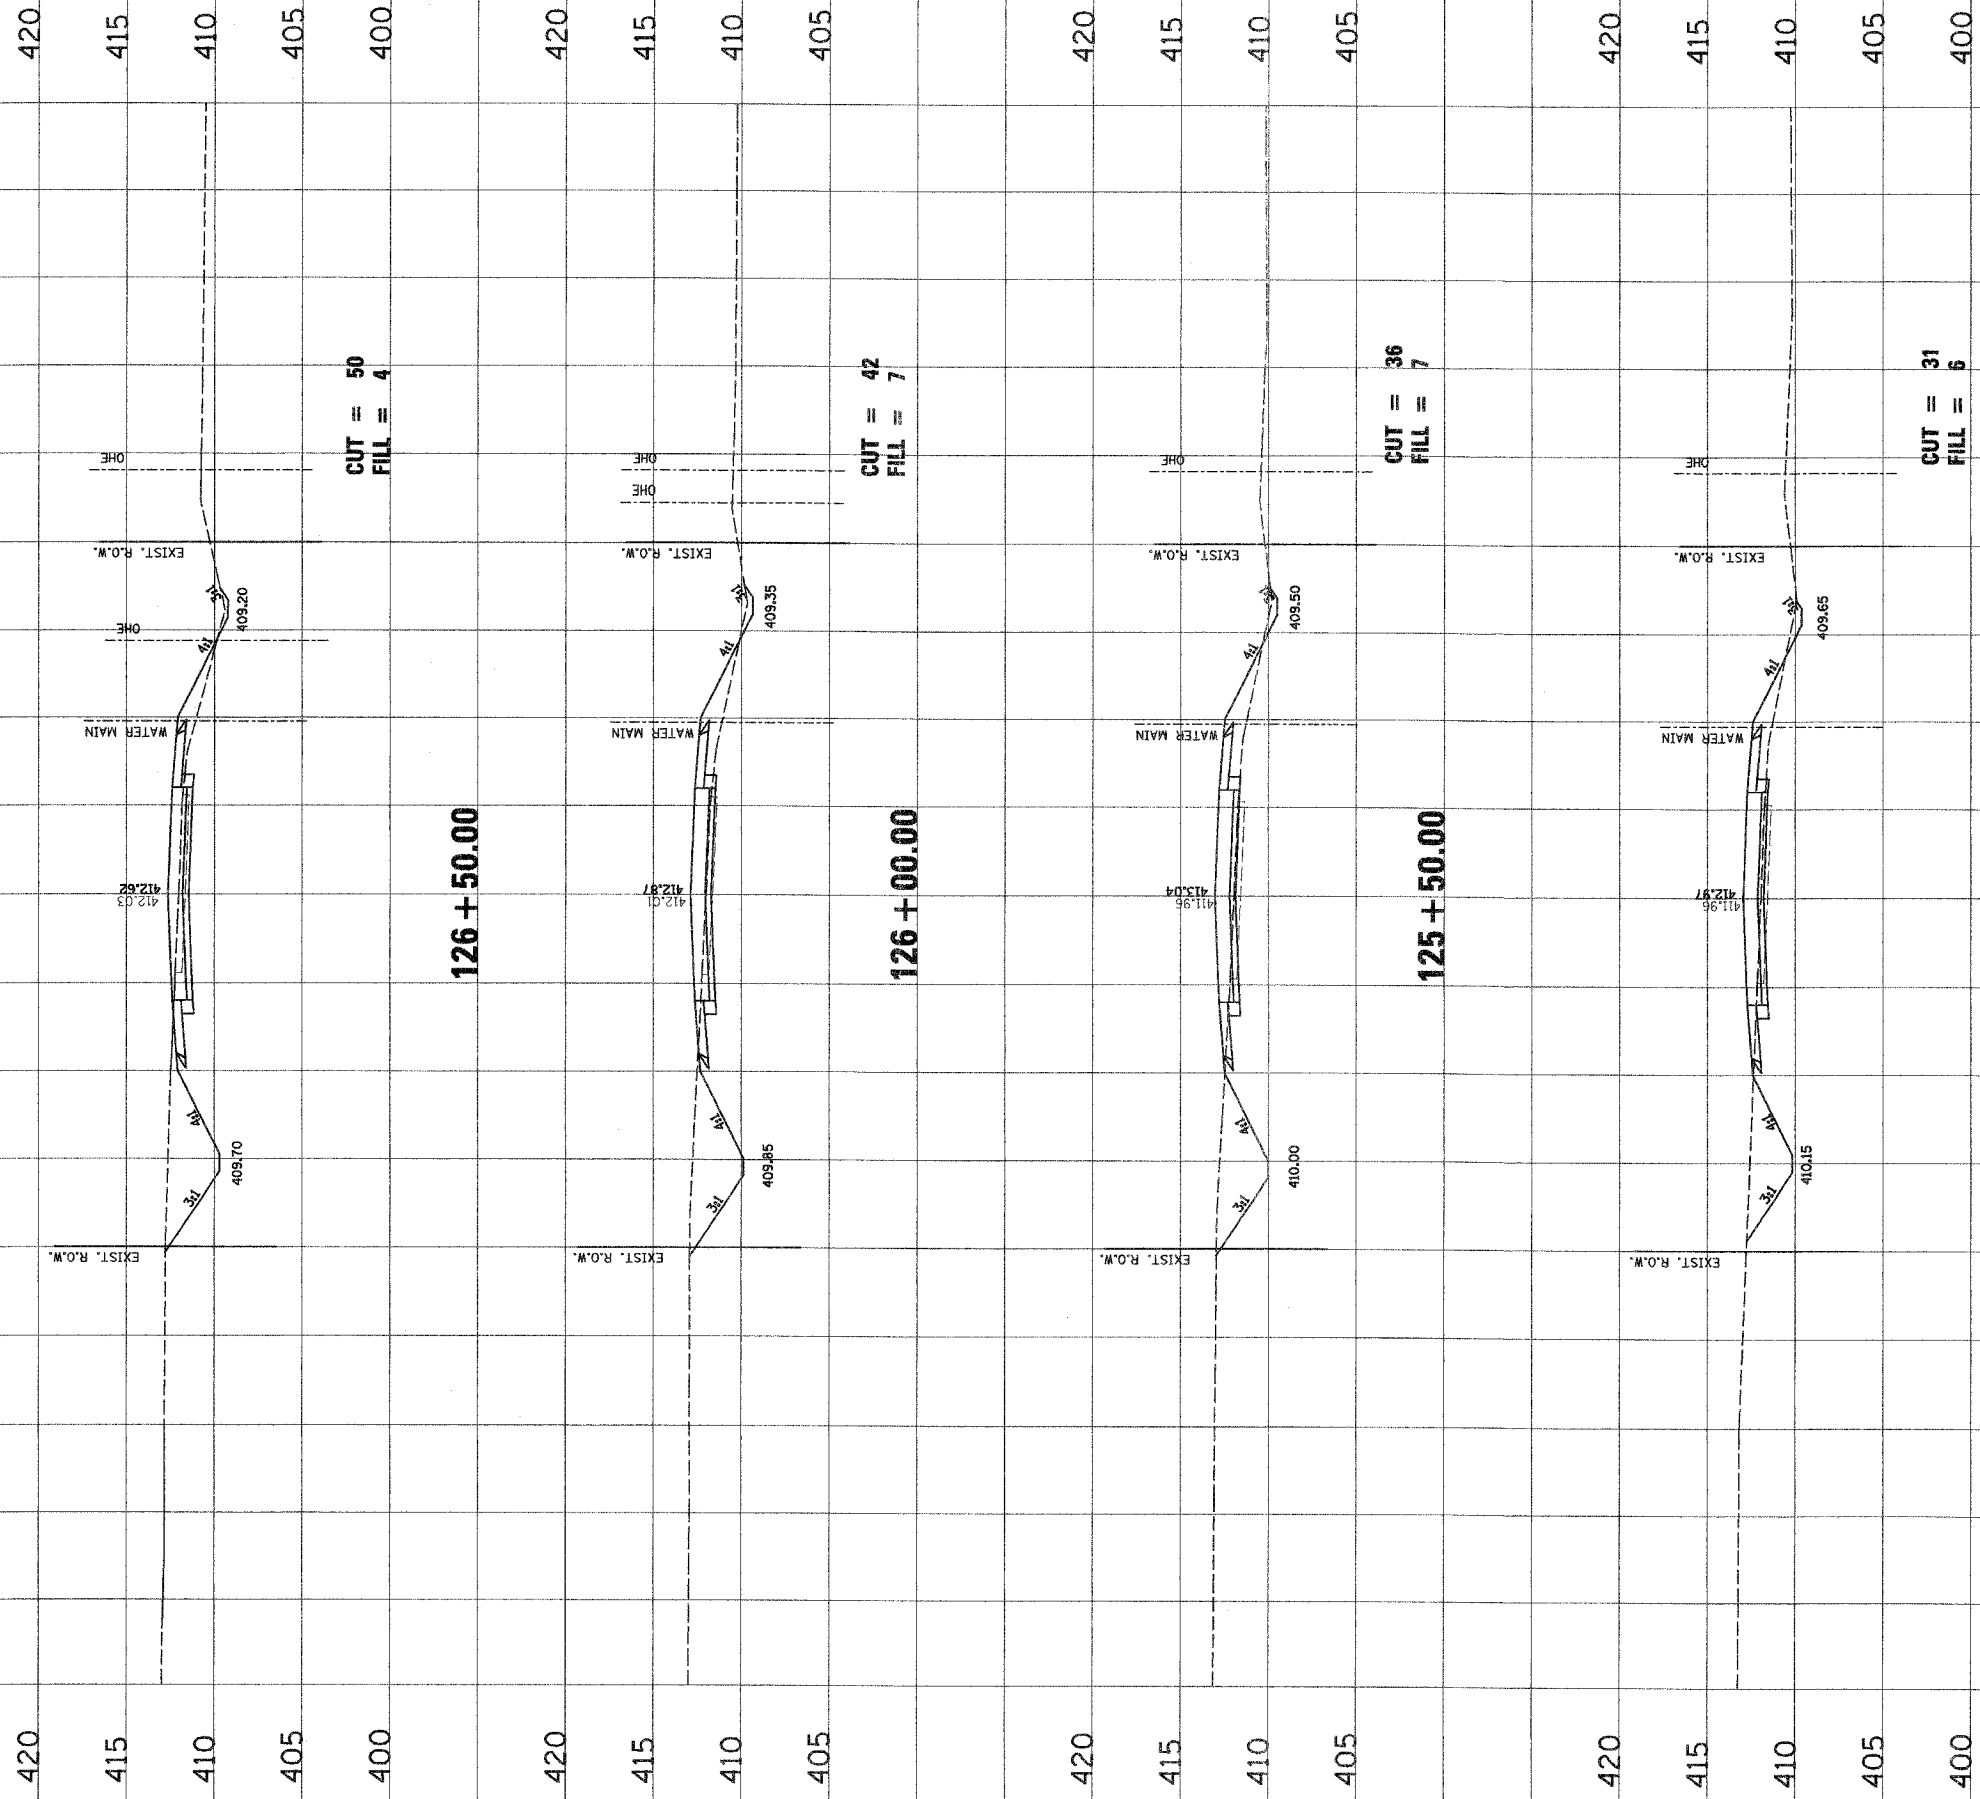

NO.	DATE	BY	REVISIONS

**Jaynes Associates, Inc. P.C.**  
 CONSULTING ENGINEERS AND ARCHITECTS  
 200 West Street, P.O. Box 138  
 Morrisville, Illinois 61850  
 Phone: (618) 466-1000  
 Fax: (618) 466-1001

CLIENT/PROJECT : **BISSELL STREET**  
**SECTION NO. 05-00001-00-WR**  
**MADISON, ILLINOIS**

**BISSELL STREET**  
**CROSS SECTIONS**

DSM. BY: SAS  
 DWN. BY: SAS  
 CHK. BY: BK  
 JOB NO. E-06300  
 DATE: 01/15/07  
 SCALE: HORIZ. 1" = 10' feet  
 VERT. 1" = 5' feet