



F.A.D. RTE.	SECTION	COUNTY	TOTAL SHEETS	SHEET NO.
9104	05-00001-00-WR	MADISON	92	102
FED. ROAD DIST. NO. ILLINOIS		FED. AID PROJECT		
CONTRACT NO. 97314				

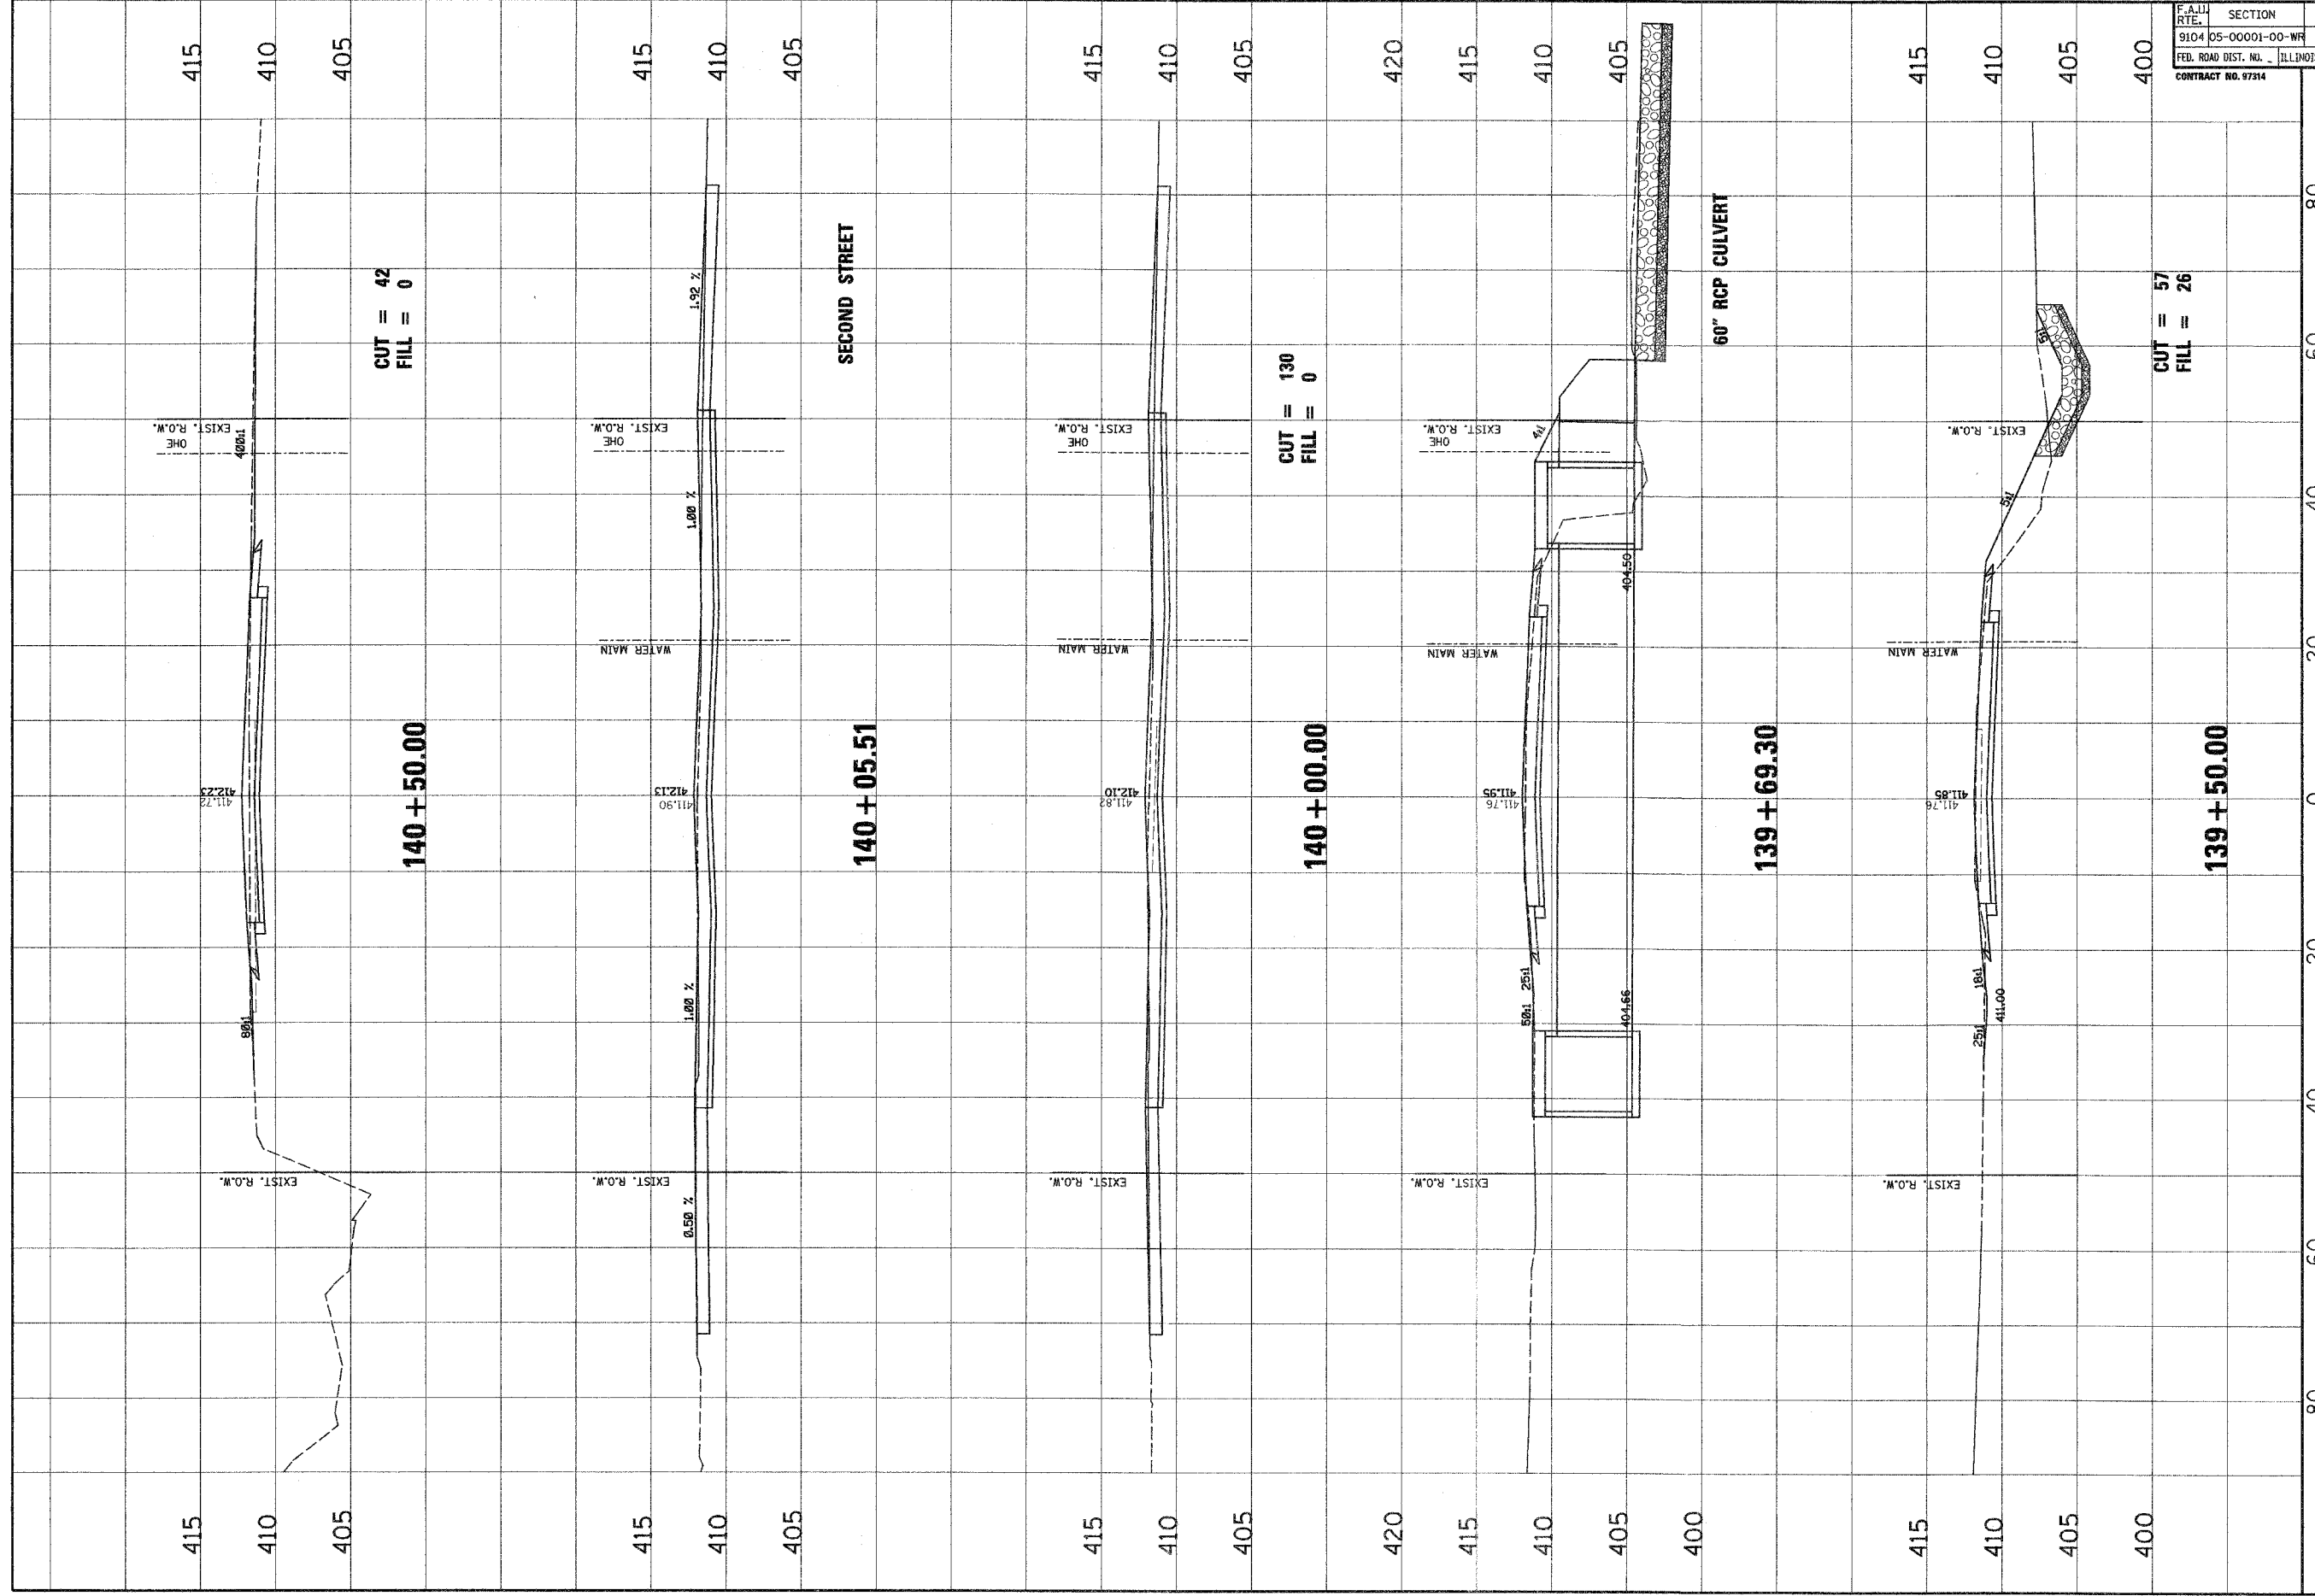

NO.	DATE	BY	REVISIONS	REMARKS


Jurecek Associates, Inc. P.C.
 CONSULTING ENGINEERS AND LAND SURVEYORS
 100 WEST WASHINGTON ST. SUITE 200
 MADISON, ILLINOIS 62201-3400
 PHONE: (618) 261-1400 FAX: (618) 261-1401
 WWW: WWW.JURECK.COM

CLIENT/PROJECT : **BISSELL STREET**
SECTION NO. 05-00001-00-WR
MADISON, ILLINOIS

BISSELL STREET
CROSS SECTIONS

DSN. BY: SAS
 DWN. BY: SAS
 CHK. BY: BFK
 JOB NO. E-08300
 DATE: 01/05/07
 SCALE: HORZ. 1" = 10 feet
 VERT. 1" = 5 feet

SHEET No. **92**
 OF **102** SHEETS