


F.A.U. RTE.	SECTION	COUNTY	TOTAL SHEETS	SHEET NO.
9104	05-00001-00-WR	MADISON	95	102
FED. ROAD DIST. NO. - ILLINOIS		FED. AID PROJECT		
CONTRACT NO. 97914				

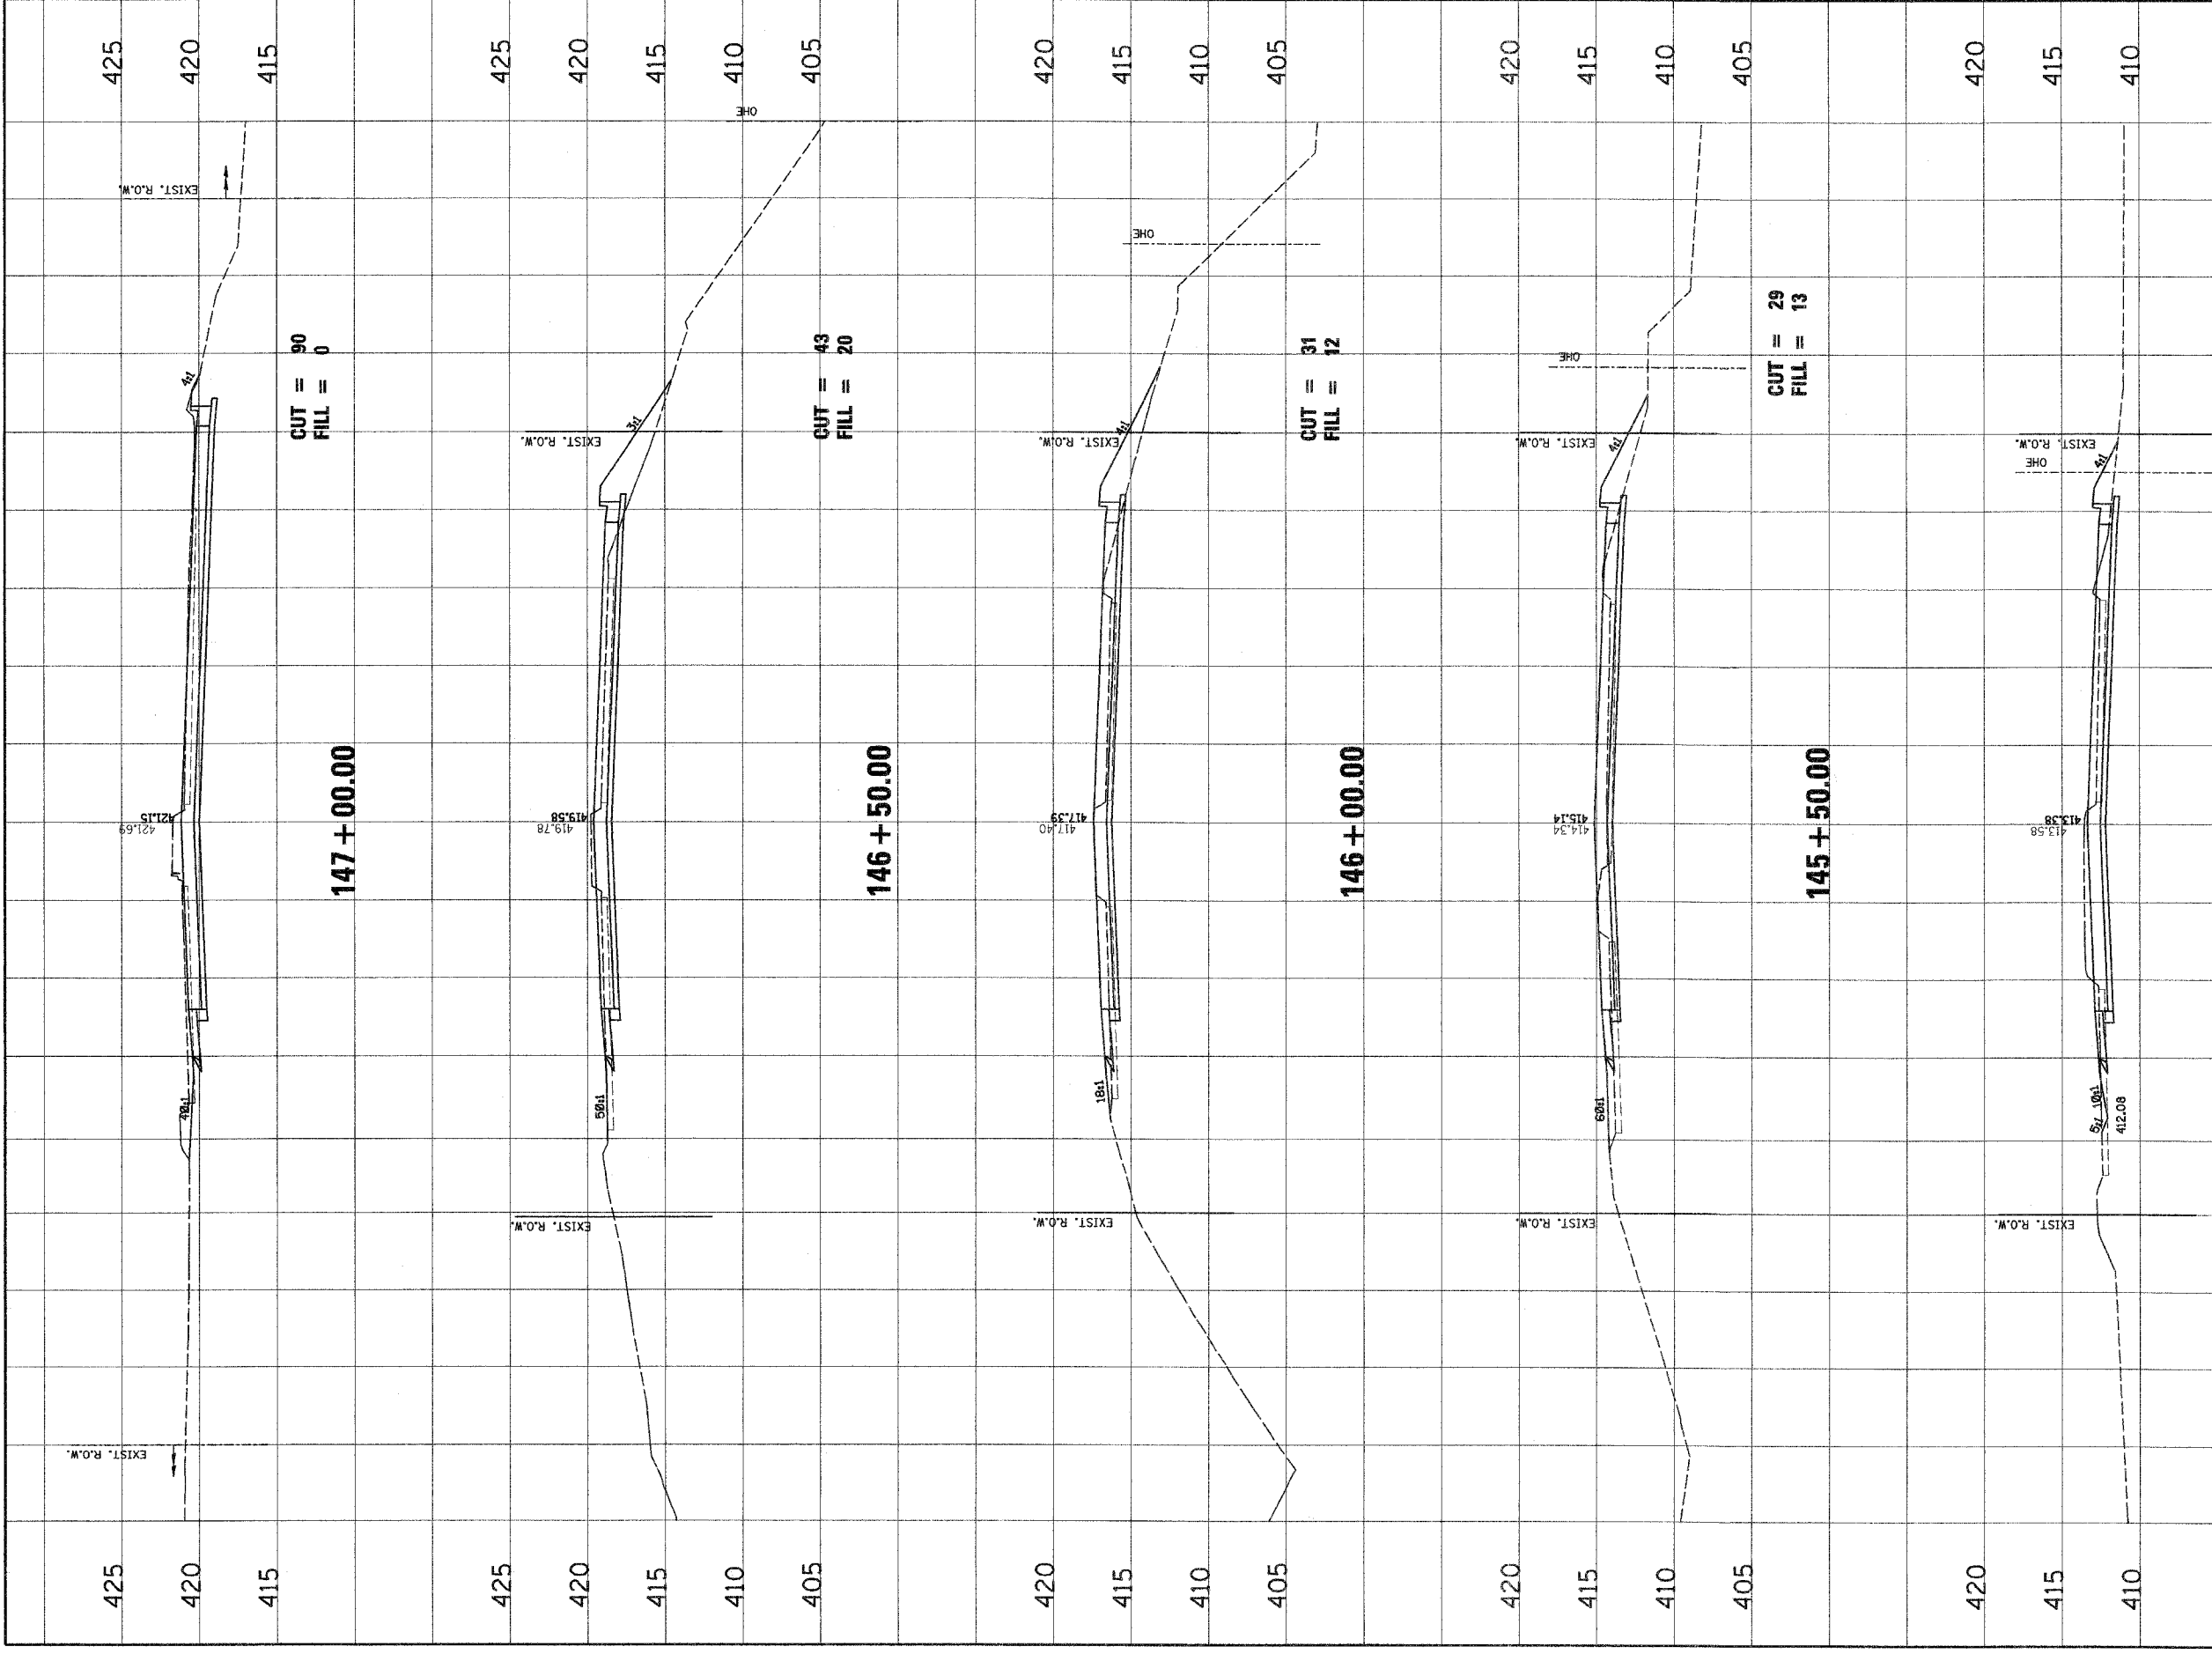

NO.	DATE	BY	REVISIONS	REMARKS

Juneau Associates, Inc. P.C.
 CONSULTING ENGINEERS AND LAND SURVEYORS
 100 North Hancock Drive
 200 West Street, 6th Floor
 Peoria, Illinois 61602-3001
 Phone: (312) 686-1100
 Fax: (312) 686-1101

CLIENT/PROJECT : **BISSELL STREET**
SECTION NO. 05-00001-00-WR
MADISON, ILLINOIS

BISSELL STREET
CROSS SECTIONS

DES. BY: SAS
 DWN. BY: SAS
 CHK. BY: BFK
 JOB NO. E-08300
 DATE: 01/15/07
 SCALE: HORZ. 1" = 10 feet
 VERT. 1" = 5 feet

SHEET No.
95