


F.A.U. RTE.	SECTION	COUNTY	TOTAL SHEETS	SHEET NO.
	05-00001-00-WR	MADISON	98	102
FED. ROAD DIST. NO. - ILLINOIS		FED. AID PROJECT		
CONTRACT NO. 102X				

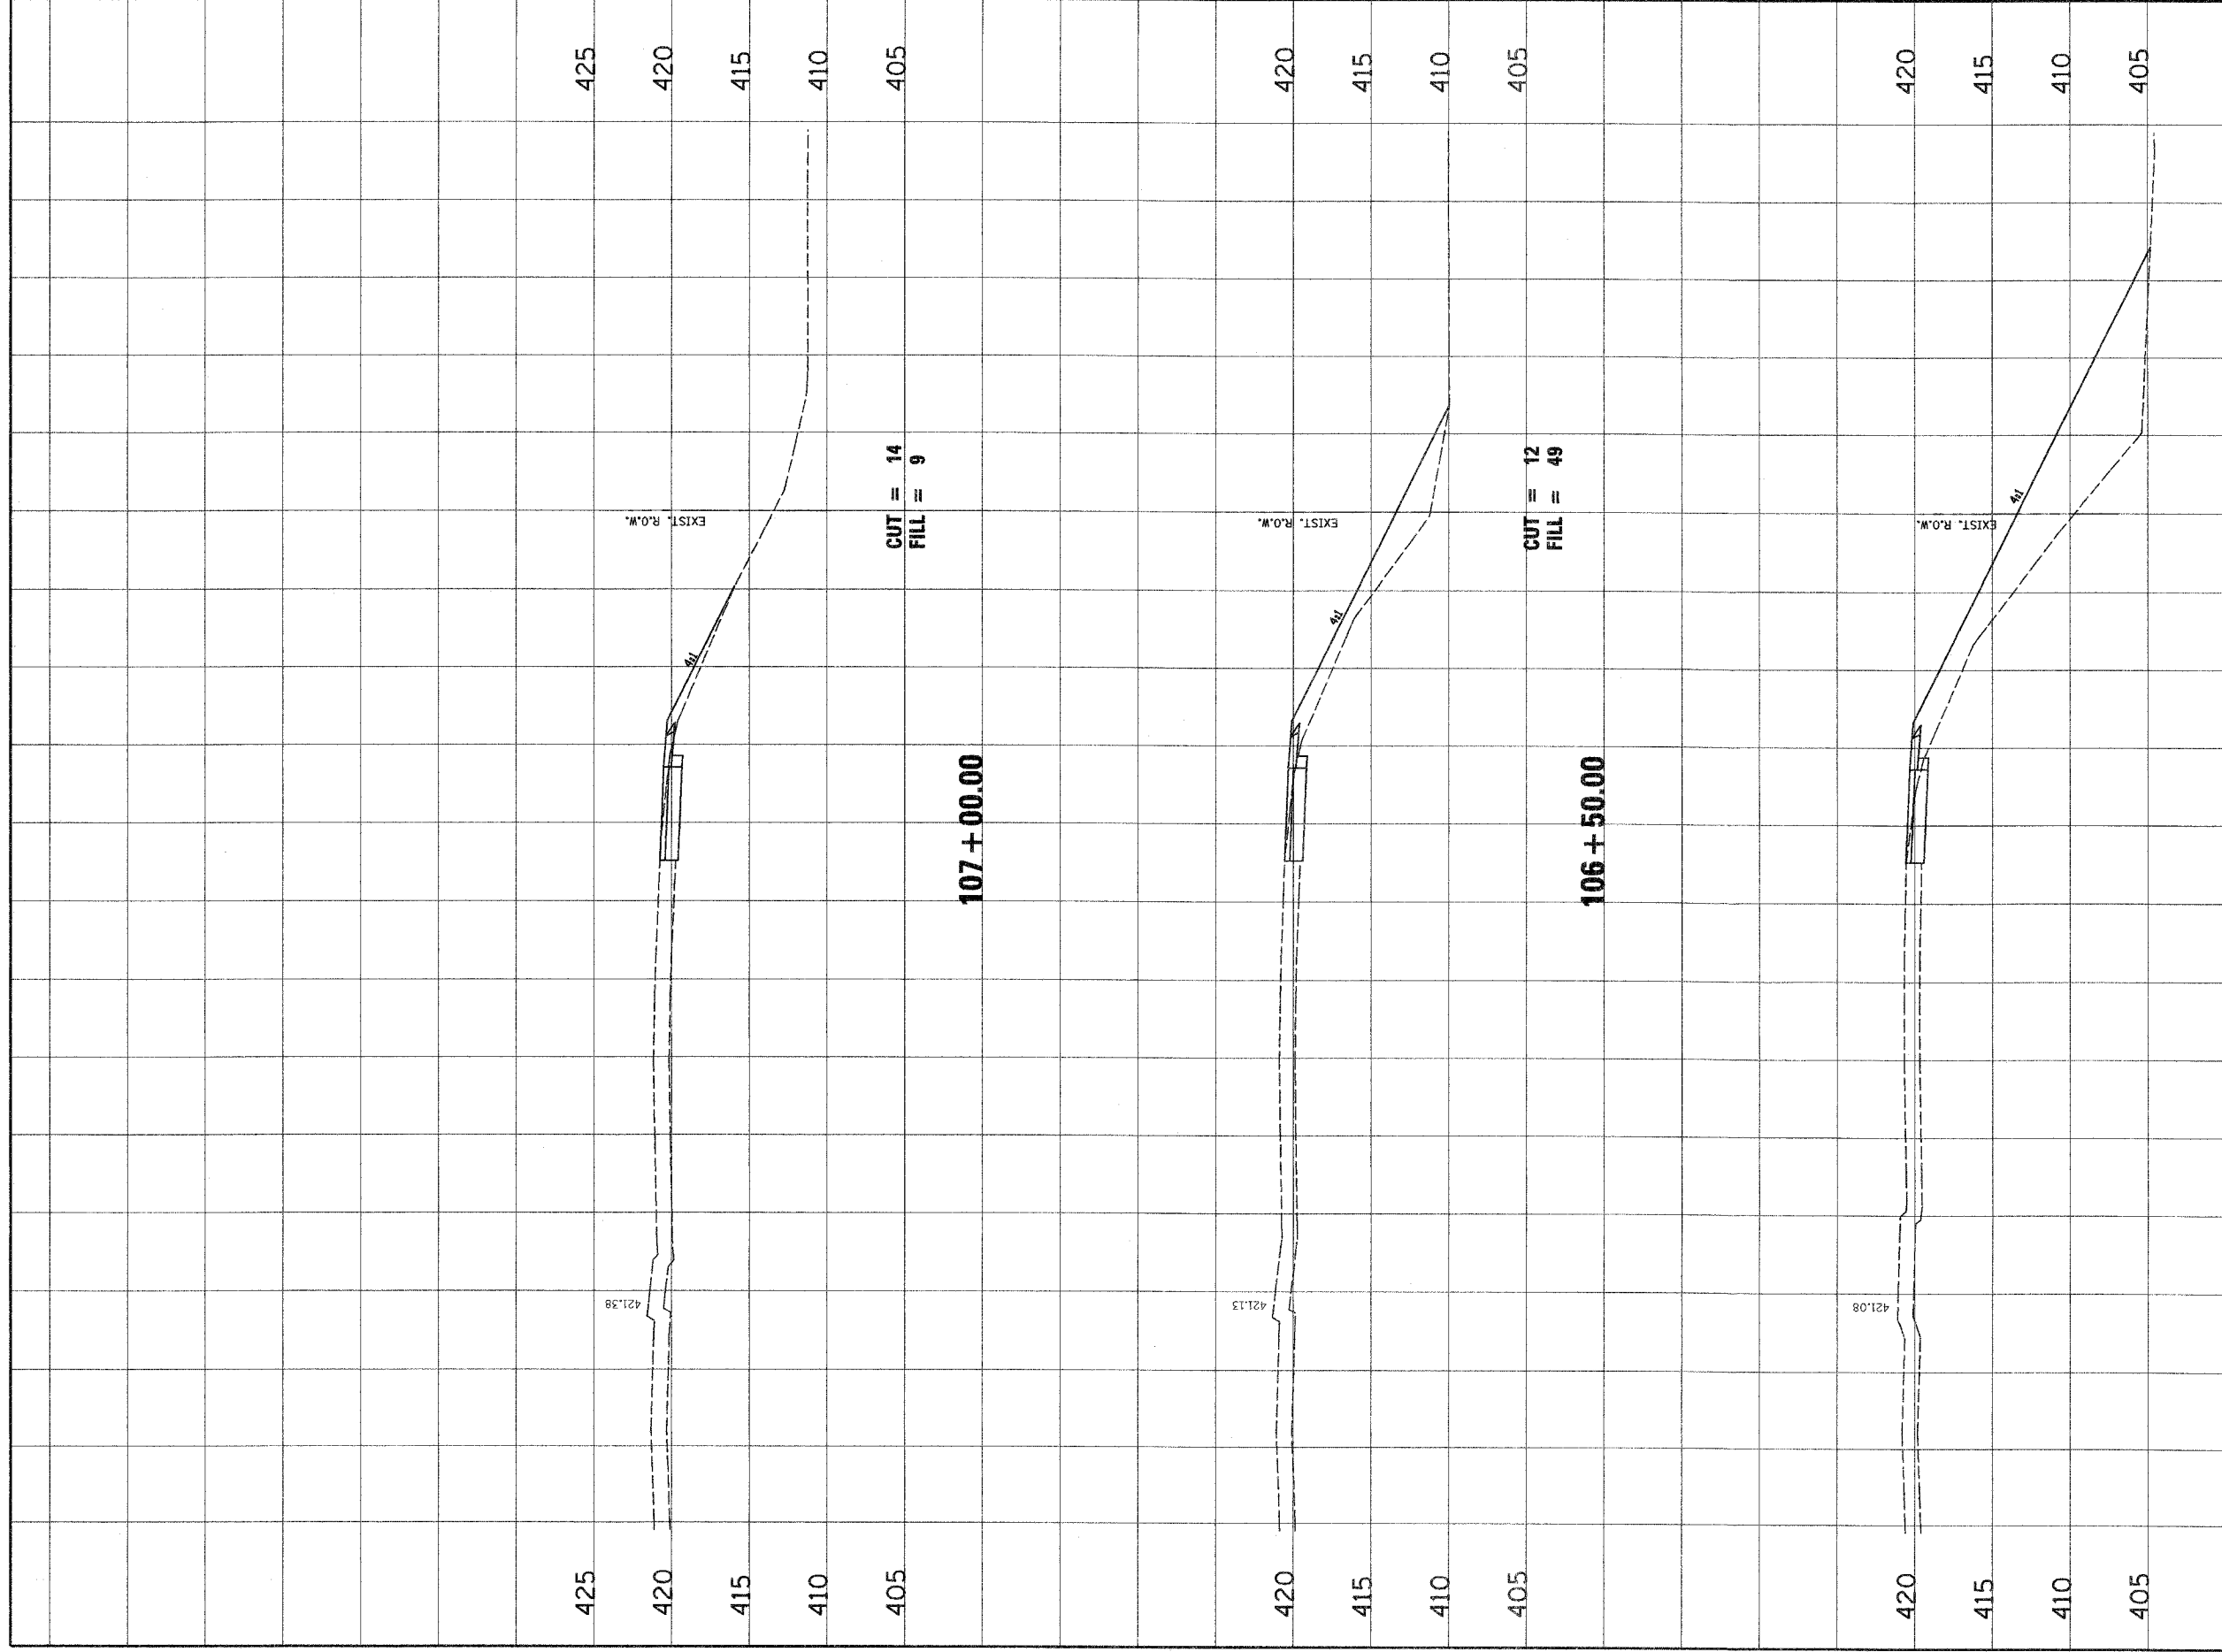

NO.	DATE	BY	REVISIONS

**Juneau Associates, Inc. P.C.**  
CONSULTING ENGINEERS AND LAND SURVEYORS  
1000 N. WASHINGTON ST., SUITE 100  
MADISON, ILLINOIS 62401  
PHONE: (618) 261-1100 FAX: (618) 261-1101  
ILLINOIS PROFESSIONAL ENGINEER NO. 021-000001 SURVEYOR NO. 021-000001

CLIENT/PROJECT : **BISSELL STREET**  
**SECTION NO. 05-00001-00-WR**  
**MADISON, ILLINOIS**

**BISSELL STREET**  
**CROSS SECTIONS**

DSN. BY: SAS  
DWN. BY: SAS  
CHK. BY: BFK  
JOB NO. E-061300  
DATE: 01/15/07  
SCALE: HORIZ. 1"=40' VERT. 1"=5' Feet  
SHEET No.

98