



F.A.U. RTE.	SECTION	COUNTY	TOTAL SHEETS	SHEET NO.
	05-00001-00-WR	MADISON	99	102
FED. ROAD DIST. NO. - ILLINOIS FED. AID PROJECT				
CONTRACT NO. 102X				

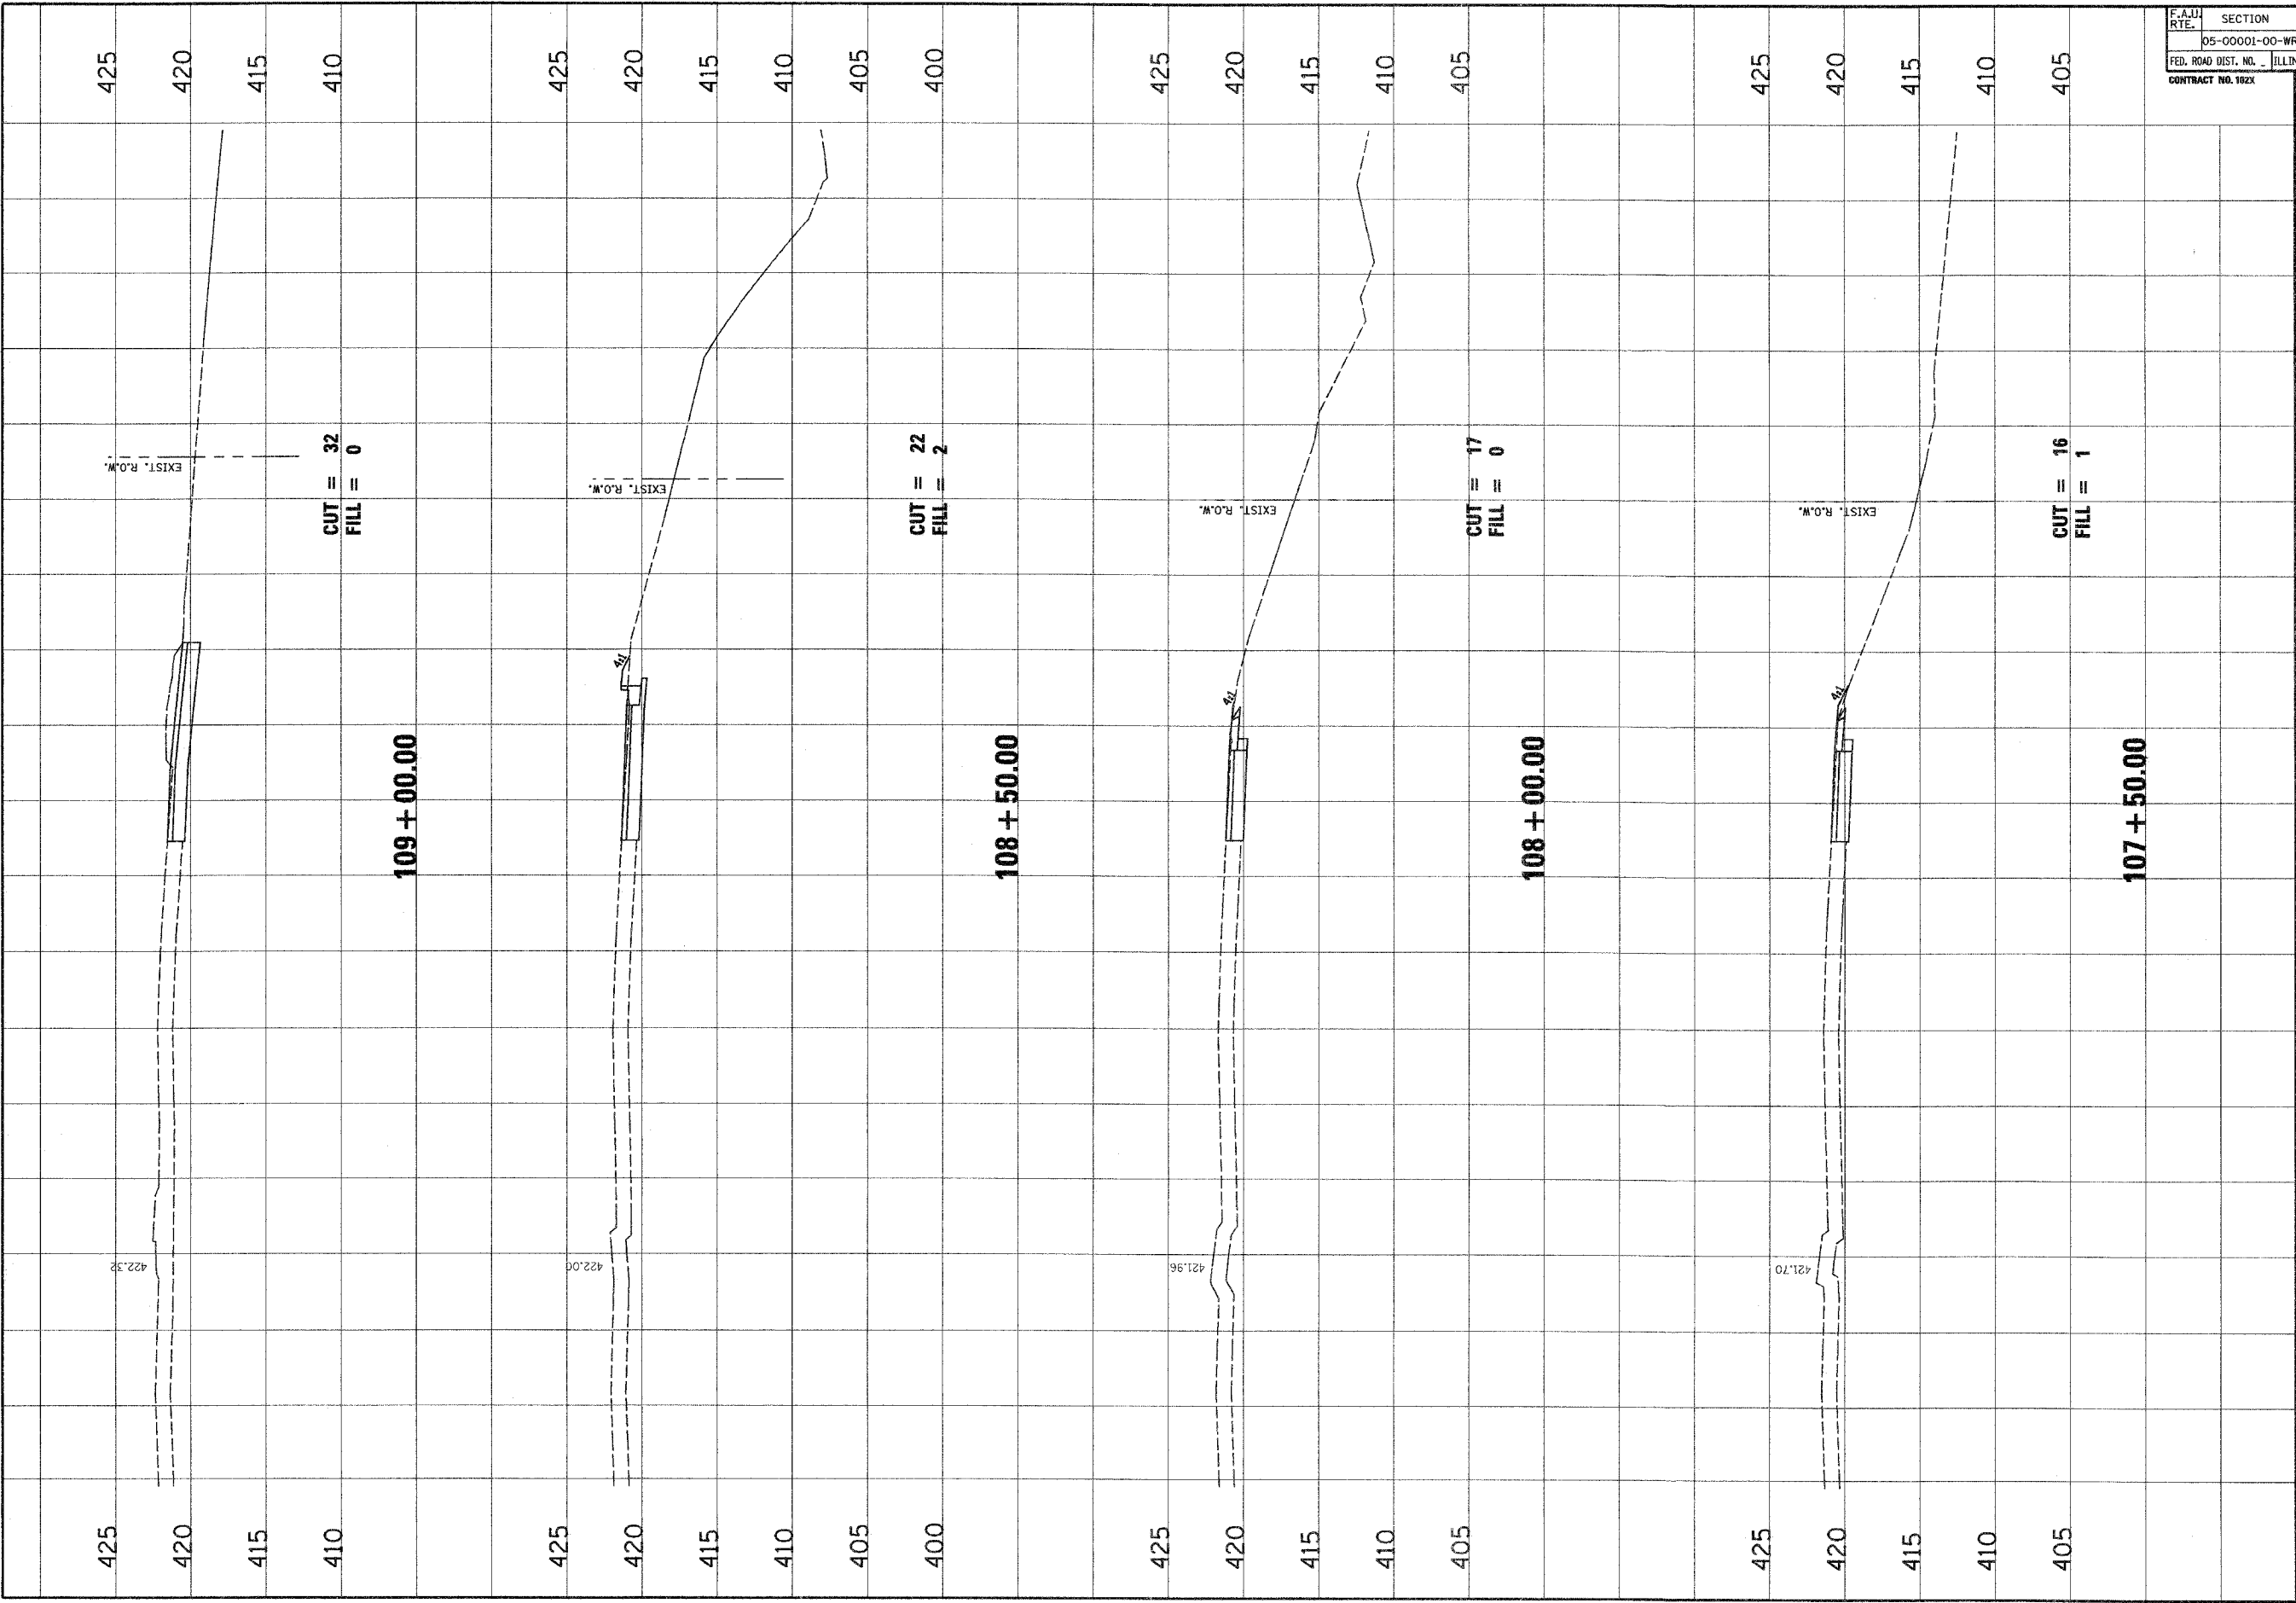

NO.	DATE	BY	REMARKS


Jincazi Associates, Inc. P.C.
 CONSULTING ENGINEERS AND LAND SURVEYORS
 1111 North 11th Street, Suite 100
 Madison, Illinois 62203
 Phone: (618) 263-8888
 Fax: (618) 263-8889

CLIENT/PROJECT : **BISSELL STREET**
SECTION NO. 05-00001-00-WR
MADISON, ILLINOIS

BISSELL STREET CROSS SECTIONS

DSN. BY: SAS
 DWL. BY: SAS
 CHK. BY: BFK
 JOB NO. E-06300
 DATE: 01/15/07
 SCALE: HORIZ. 1"=40' VERT. 1"=5'
 SHEET No. **99**
 OF **92** SHEETS