



F.A.P. RTE.	SECTION	COUNTY	TOTAL SHEETS	SHEET NO.
592	06-00096-00-LS	MADISON	10	6
STA.	TO STA.			
FED. ROAD DIST. NO. 8 ILLINOIS FED. AID PROJECT				
INTERSECTION DETAILS				
CONTRACT NO. 97315				

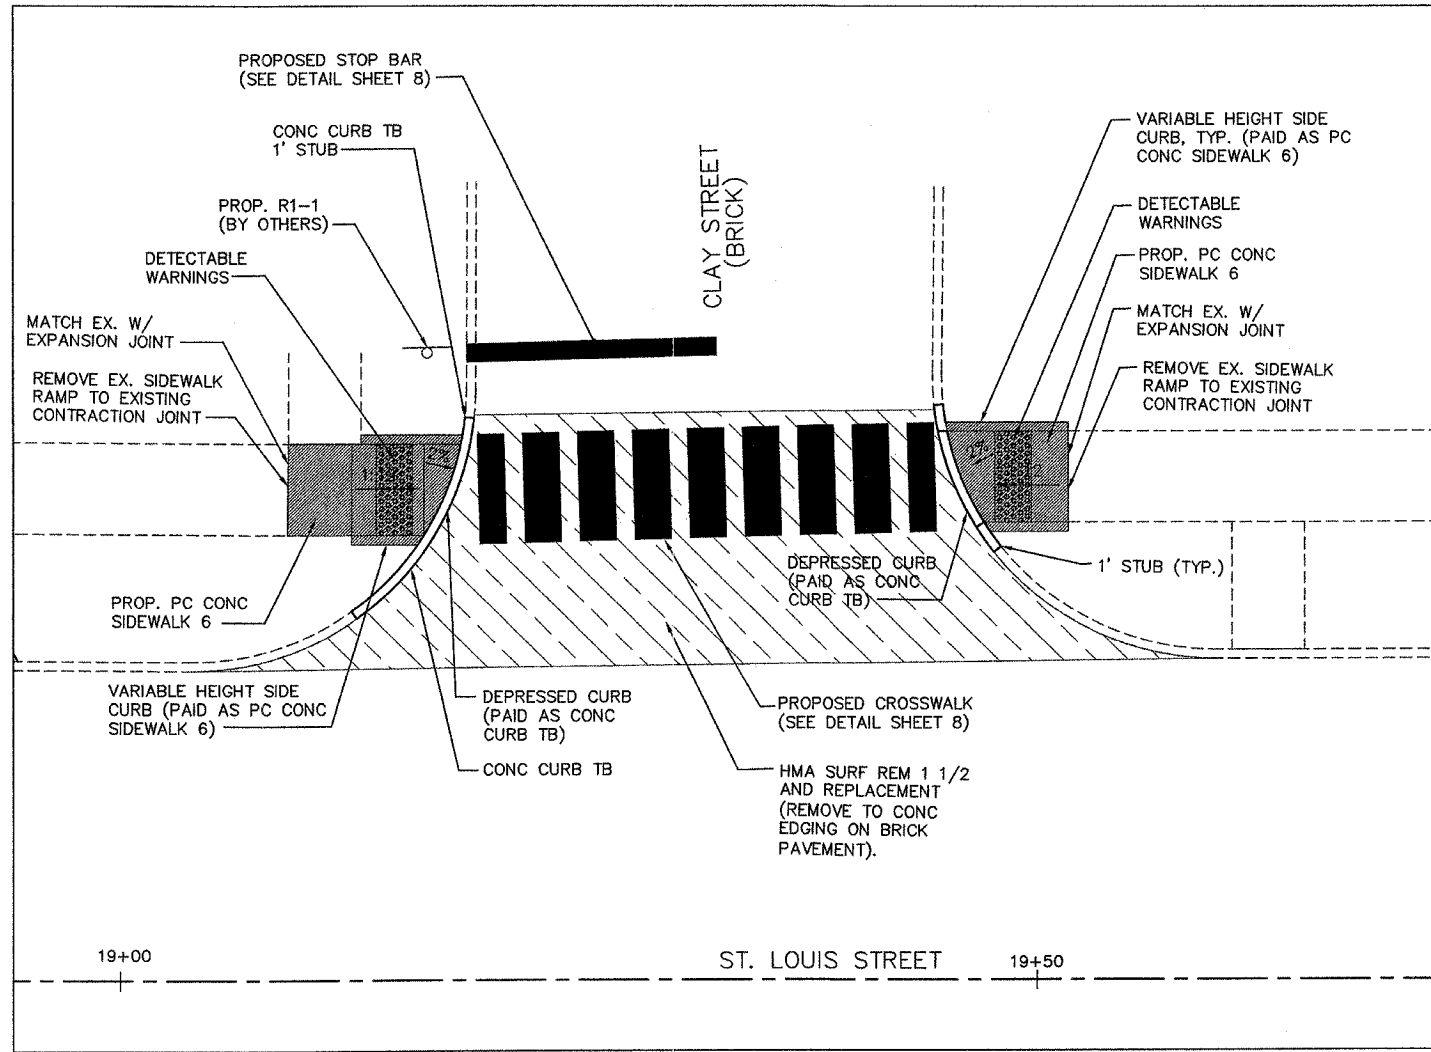

INTERSECTION DETAIL
ST. LOUIS STREET/CLAY STREET

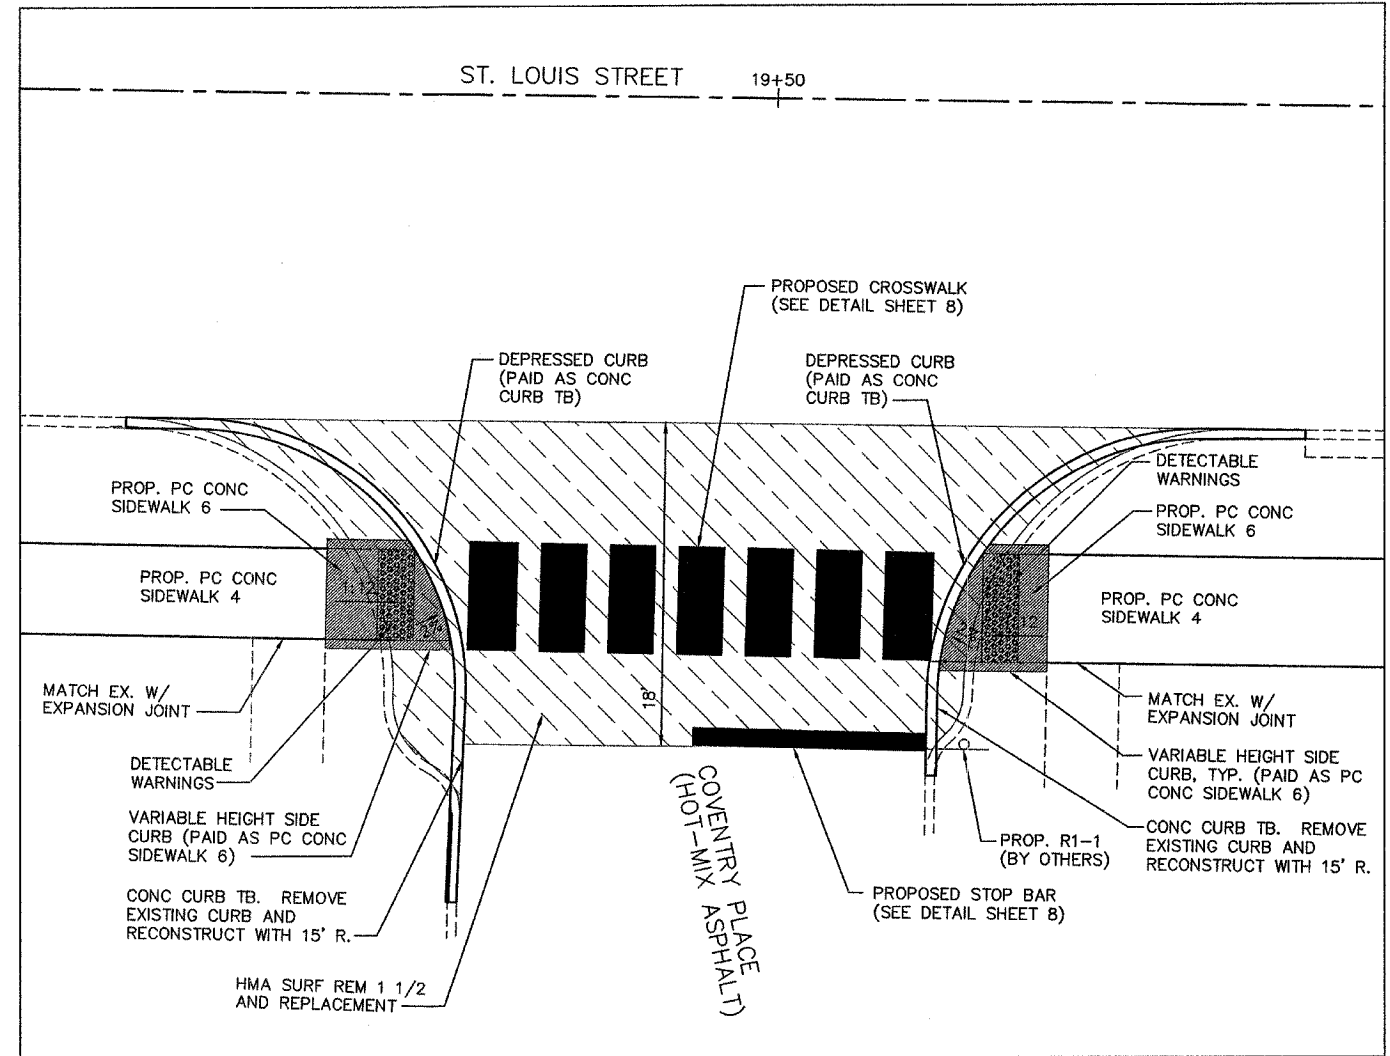

INTERSECTION DETAIL
ST. LOUIS STREET/COVENTRY PLACE

