
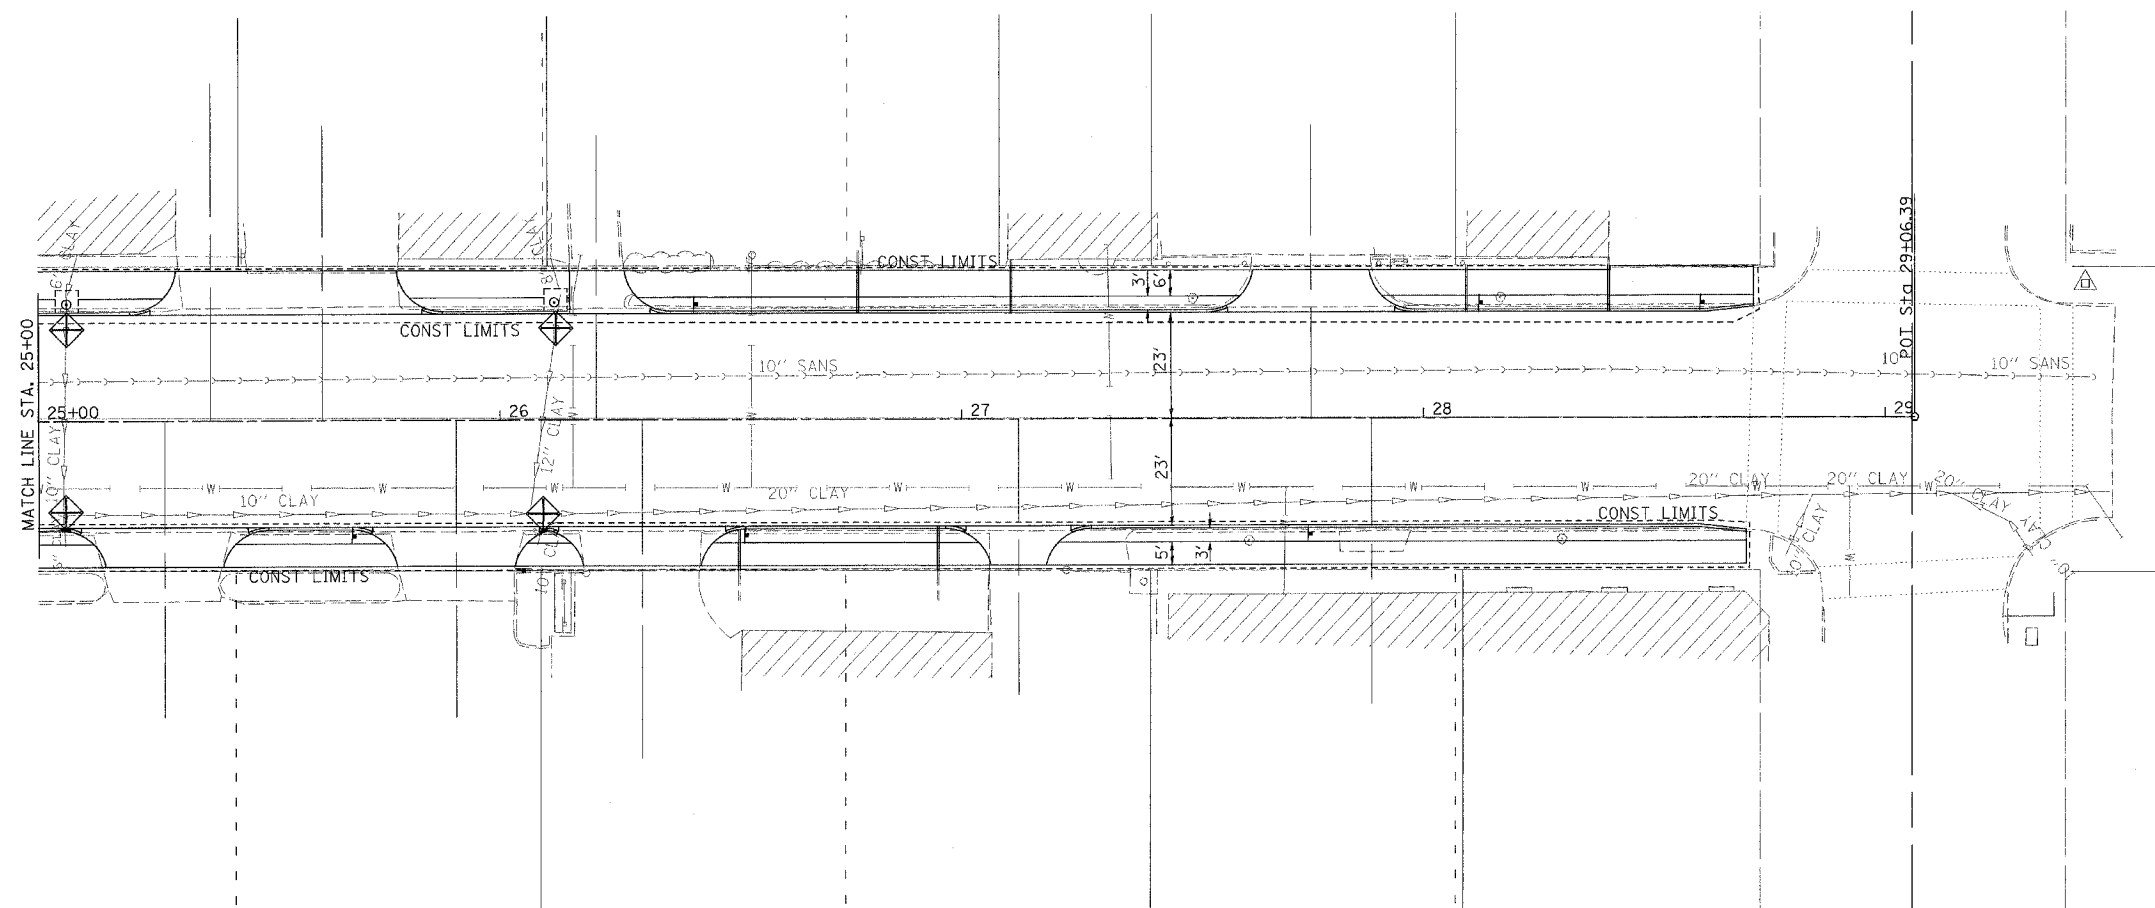


F.A. RTE.	SECTION	COUNTY	TOTAL SHEETS	SHEET NO.
9127	06-00081-02-LS	MADISON	45	13
STA. 20+00		TO STA. 29+06		
FED. ROAD DIST. NO. _		ILLINOIS	FED. AID PROJECT	

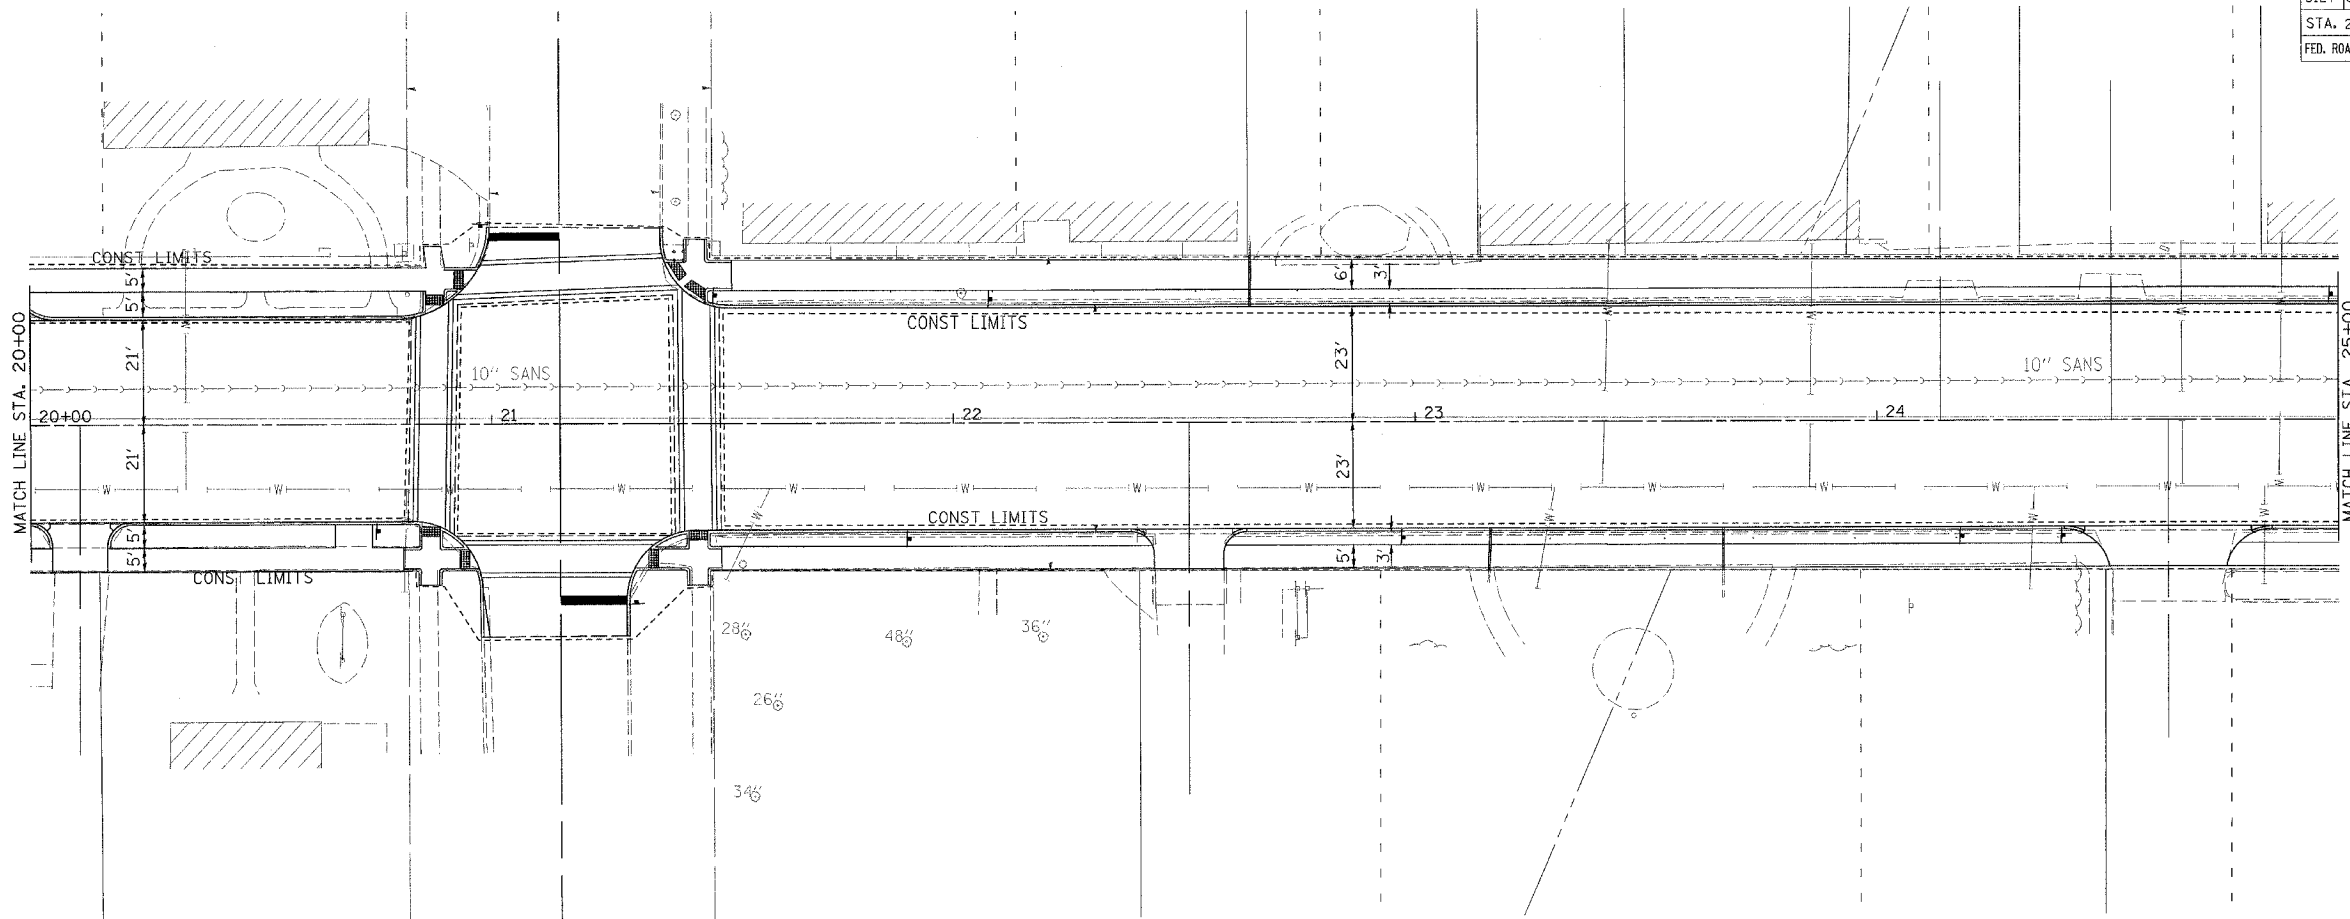

PLOT DATE = #DATE#
 FILE NAME = #FILE#
 PLOT SCALE = #SCALE#