


F.A. RTE.	SECTION	COUNTY	TOTAL SHEETS	SHEET NO.
9127	06-00081-02-LS	MADISON	45	14
STA. 50+00		TO STA. 56+00		
FED. ROAD DIST. NO. ILLINOIS		FED. AID PROJECT		

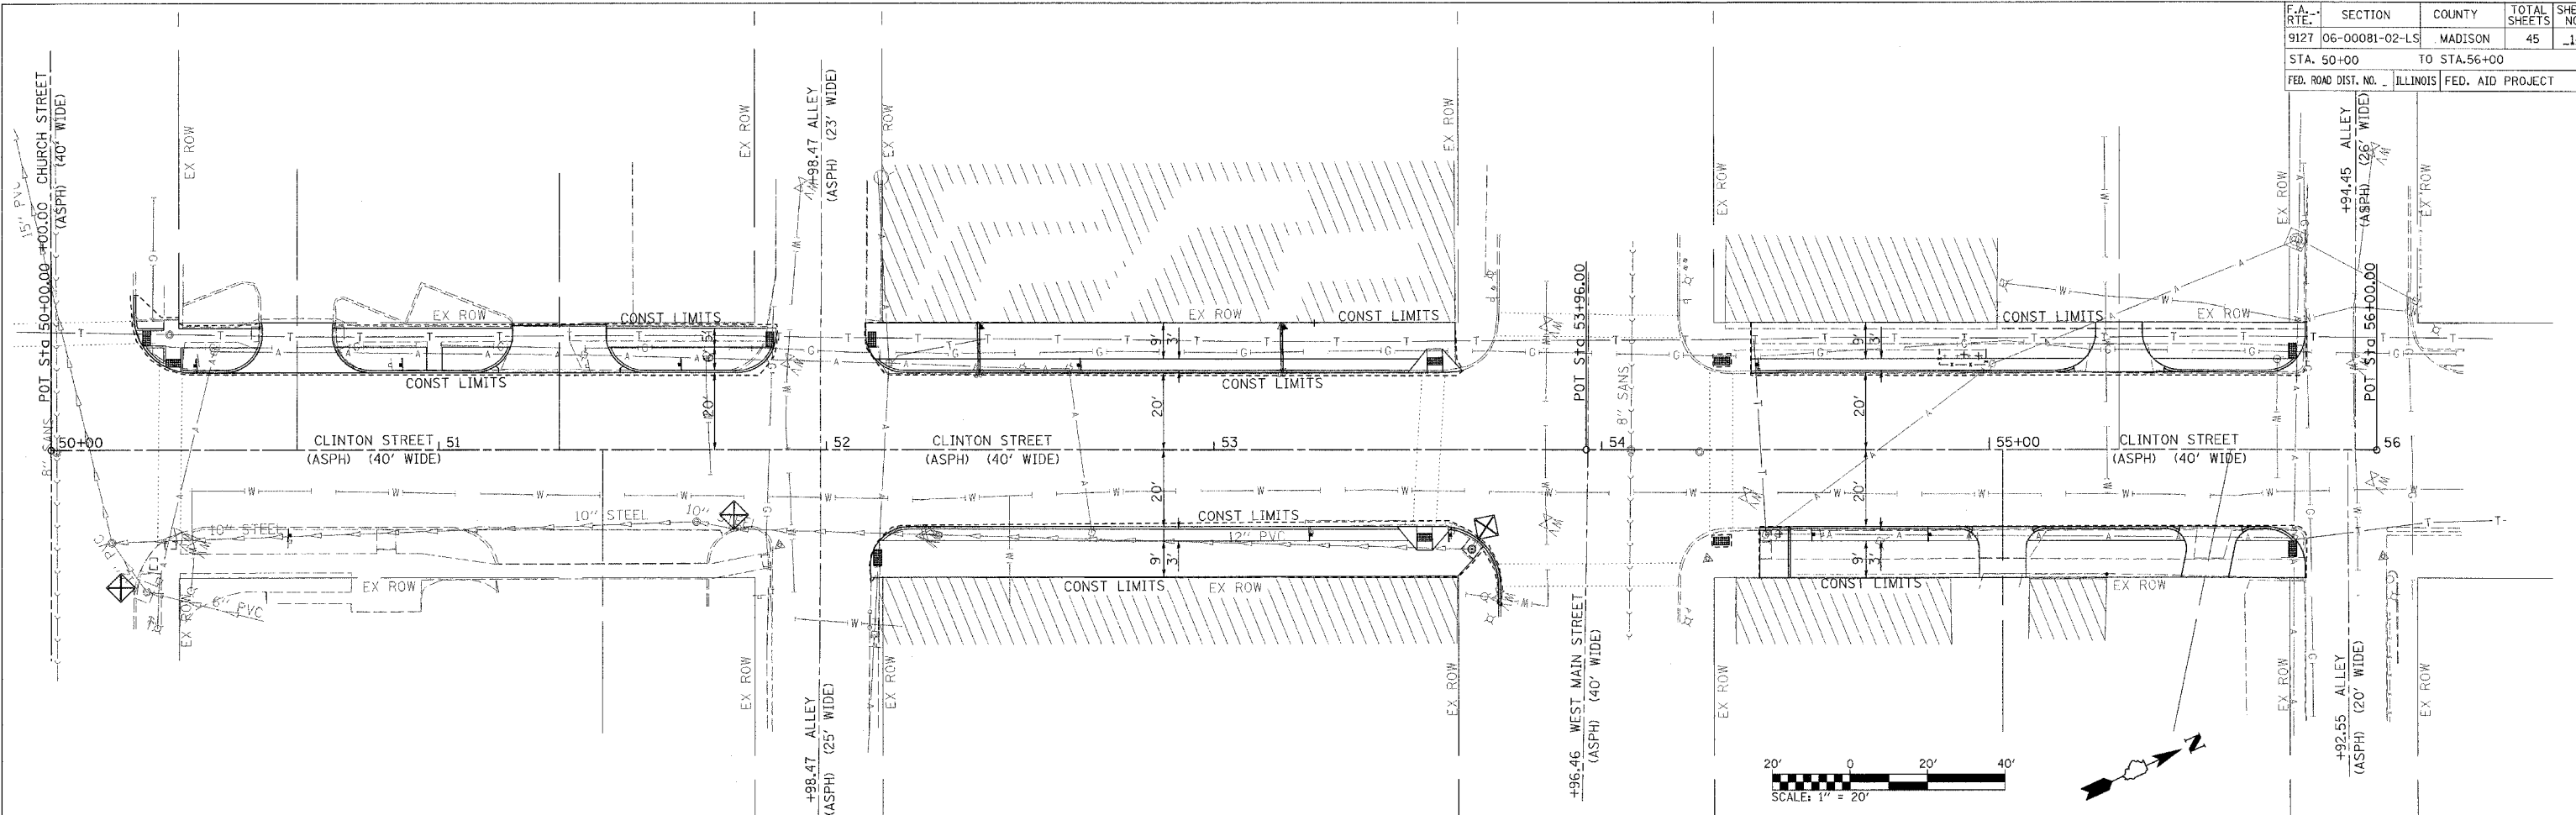

PLOT DATE = #DATE#
 PLOT NAME = #FILE#
 PLOT SCALE = #SCALE#