
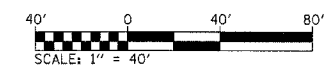


F.A. RTE.	SECTION	COUNTY	TOTAL SHEETS	SHEET NO.
9127	06-00081-02-LS	MADISON	45	24
STA. 50+00		TO STA. 56+00		
FED. ROAD DIST. NO.		ILLINOIS	FED. AID PROJECT	

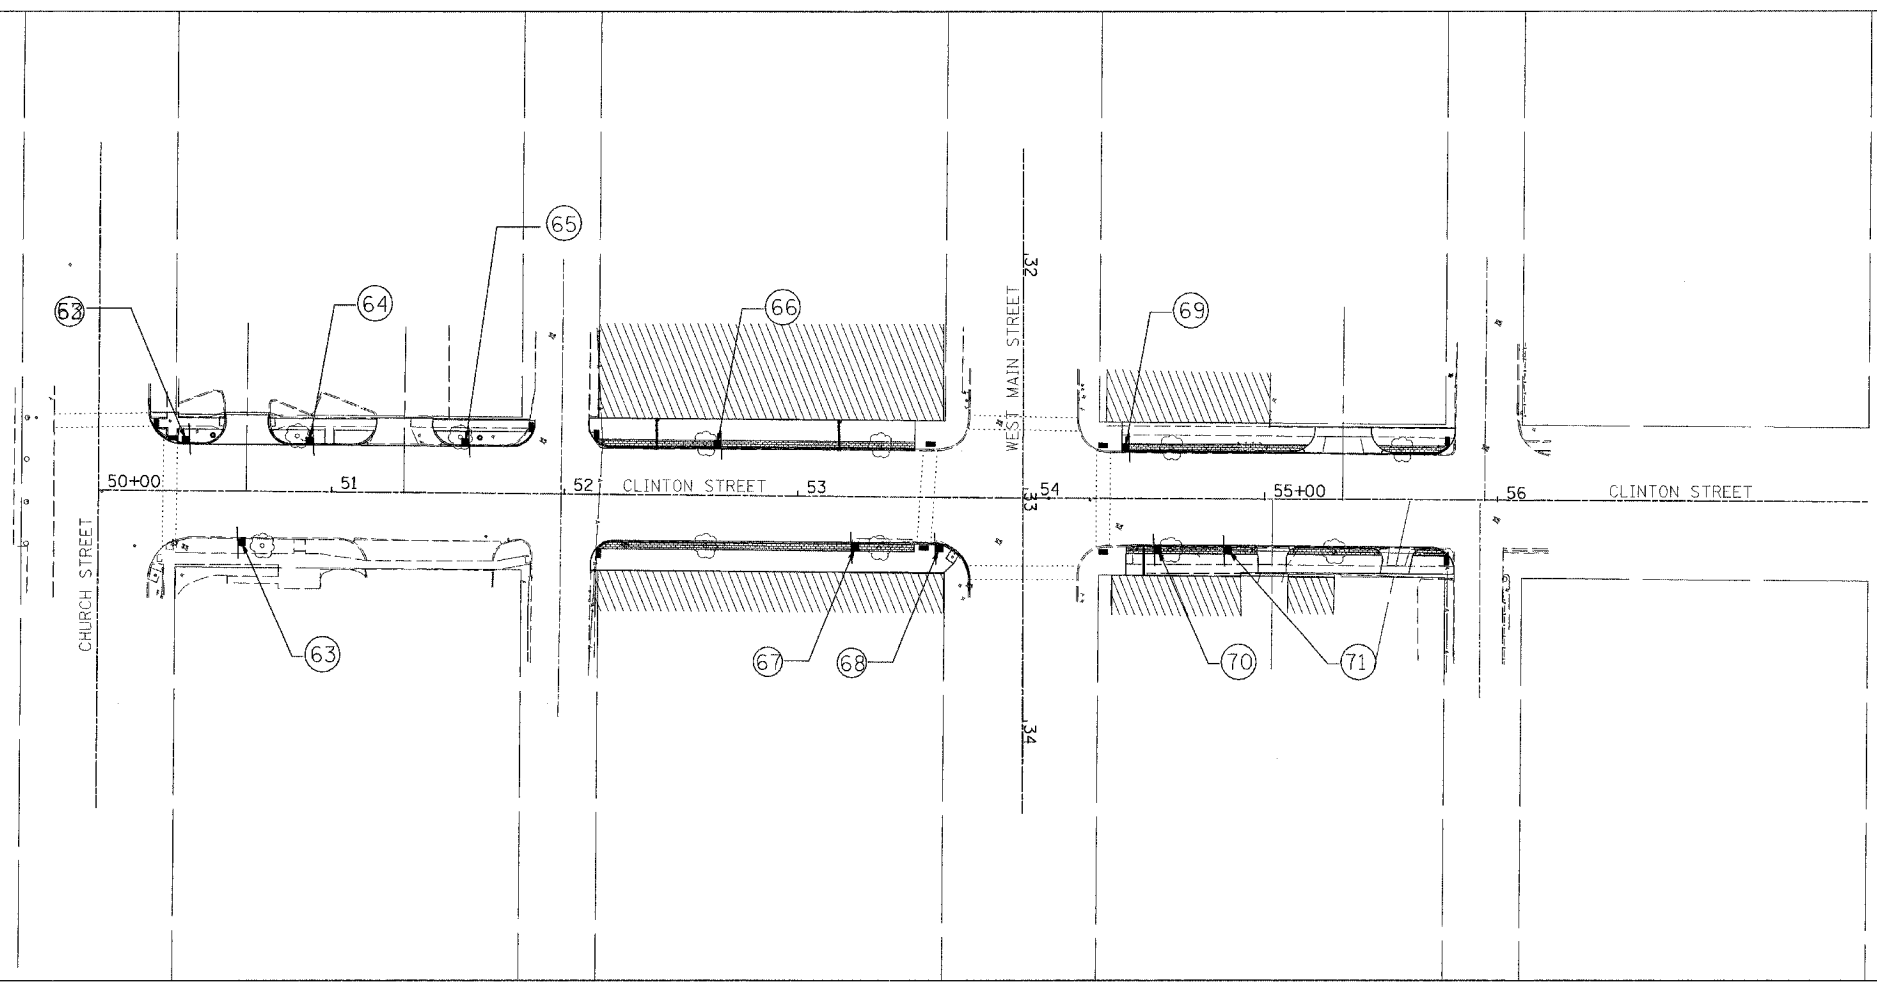

NOTES:

1. NUMBERS CORRESPOND TO NUMBERS ON SIGN SCHEDULE SEE SCHEDULE FOR MORE INFORMATION
2. PROP SIGN LOCATIONS ARE APPROXIMATE LOCATIONS MAY BE MOVED SLIGHTLY TO AVOID CONFLICTS WITH OTHER PHYSICAL FEATURES.

PLOT DATE = ##DATE##  
 FILE NAME = ##FILE##  
 PLOT SCALE = ##SCALE##  
 USER NAME = ##USER##