



F.A. RTE.	SECTION	COUNTY	TOTAL SHEETS	SHEET NO.
9127	06-00081-02-LS	MADISON	45	30
STA.	TO STA.			
FED. ROAD DIST. NO.	ILLINOIS	FED. AID PROJECT		
GENERAL DETAILS				

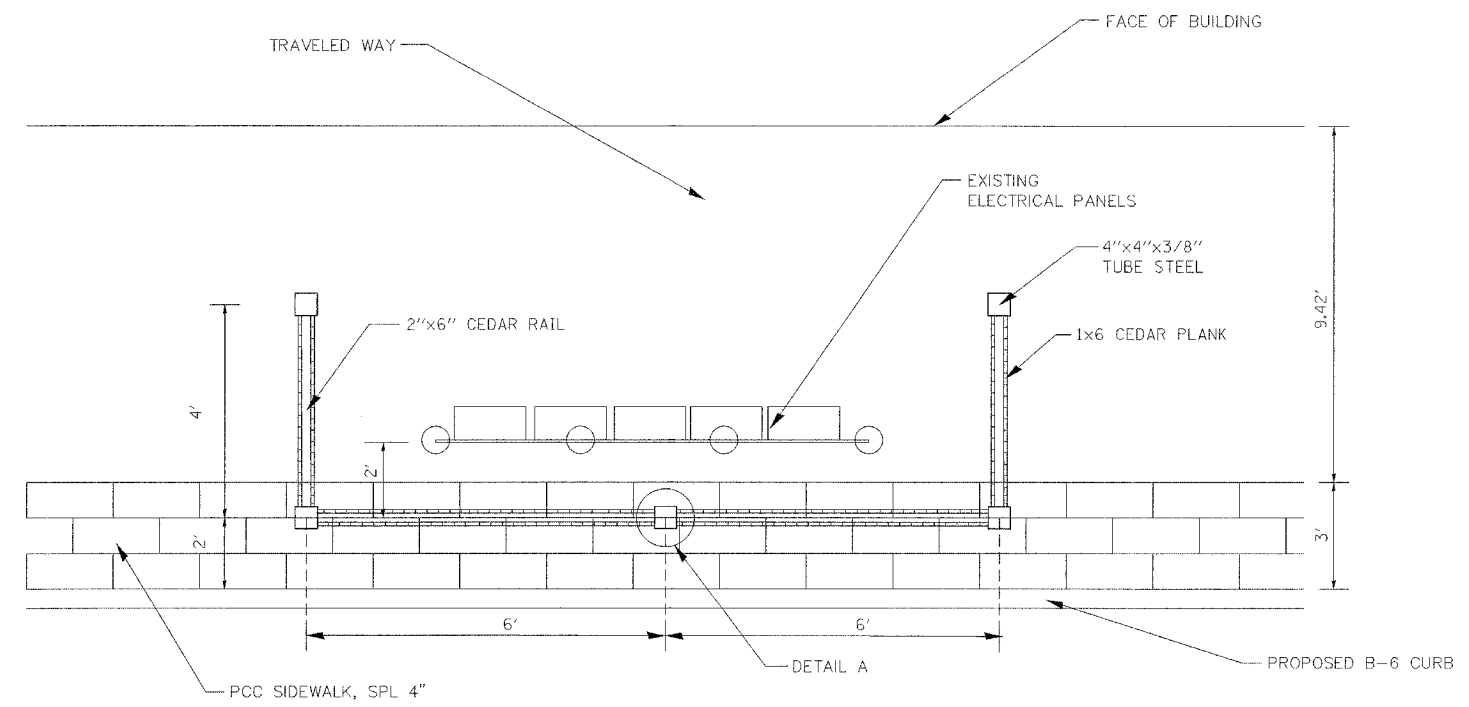


**PLAN VIEW  
DECORATIVE FENCE LAYOUT**  
(NOT TO SCALE)

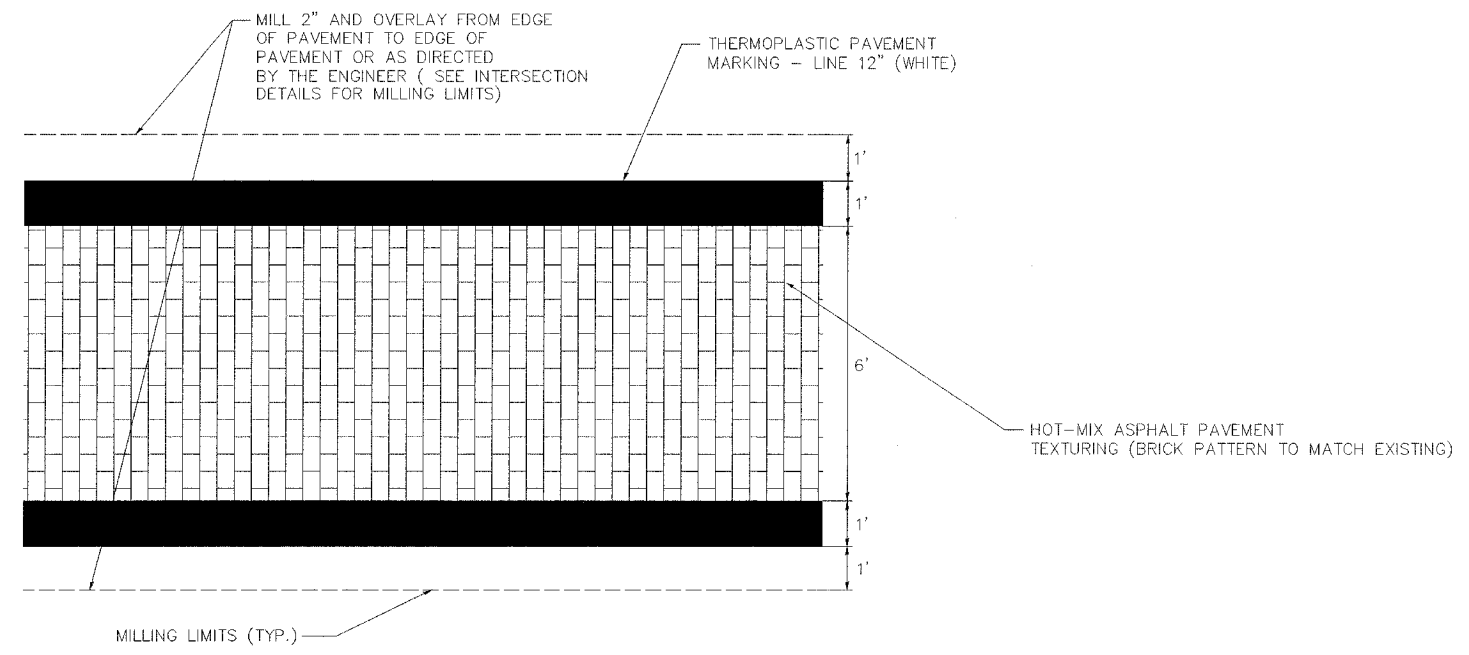


**TYPICAL CROSSWALK DETAIL**  
(NOT TO SCALE)

SEE PLAN SHEETS FOR LOCATIONS

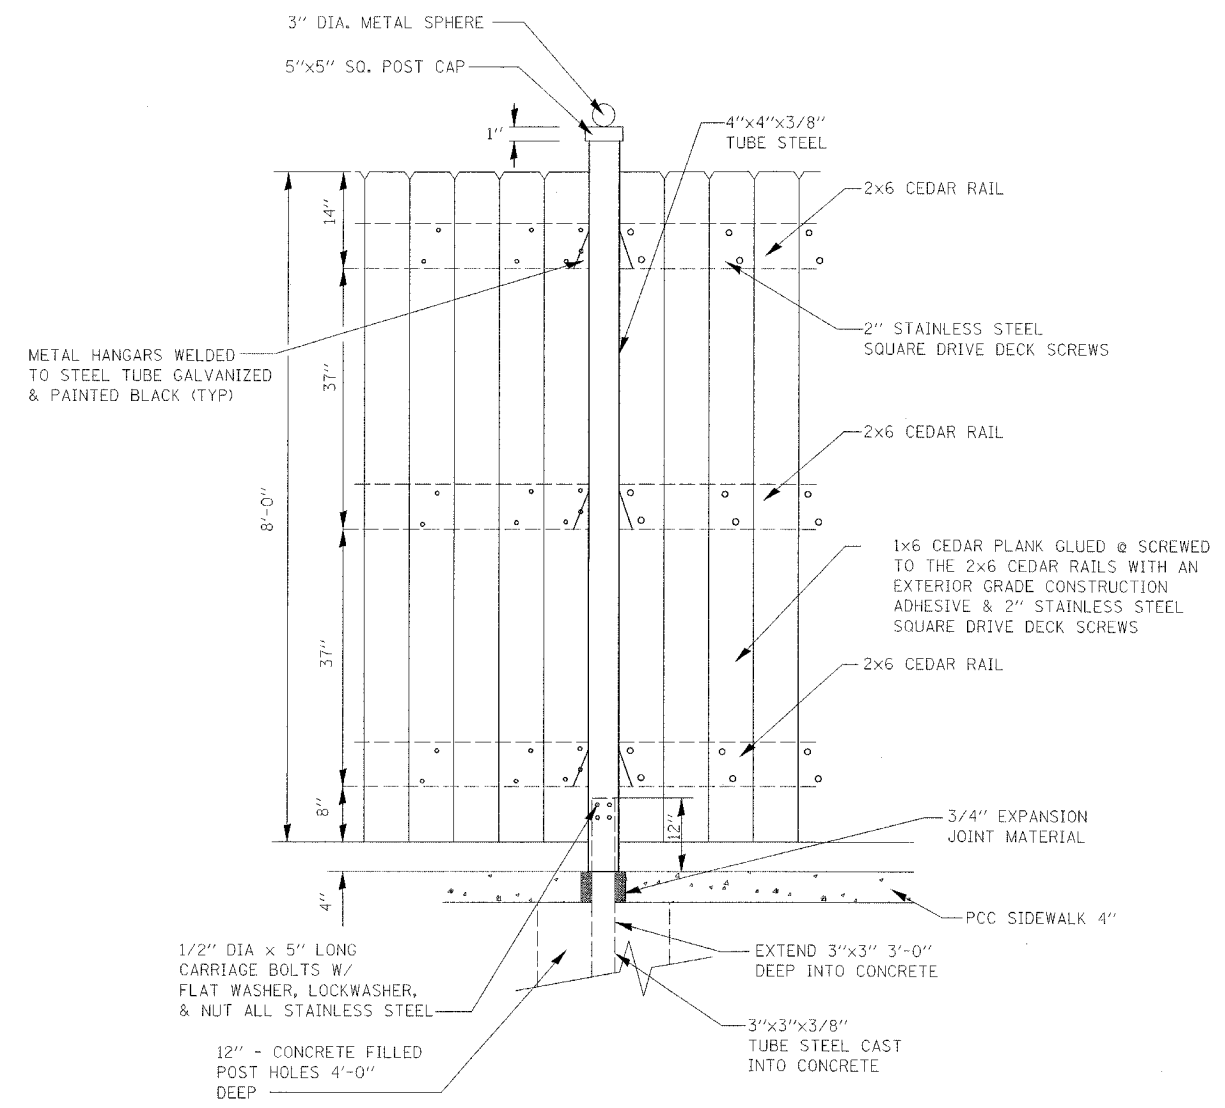

**ELEVATION**

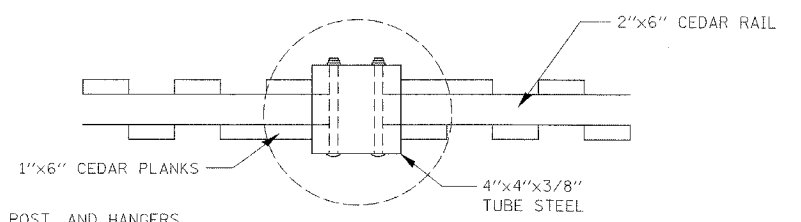

NOTE:  
SPHERE POST CAP, POST, AND HANGERS SHALL BE GALVANIZED, PRIMED, AND PAINTED BLACK.

**DETAIL A**

**DECORATIVE FENCE DETAIL**  
(NOT TO SCALE)