



F.A.P. RTE	SECTION	COUNTY	TOTAL SHEETS	SHEET NO
869	104B-1	FRANKLIN	56	10
STA.		TO STA.		
FED. ROAD DIST. NO.	ILLINOIS	FED. AID PROJECT		

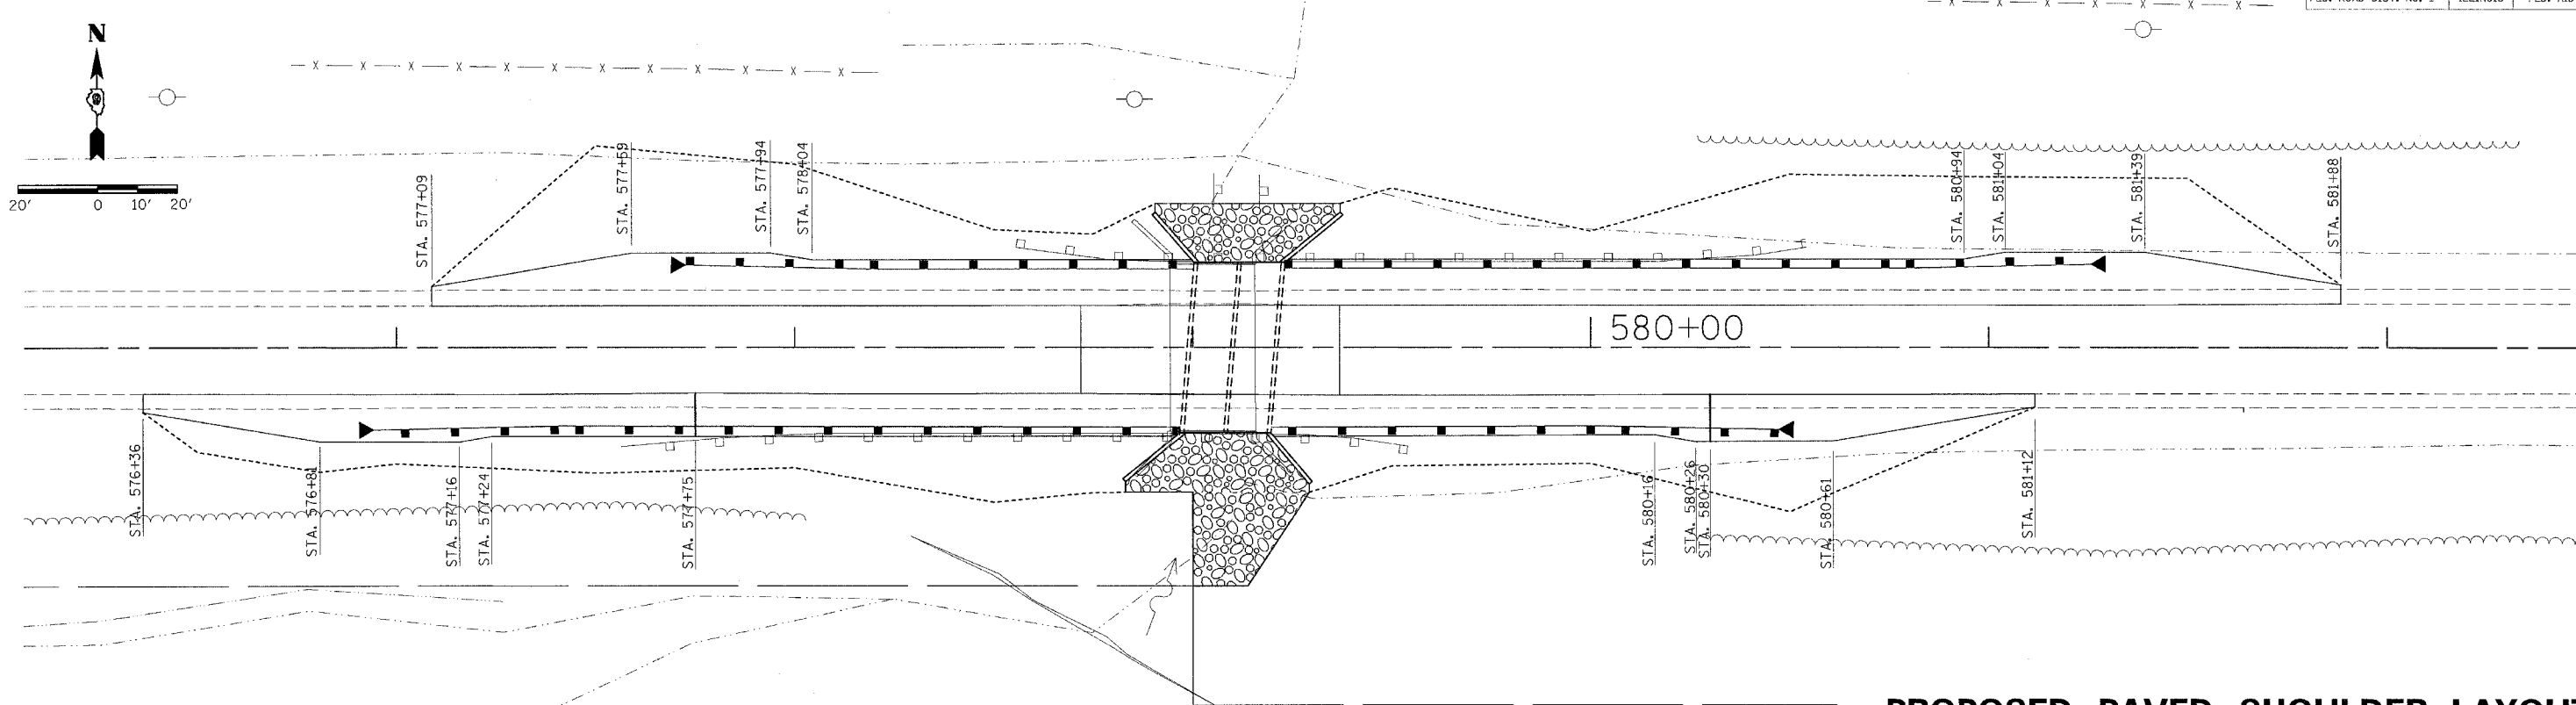

PROPOSED PAVED SHOULDER LAYOUT

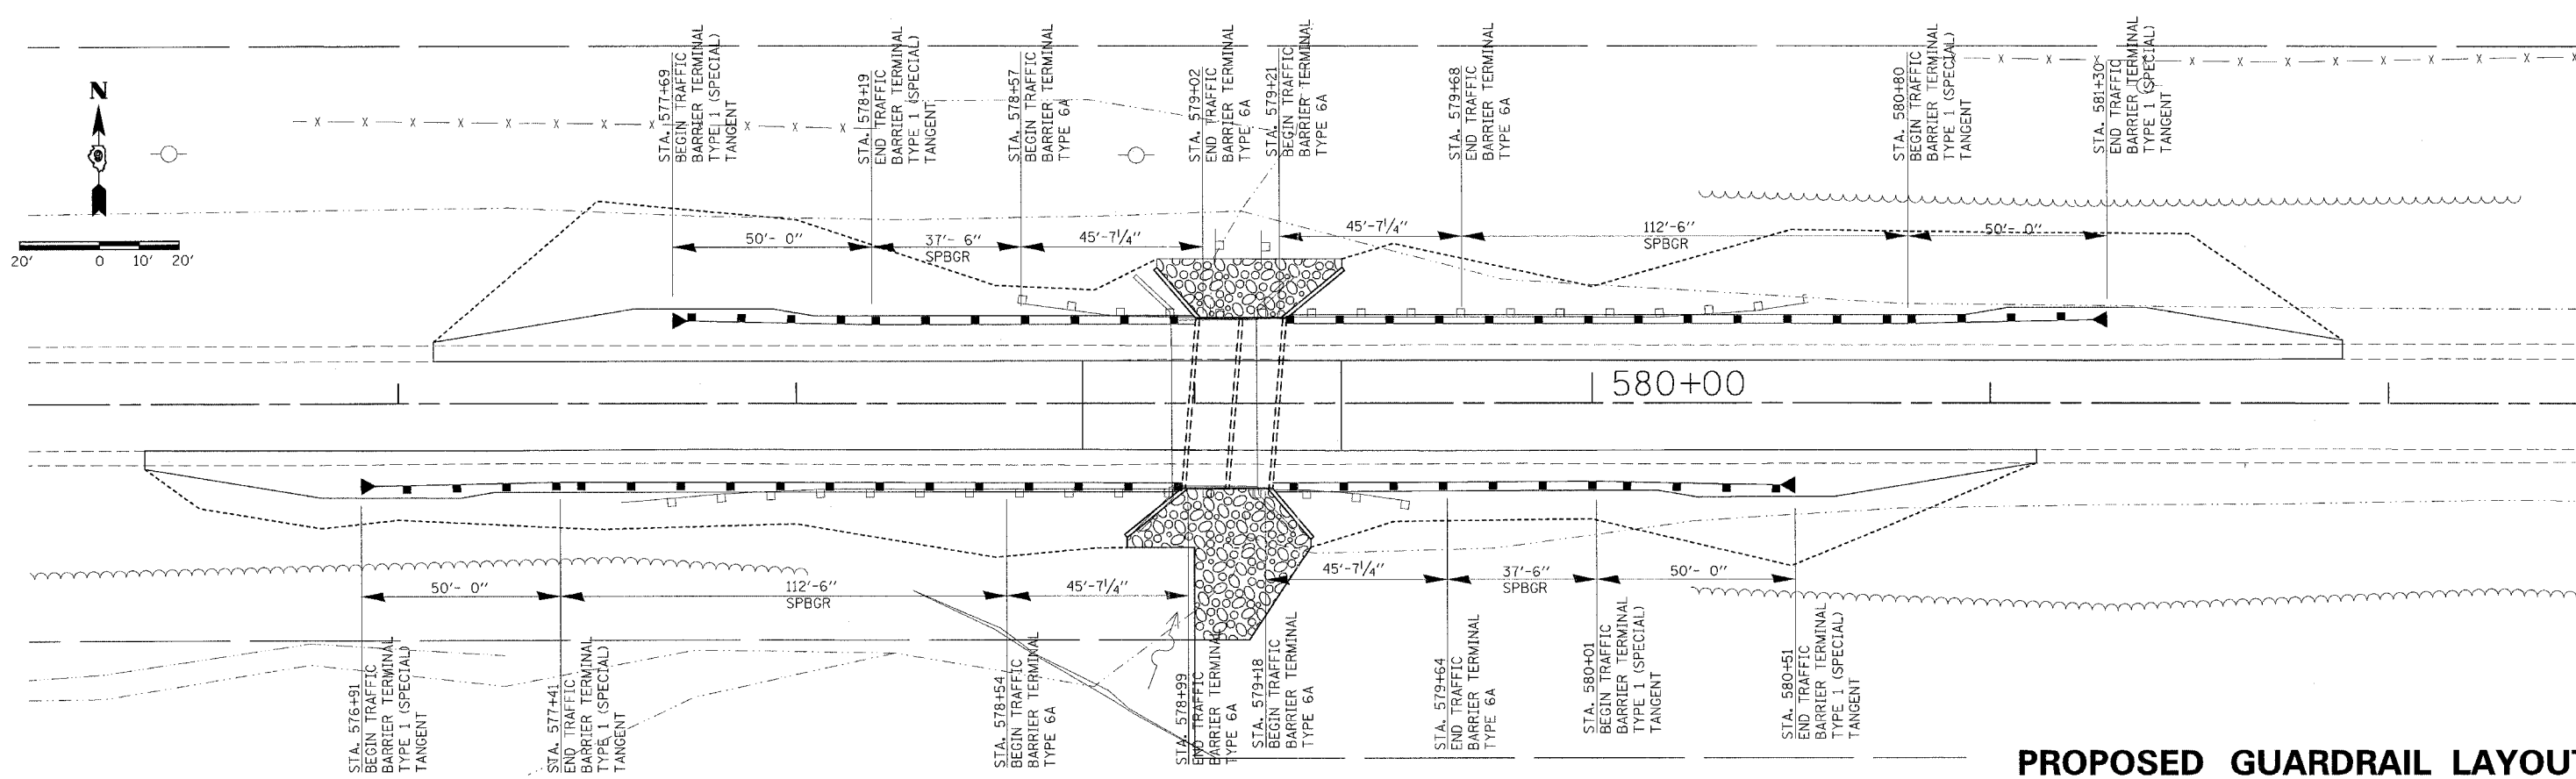

PROPOSED GUARDRAIL LAYOUT

5/14/2007
c:\projects\1028\028-2016\1028-2016.dgn
19,9960 / IN.
BDM:bar