


CONTRACT NO. 98775				
F.A.P. RTE.	SECTION	COUNTY	TOTAL SHEETS	SHEET NO.
869	104B-1	FRANKLIN	56	12
STA. 575+00.00		TO STA. 576+00.00		
FED. ROAD DIST. NO.	ILLINOIS	FED. AID PROJECT		

FINAL SURVEY	SUPERVED	DATE
NOTE BOOK	PLOTTED	
NO.	AREAS CHECKED	

ORIGINAL SURVEY	SUPERVED	DATE
NOTE BOOK	PLOTTED	
NO.	AREAS CHECKED	

PLOT DATE = 5/17/2007
 FILE NAME = c:\pco\jesta\104b-1\05-28-2006\575+00\575+00.dwg
 PLOT SCALE = 5/8" = 1' / IN.
 USER NAME = pcortez6

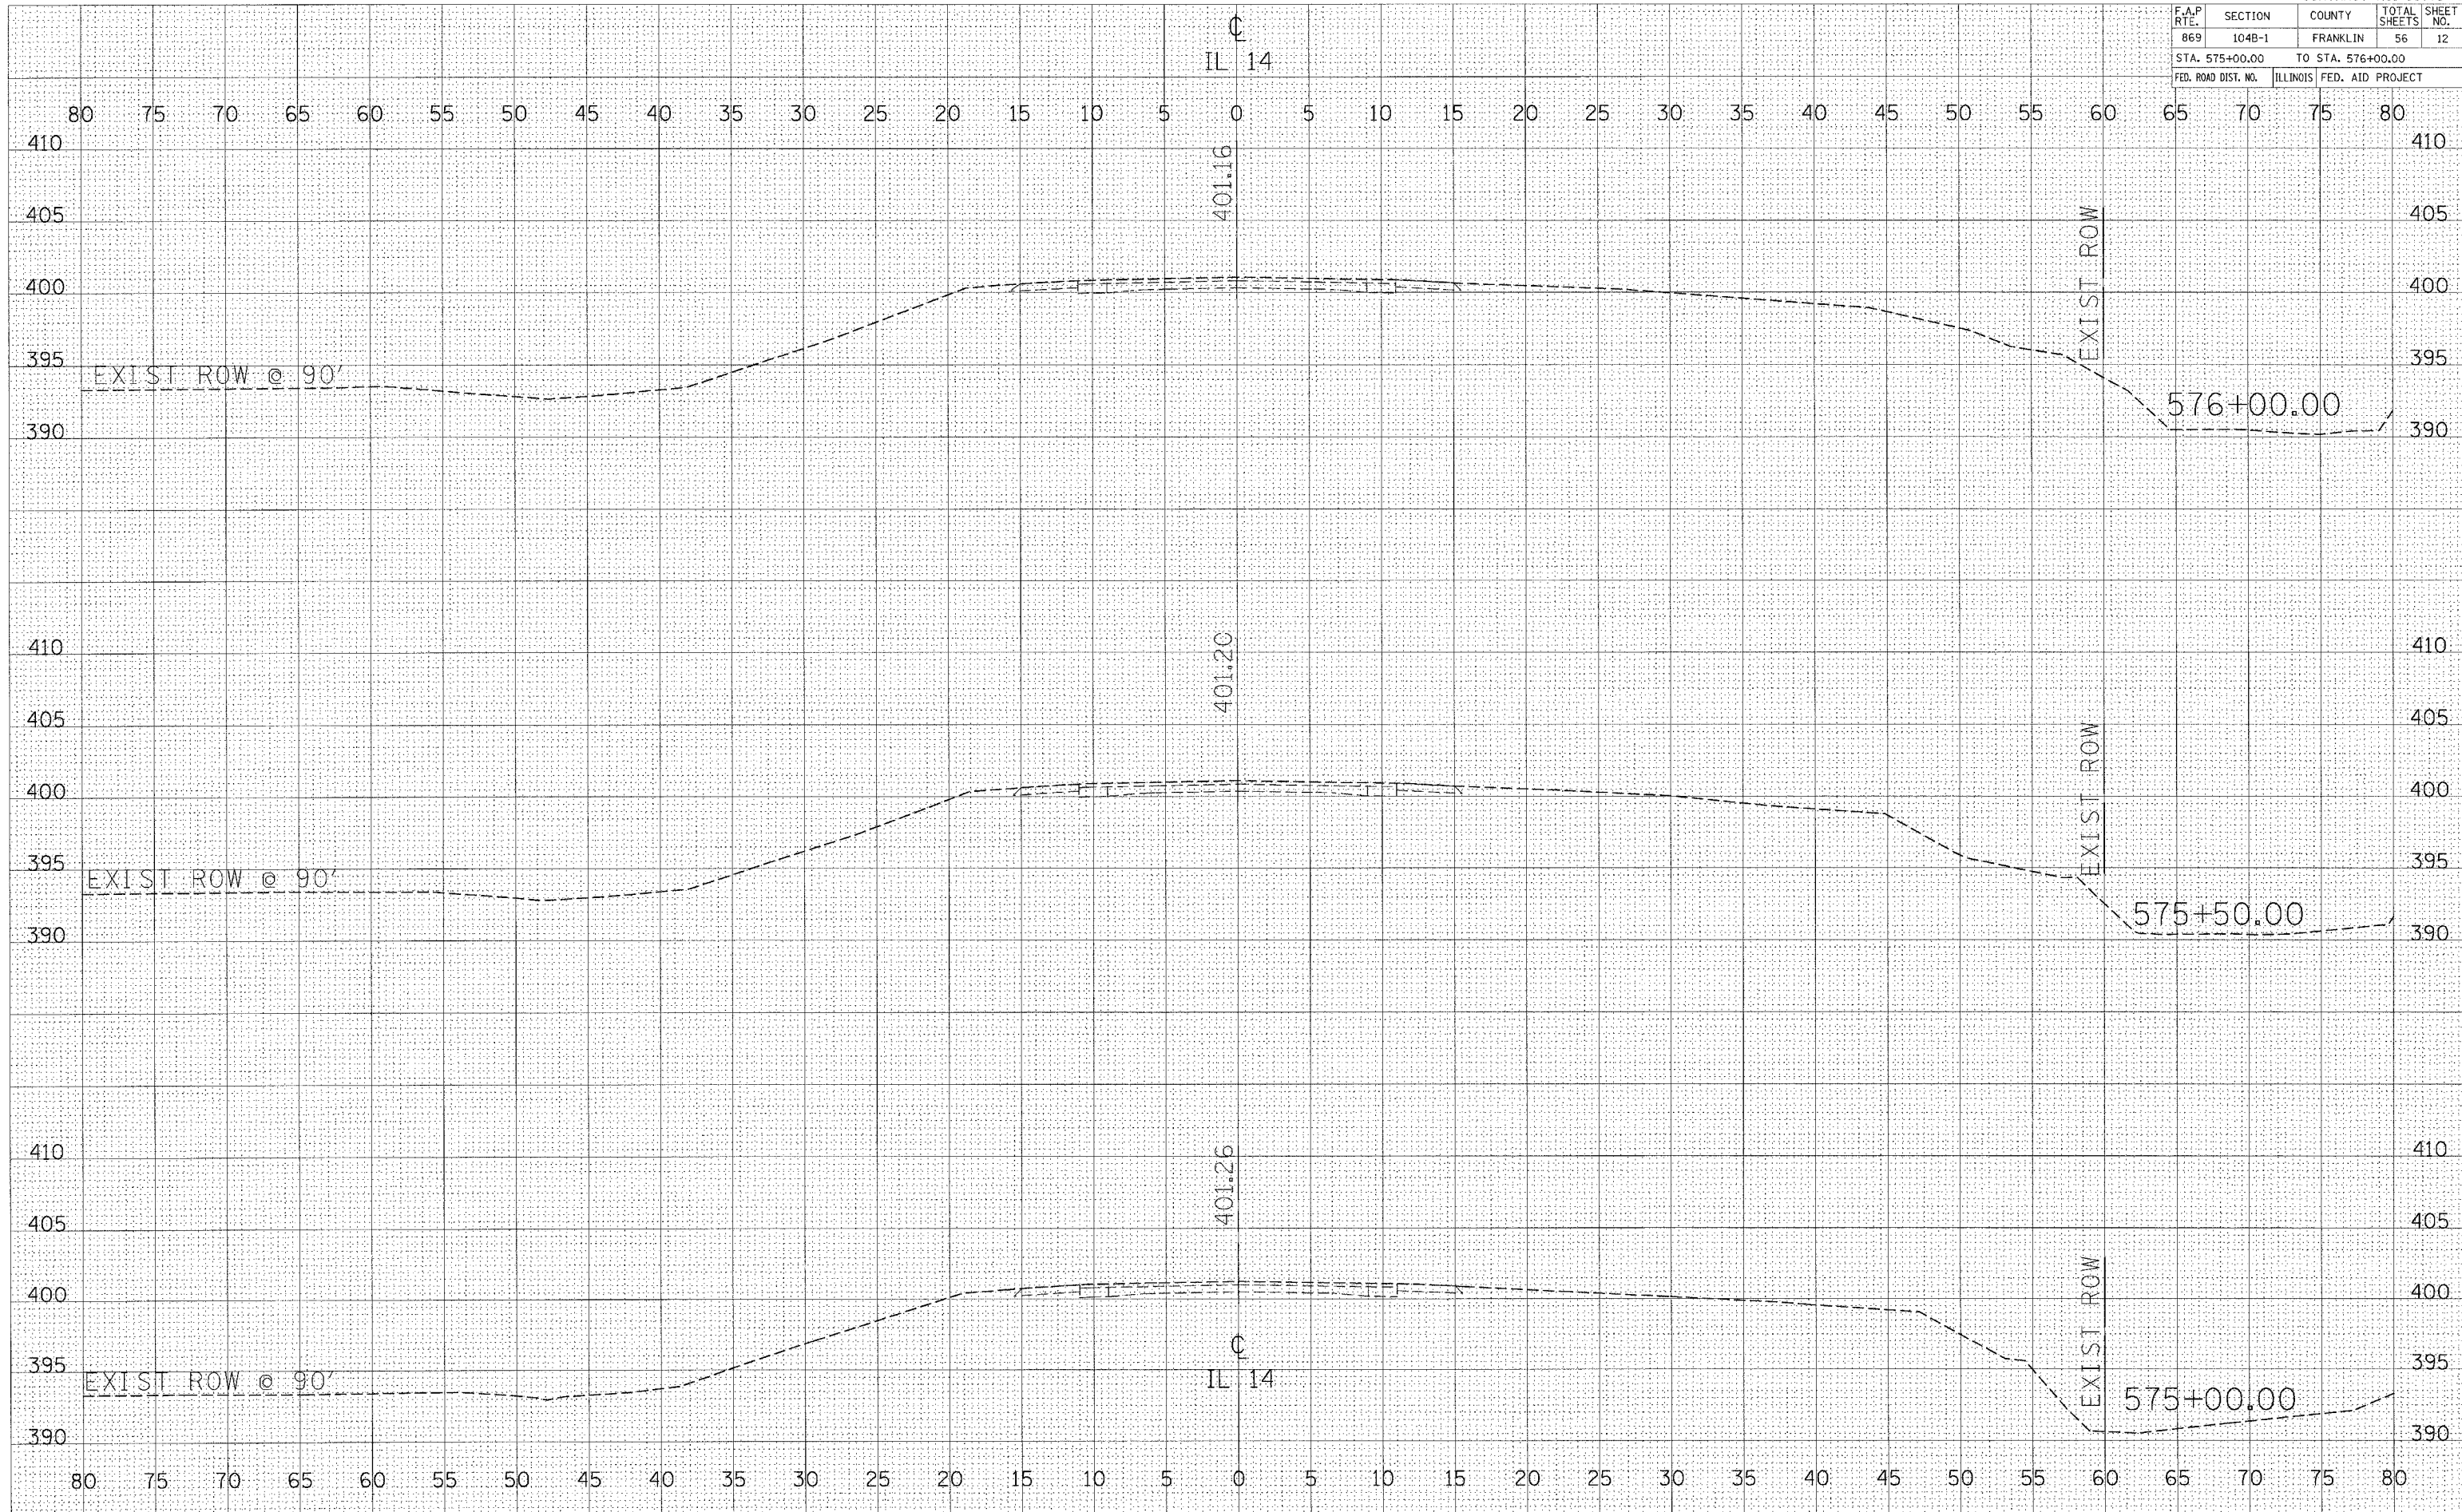

**CROSS SECTIONS - STA 575+00 TO STA 576+00
IL 14 OVER TRIBUTARY TO ANDY CREEK**