


F.A.P. RTE.	SECTION	COUNTY	TOTAL SHEETS	SHEET NO.
869	104B-1	FRANKLIN	56	13
STA. 576+50.00		TO STA. 577+50.00		
FED. ROAD DIST. NO.		ILLINOIS FED. AID PROJECT		

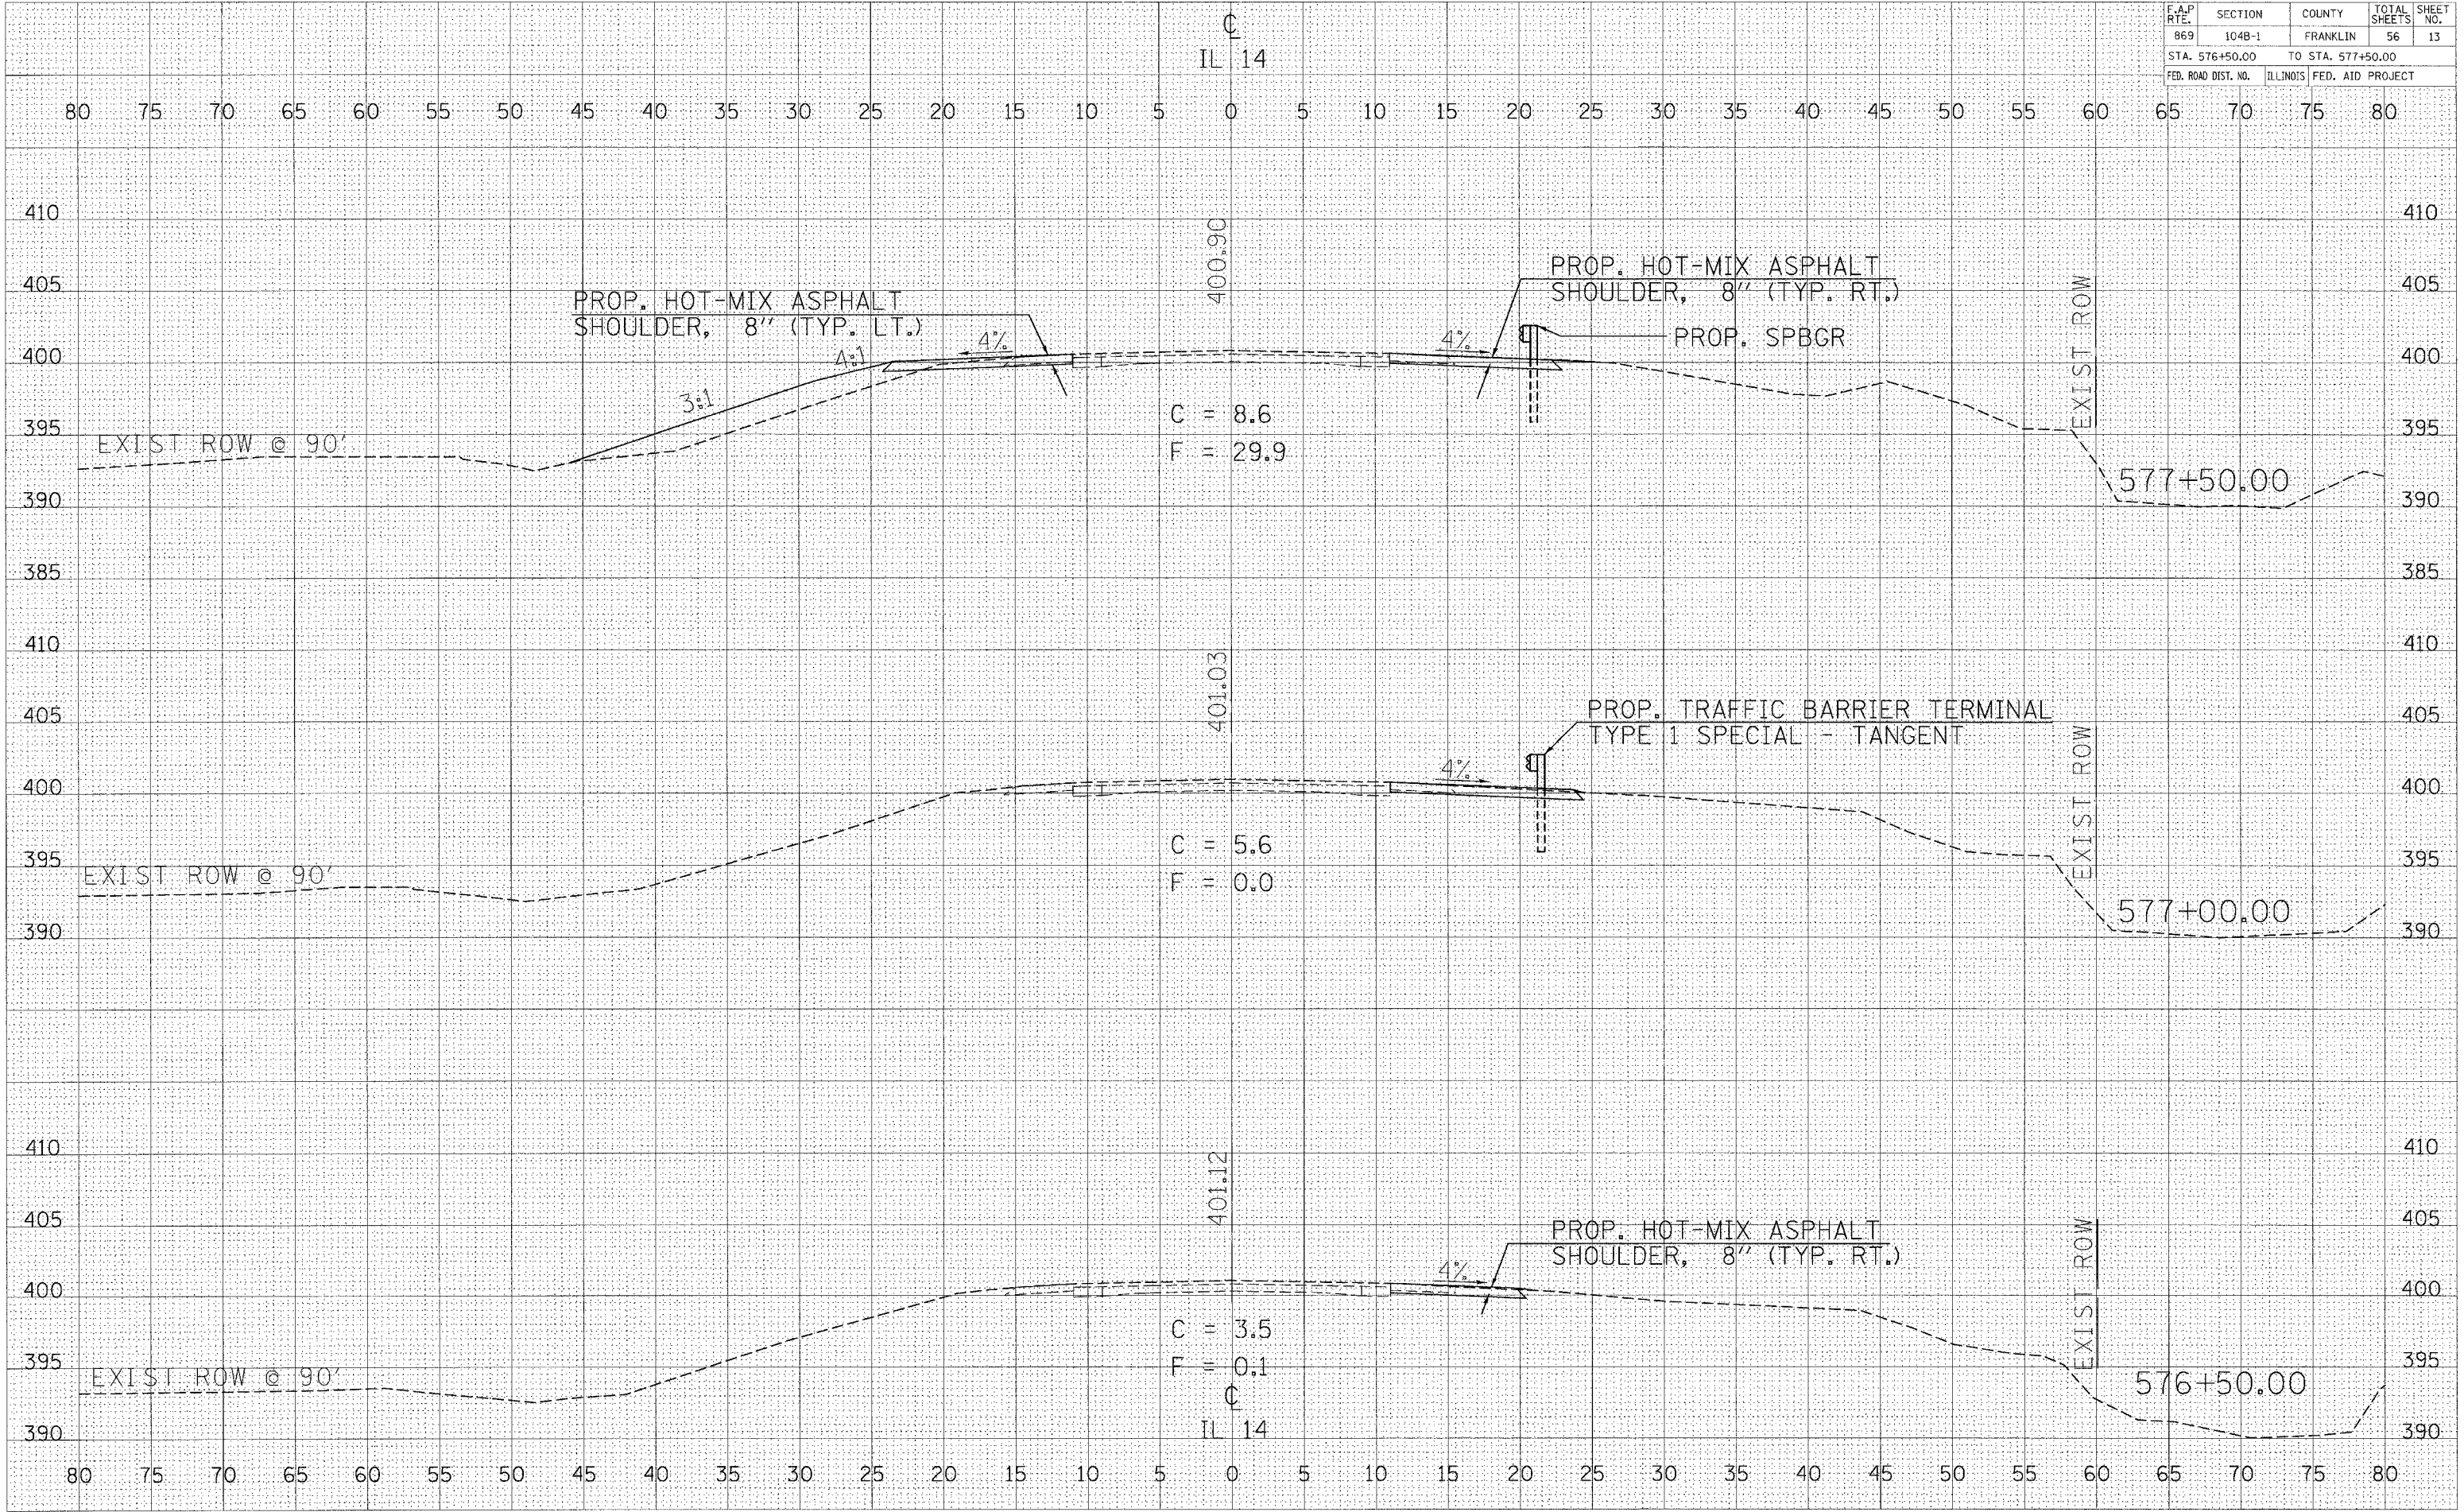

DATE	BY

NO.	AREAS CHECKED

NO.	FINAL SURVEY	PLOTTED	REPLATE

DATE	BY

NO.	AREAS CHECKED

NO.	ORIGINAL SURVEY	PLOTTED	TEMPERATURE

PLOT DATE = 5/1/2007
PLOT SCALE = 1" = 20'-0"
USER NAME = jbrtano

**CROSS SECTIONS - STA 576+50 TO STA 577+50
IL 14 OVER TRIBUTARY TO ANDY CREEK**