


F.A.P. RTE.	SECTION	COUNTY	TOTAL SHEETS	SHEET NO.
869	104B-1	FRANKLIN	56	17
STA. 581+50.00		TO STA. 582+50.00		
FED. ROAD DIST. NO.		ILLINOIS FED. AID PROJECT		

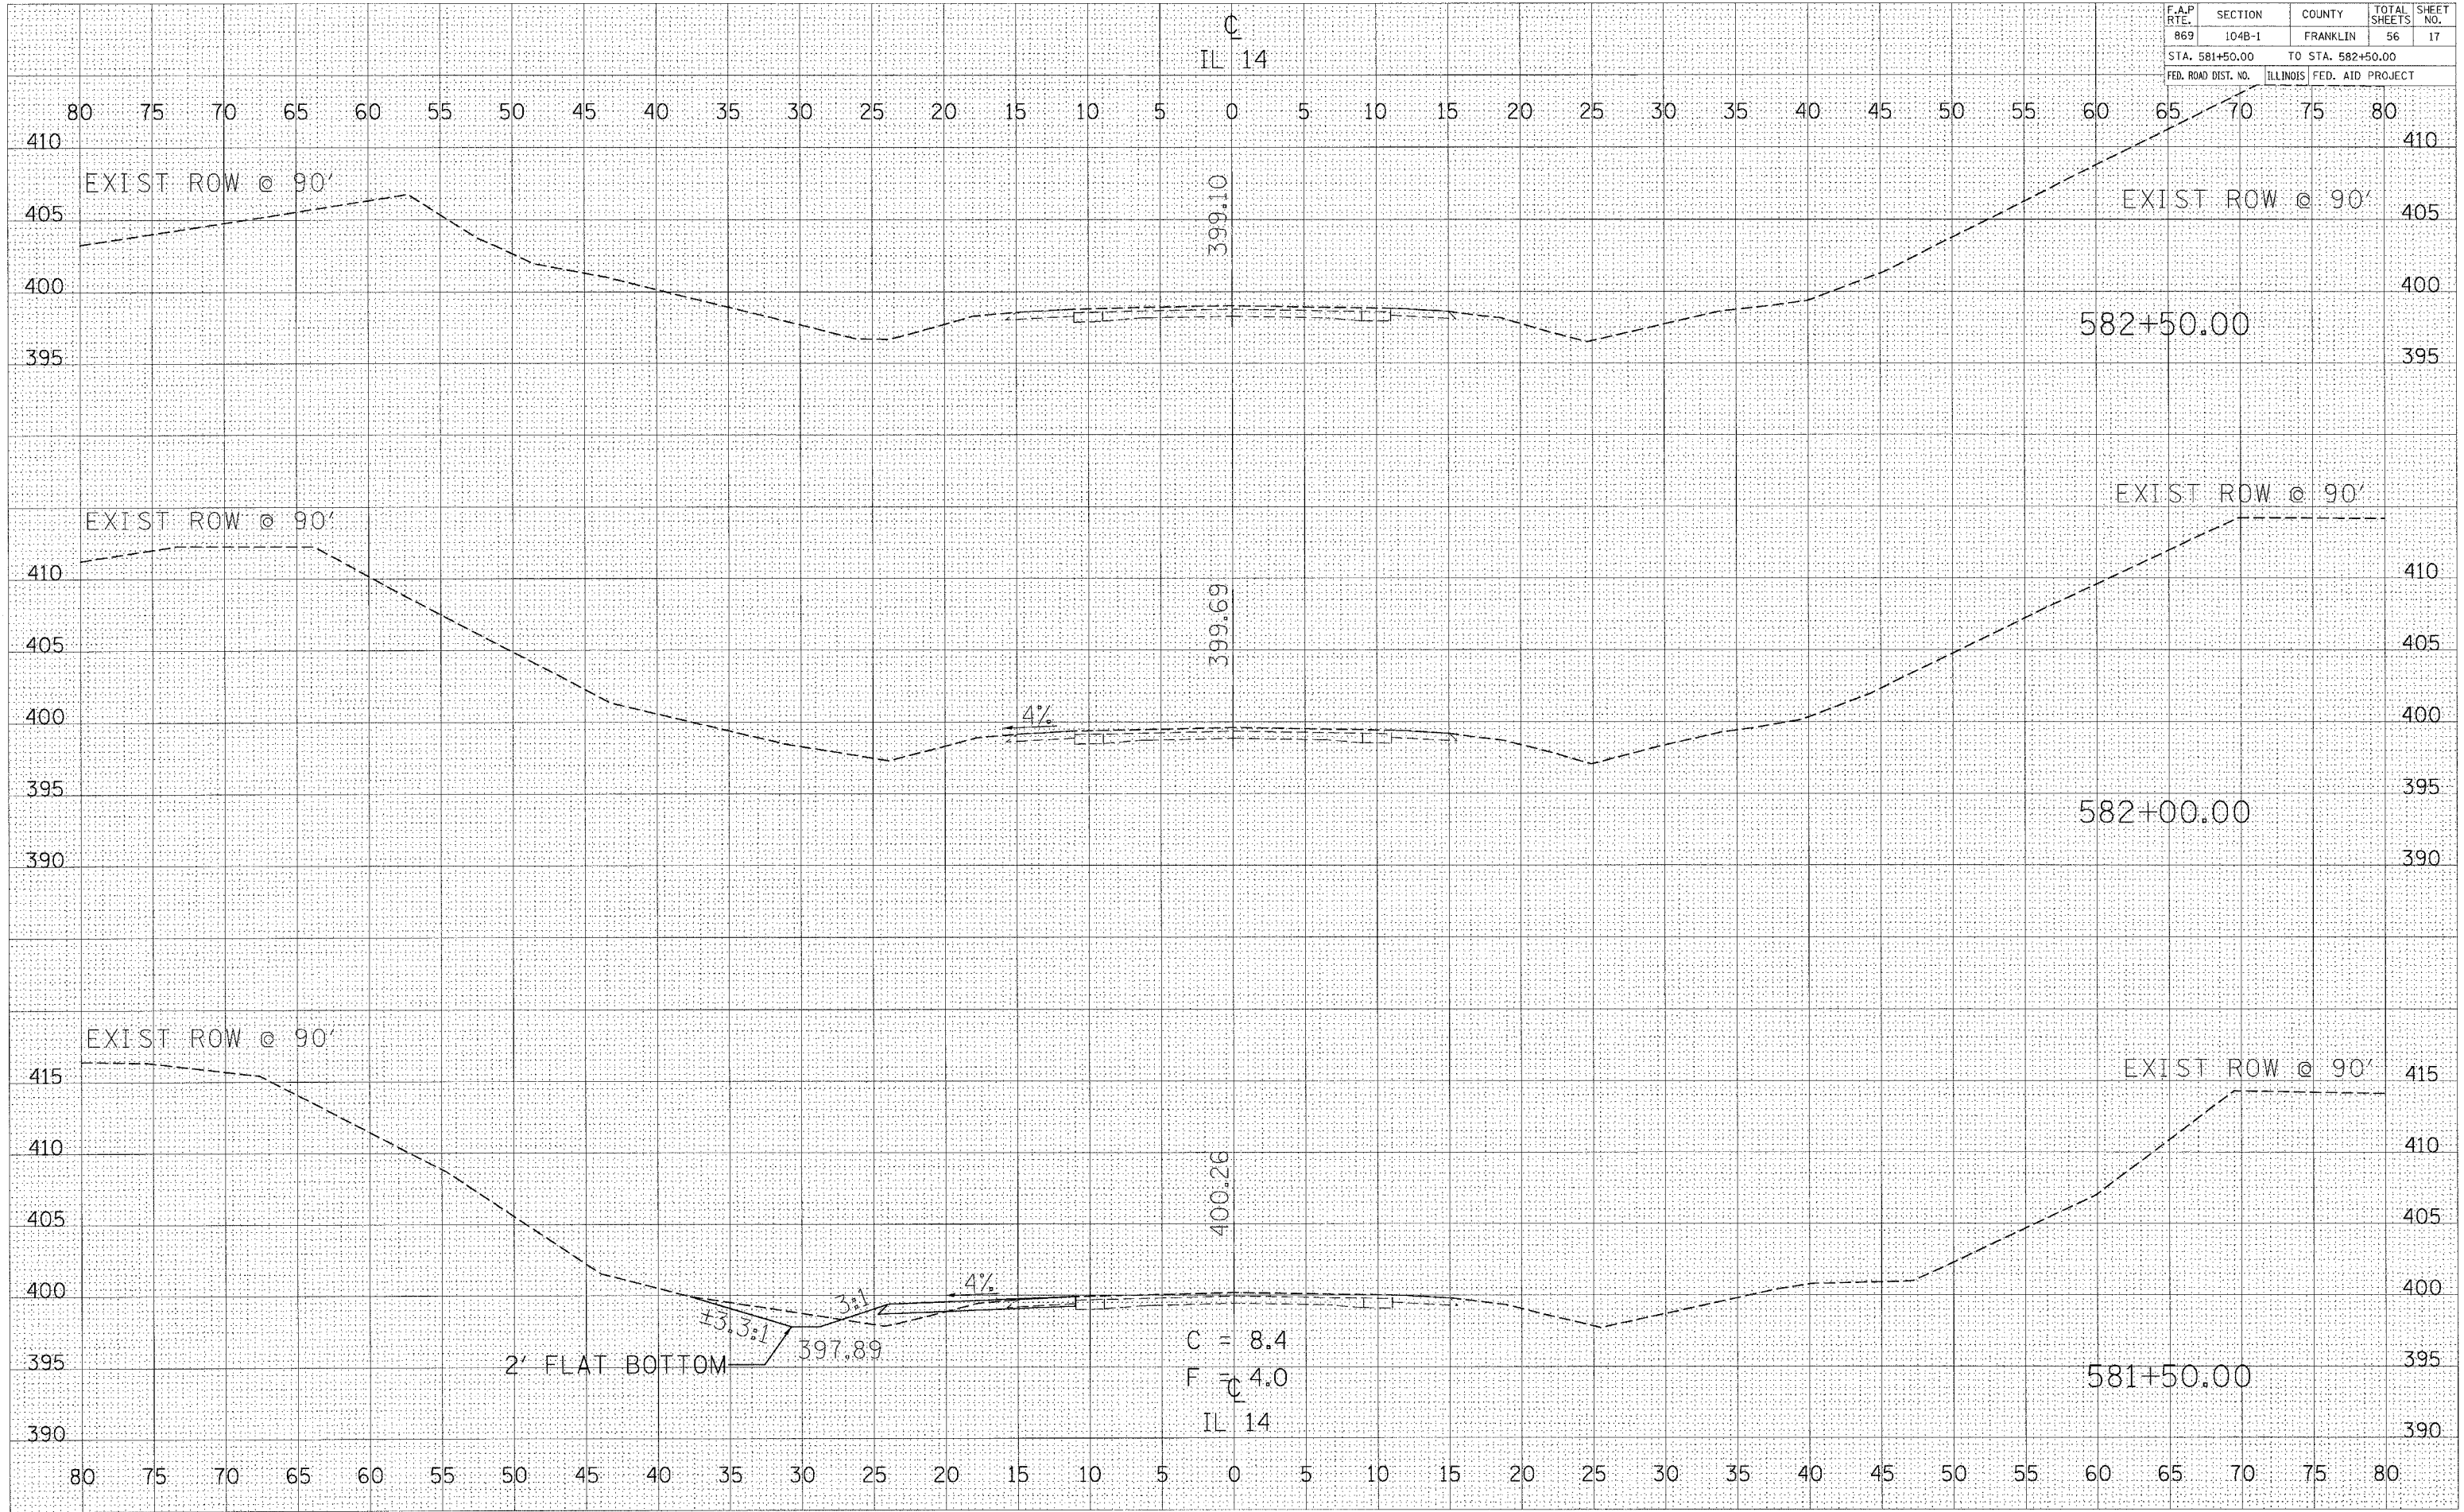

**CROSS SECTIONS - STA 581+50 TO STA 582+50
IL 14 OVER TRIBUTARY TO ANDY CREEK**

FINAL SURVEY NO. _____
 CHECKED BY _____
 DATE _____

ORIGINAL SURVEY NO. _____
 CHECKED BY _____
 DATE _____

PLOT DATE = 5/4/2007
 FILE NAME = c:\p\projects\98775\98775.dwg
 PLOT SCALE = 1/8" = 100'
 USER NAME = portland