


CONTRACT NO. 98775			
F.A.P. RTE. 869	SECTION 104B-2	COUNTY FRANKLIN	TOTAL SHEETS 56
STA. 600+00.00		TO STA. 601+00.00	
FED. ROAD DIST. NO.	ILLINOIS FED. AID PROJECT		

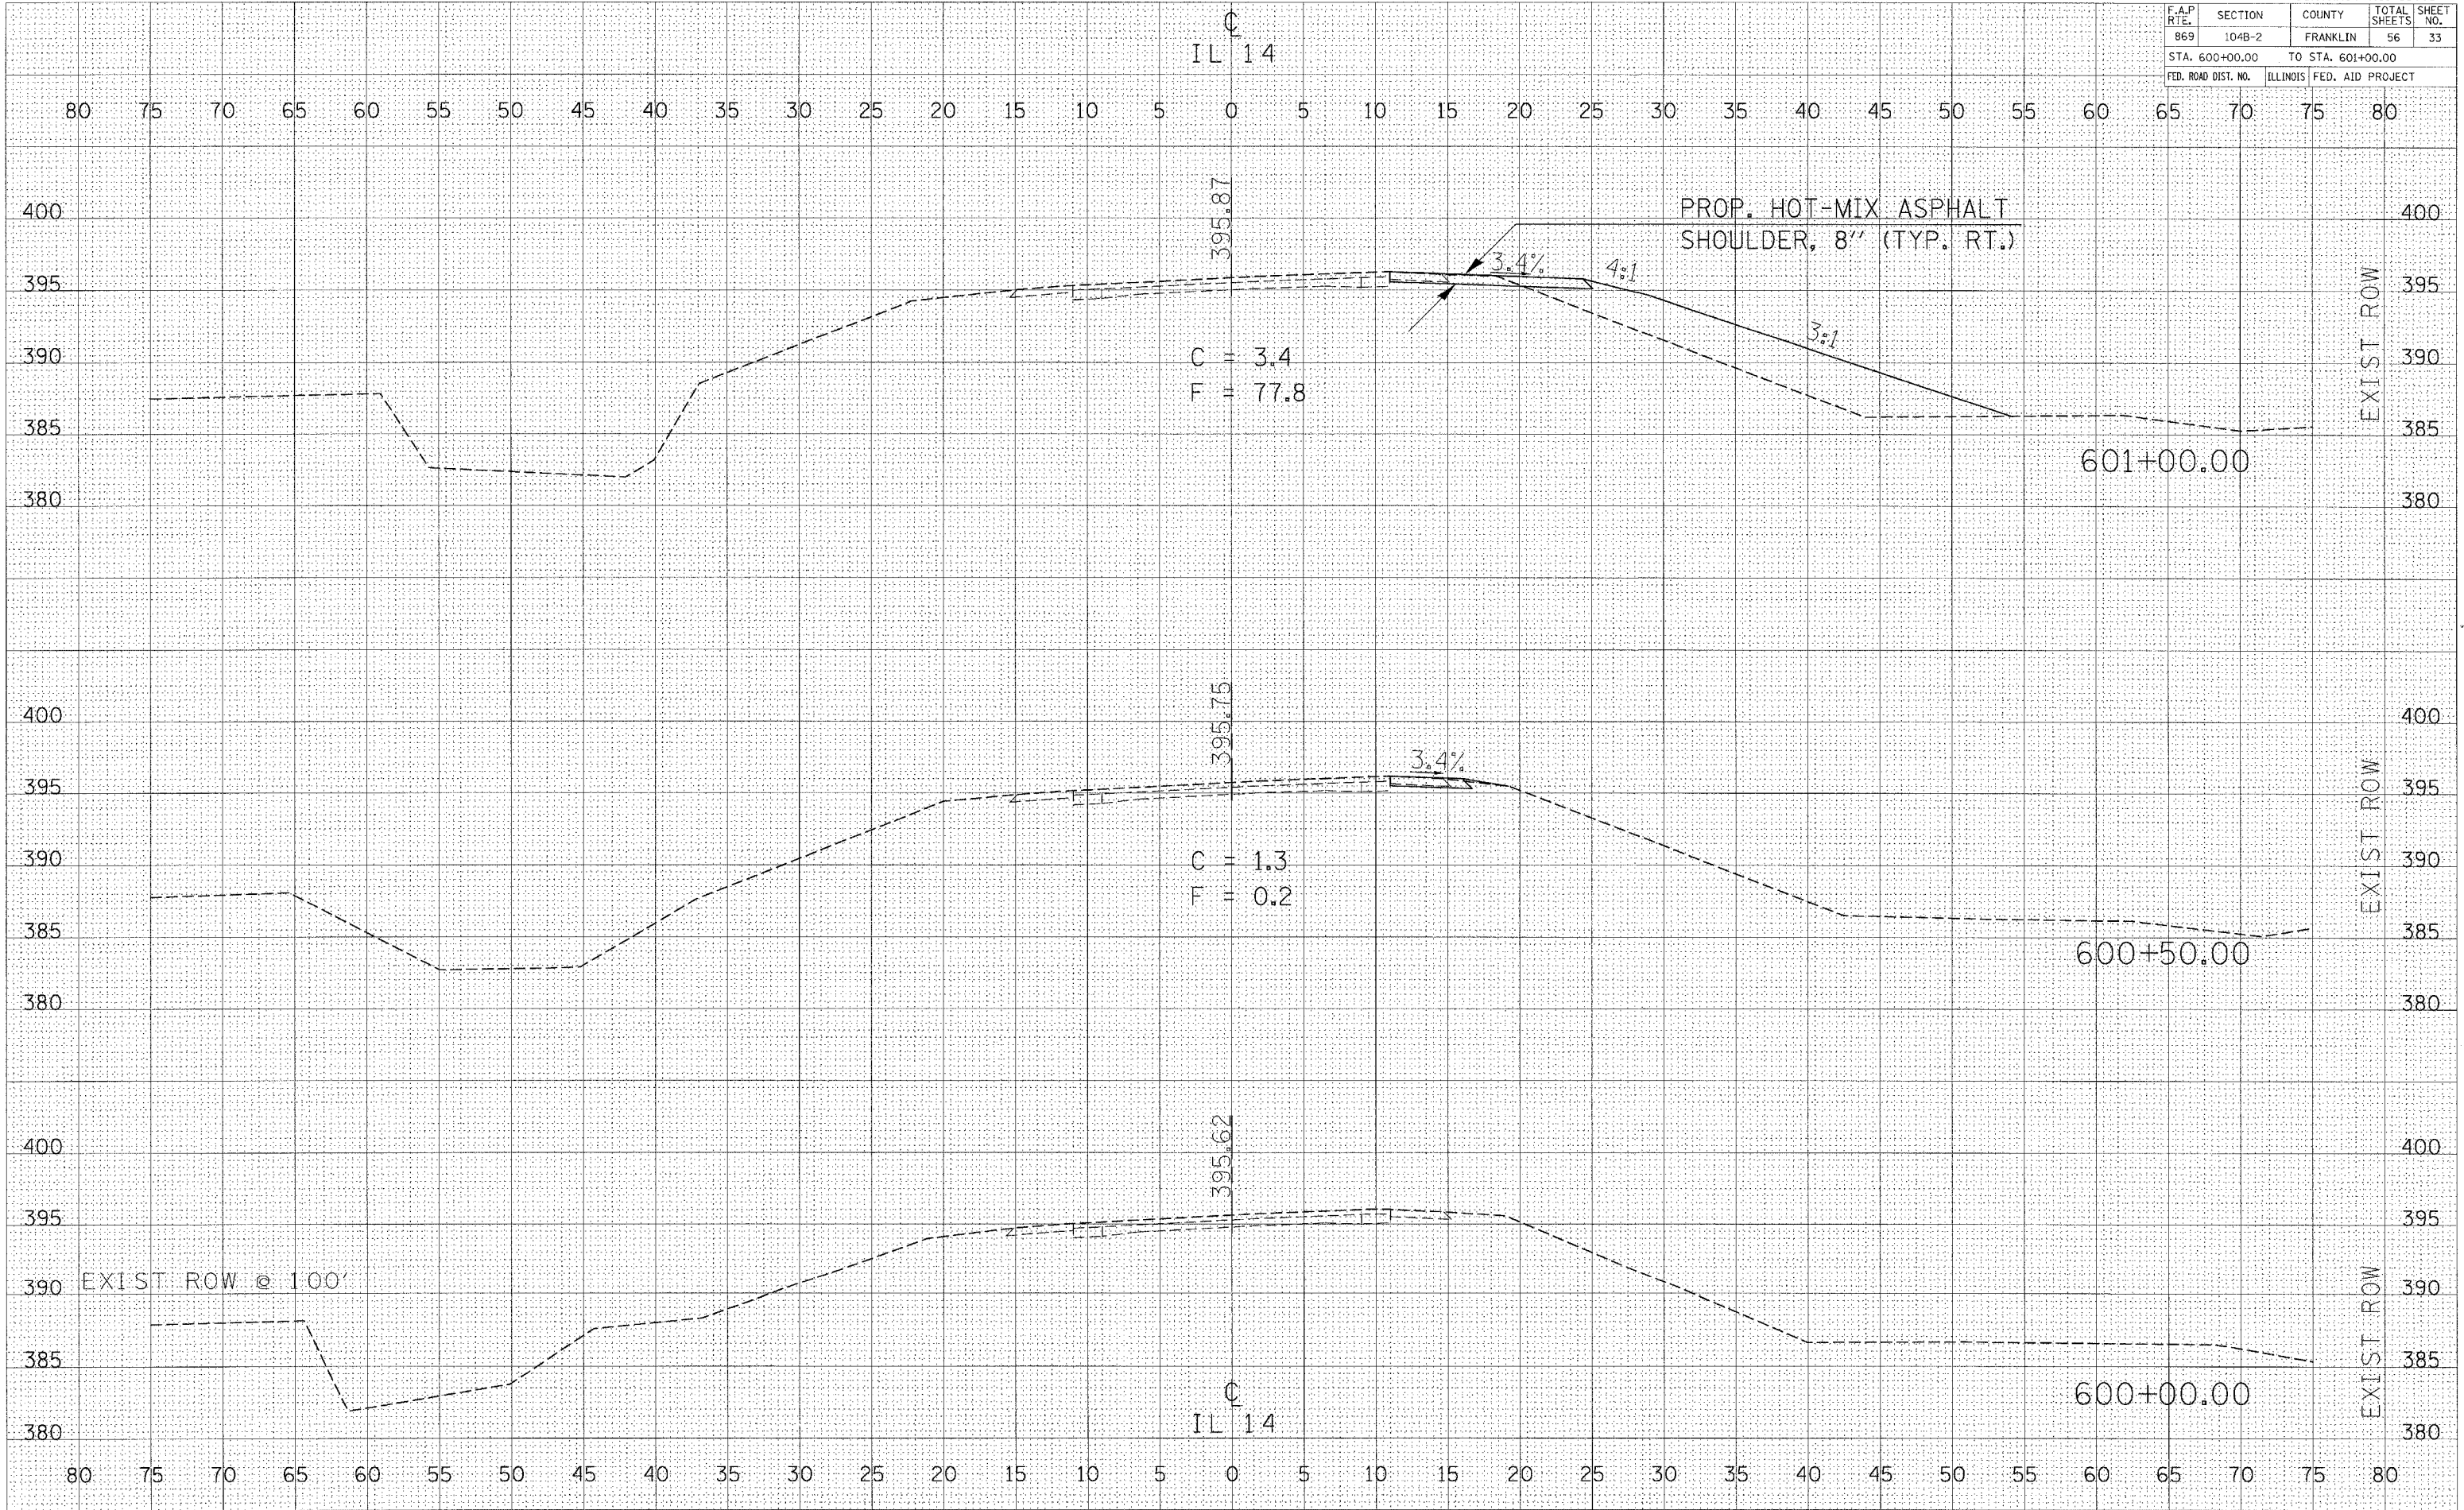

BY	DATE

FINAL SURVEY	SURVEYED
NOTE BOOK	PLOTTED
NO.	TEMP. P.L.E.
	AREAS CHECKED

BY	DATE

ORIGINAL SURVEY	SURVEYED
NOTE BOOK	PLOTTED
NO.	TEMP. P.L.E.
	AREAS CHECKED

PLOT DATE = 5/4/2007
 PLOT SCALE = 1" = 40' (HORIZONTAL)
 PLOT SCALE = 1" = 10' (VERTICAL)
 USER NAME = jprtenno

**CROSS SECTIONS - STA 600+00 TO STA 601+00
 IL 14 OVER ANDY CREEK**