


| F.A.P. RTE. | SECTION | COUNTY | TOTAL SHEETS | SHEET NO. |
|---------------------|---------|---------------------------|--------------|-----------|
| 869 | 104B-2 | FRANKLIN | 56 | 35 |
| STA. 602+50.00 | | TO STA. 603+50.00 | | |
| FED. ROAD DIST. NO. | | ILLINOIS FED. AID PROJECT | | |

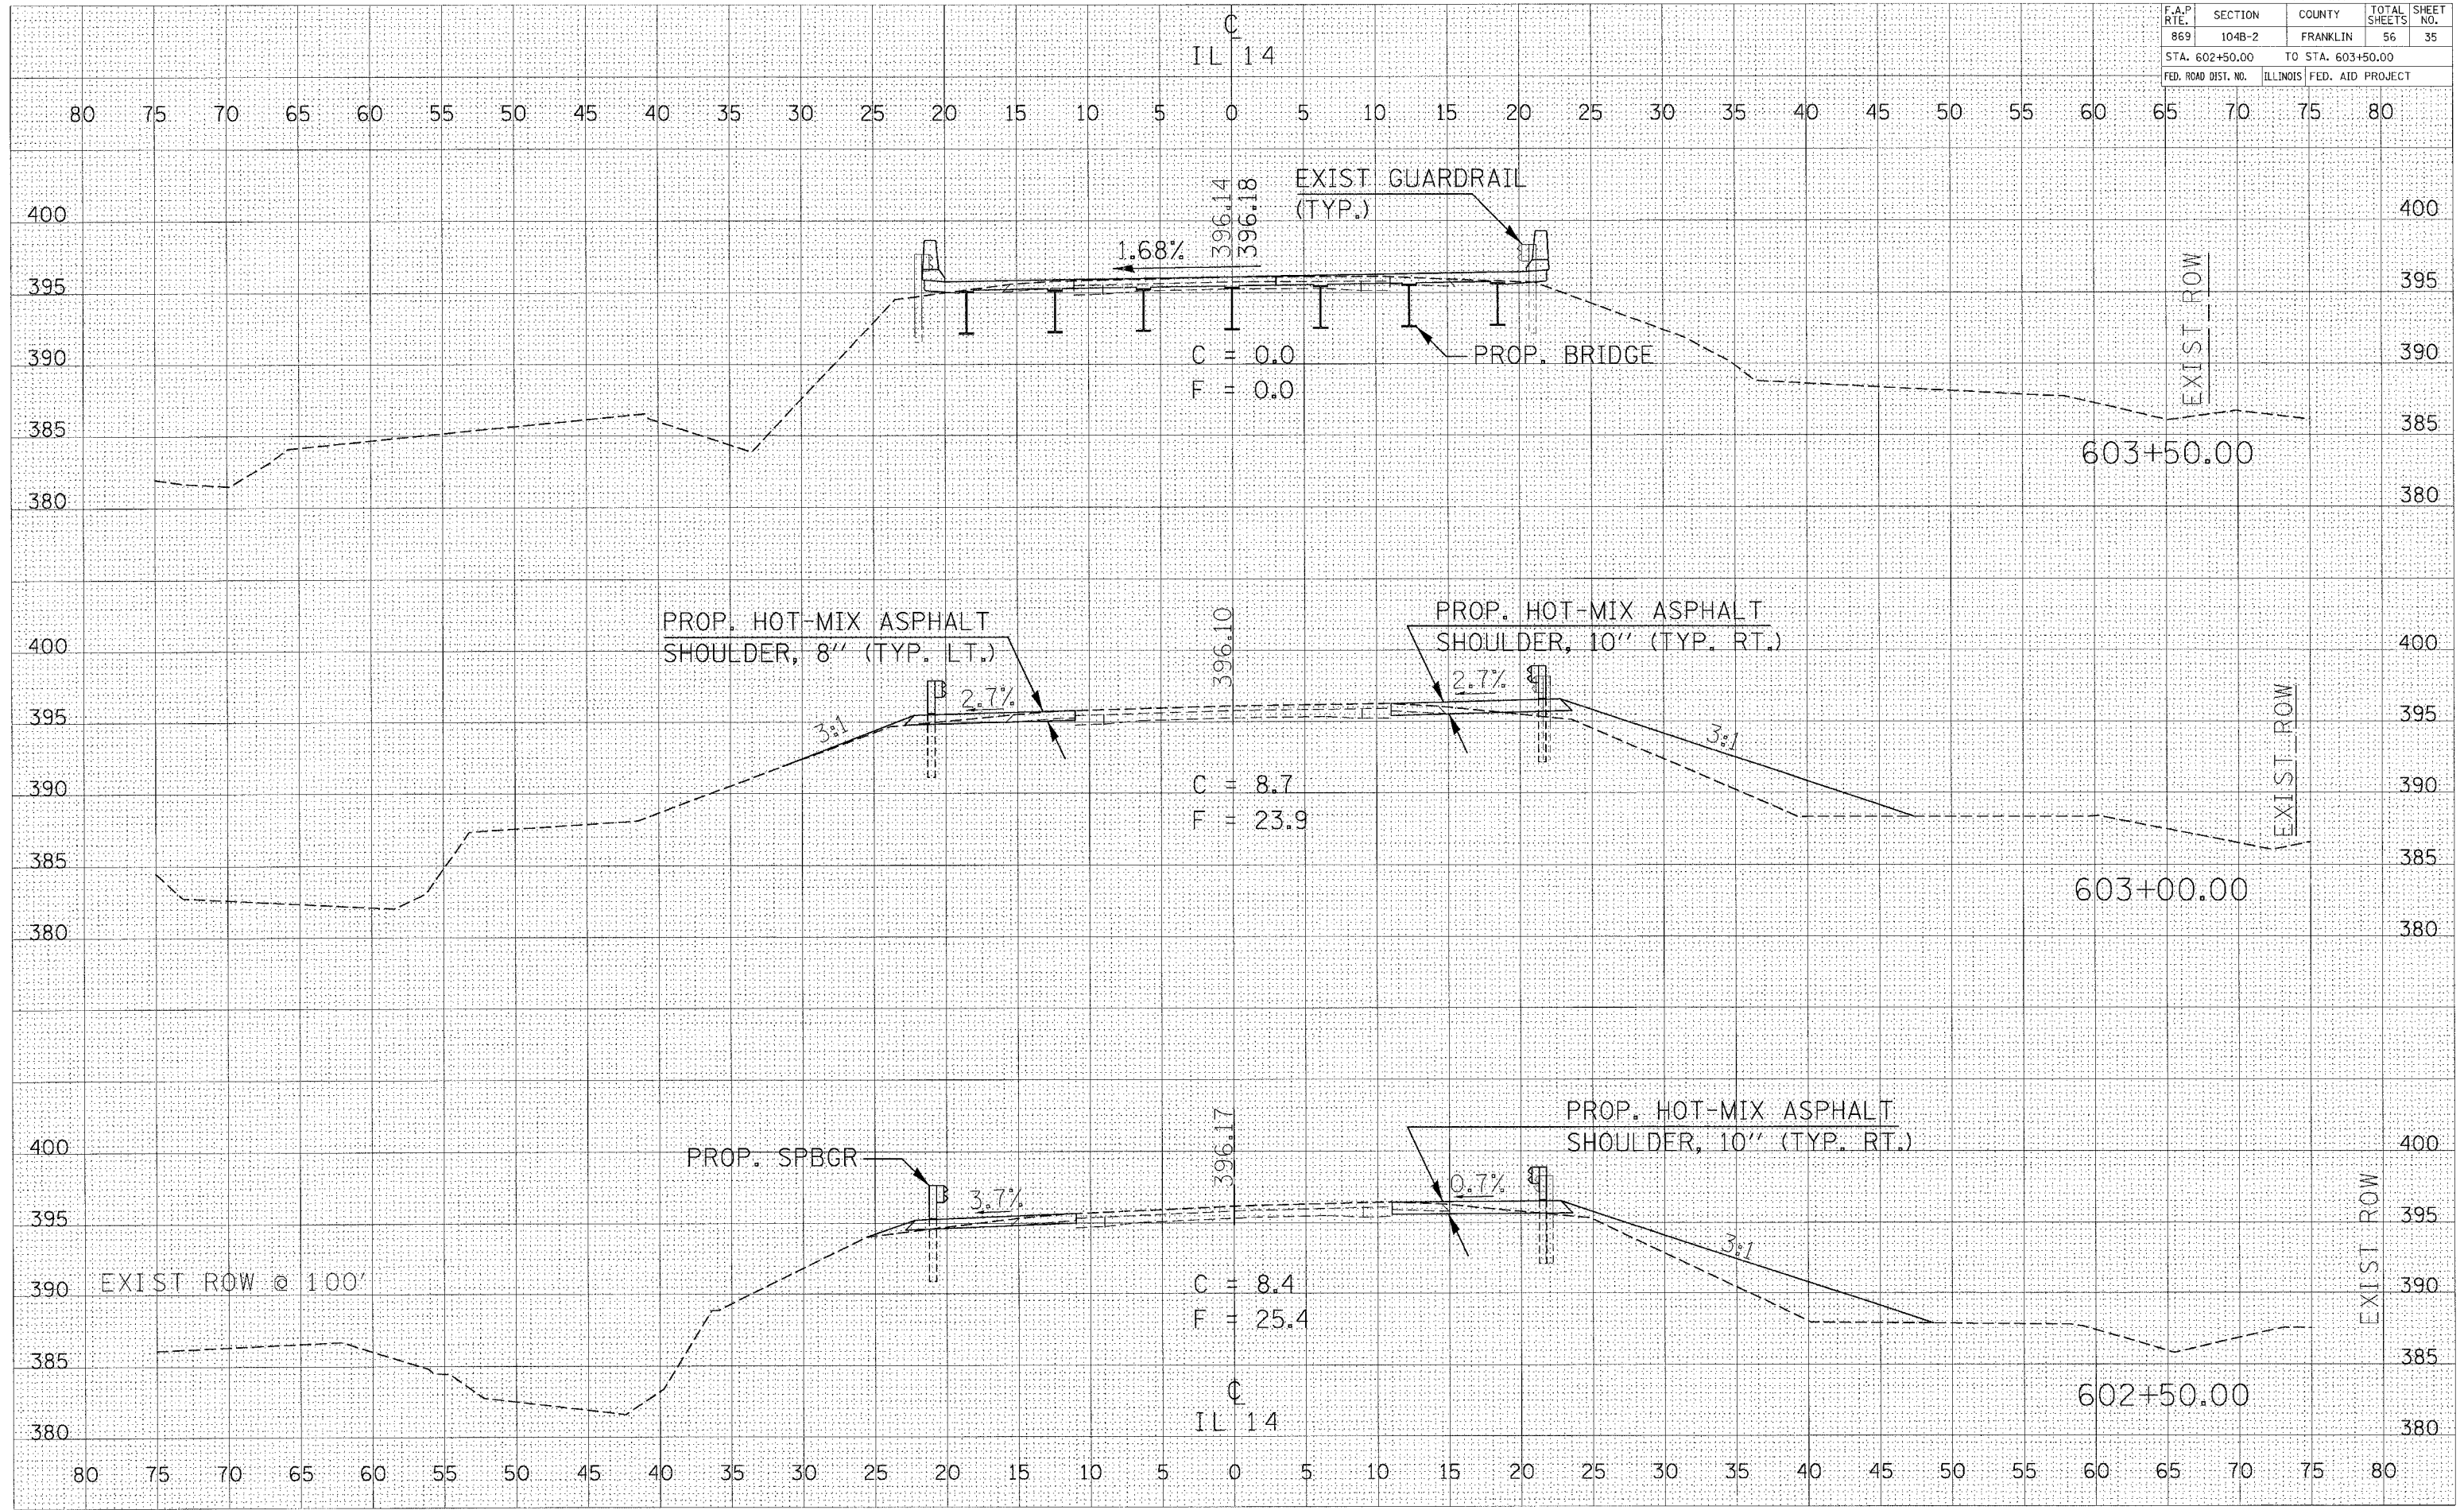

**CROSS SECTIONS - STA 602+50 TO STA 603+50
IL 14 OVER ANDY CREEK**

FINAL SURVEY

| | |
|----|------|
| BY | DATE |
| | |
| | |
| | |

NO. _____

ORIGINAL SURVEY

| | |
|----|------|
| BY | DATE |
| | |
| | |
| | |

NO. _____

PLOT DATE = 8/4/2007
 FILE NAME = s:\projects\98775\98775-104B-2\98775-104B-2.dwg
 PLOT SCALE = 5/8" = 1' IN.
 USER NAME = pbrtenc