


| FAP RTE | SECTION | COUNTY | TOTAL SHEETS | SHEET NO. |
|---------------------|------------|------------------|--------------|-----------|
| 869 | (105A)BR-1 | SALINE | 44 | 9 |
| STA. | | TO STA. | | |
| FED. ROAD DIST. NO. | ILLINOIS | FED. AID PROJECT | | |

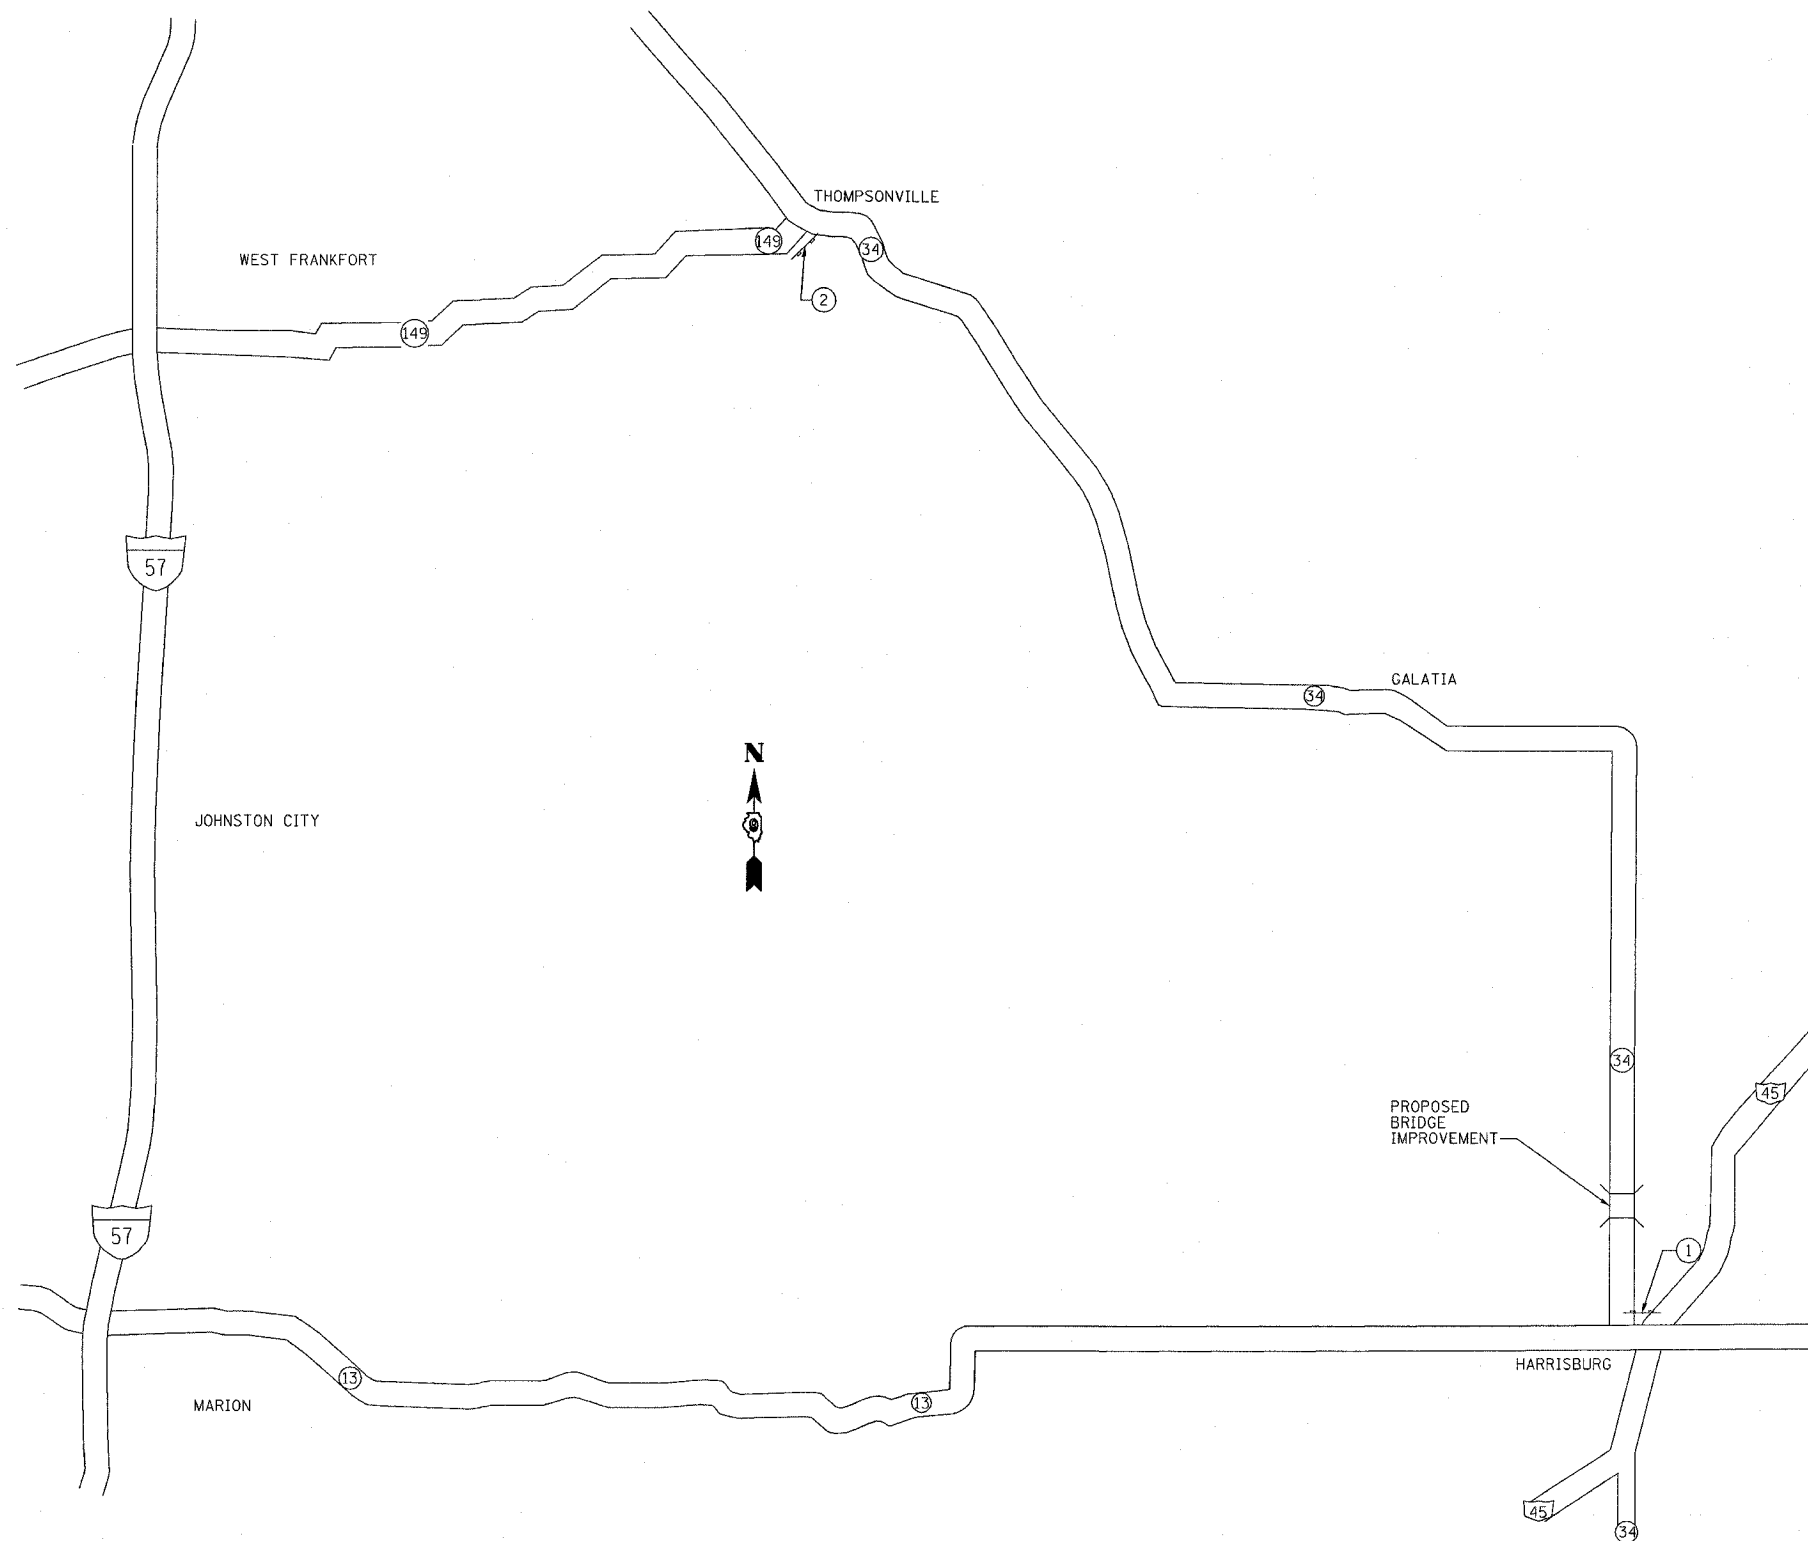

**SIGN LEGEND
STAGE I**

①

**WIDE LOADS
OVER 12'-0"**

DETOUR VIA

| | | |
|---------------|------------------|---------------|
| WEST ILLINOIS | NORTH INTERSTATE | EAST ILLINOIS |
| 13 | 57 | 149 |

60"x90"

②

**WIDE LOADS
OVER 12'-0"**

DETOUR VIA

| | | |
|---------------|------------------|---------------|
| WEST ILLINOIS | SOUTH INTERSTATE | EAST ILLINOIS |
| 149 | 57 | 13 |

60"x90"

**SIGN LEGEND
STAGE II**

①

**WIDE LOADS
OVER 11'-0"**

DETOUR VIA

| | | |
|---------------|------------------|---------------|
| WEST ILLINOIS | NORTH INTERSTATE | EAST ILLINOIS |
| 13 | 57 | 149 |

60"x90"

②

**WIDE LOADS
OVER 11'-0"**

DETOUR VIA

| | | |
|---------------|------------------|---------------|
| WEST ILLINOIS | SOUTH INTERSTATE | EAST ILLINOIS |
| 149 | 57 | 13 |

60"x90"

DETOUR NOTES

1. THE CONTRACTOR SHALL FURNISH THE POSTS AND ERECT THE SIGNS AT THE LOCATIONS DIRECTED BY THE ENGINEER. ALL SIGNS SHALL BE POST MOUNTED.
2. THE ABOVE NOTED WORK, INCLUDING SIGNS, POSTS, HARDWARE, AND LABOR SHALL BE INCLUDED IN THE CONTRACT UNIT PRICE, EACH, FOR TRAFFIC CONTROL AND PROTECTION, STD. 701321 AND NO OTHER COMPENSATION WILL BE ALLOWED.

ESCA
CONSULTANTS, INC.

| | | |
|--------------|-----|-------|
| DESIGNED BY: | MTD | 02/07 |
| DRAWN BY: | KAH | 02/07 |
| CHECKED BY: | MTD | 02/07 |
| APPROVED BY: | RDP | 04/07 |

DETOUR SIGNING PLAN

WIDE LOAD DETOUR
FAP RTE 869 (IL 34)
SECTION (105A)BR-1
SALINE COUNTY