


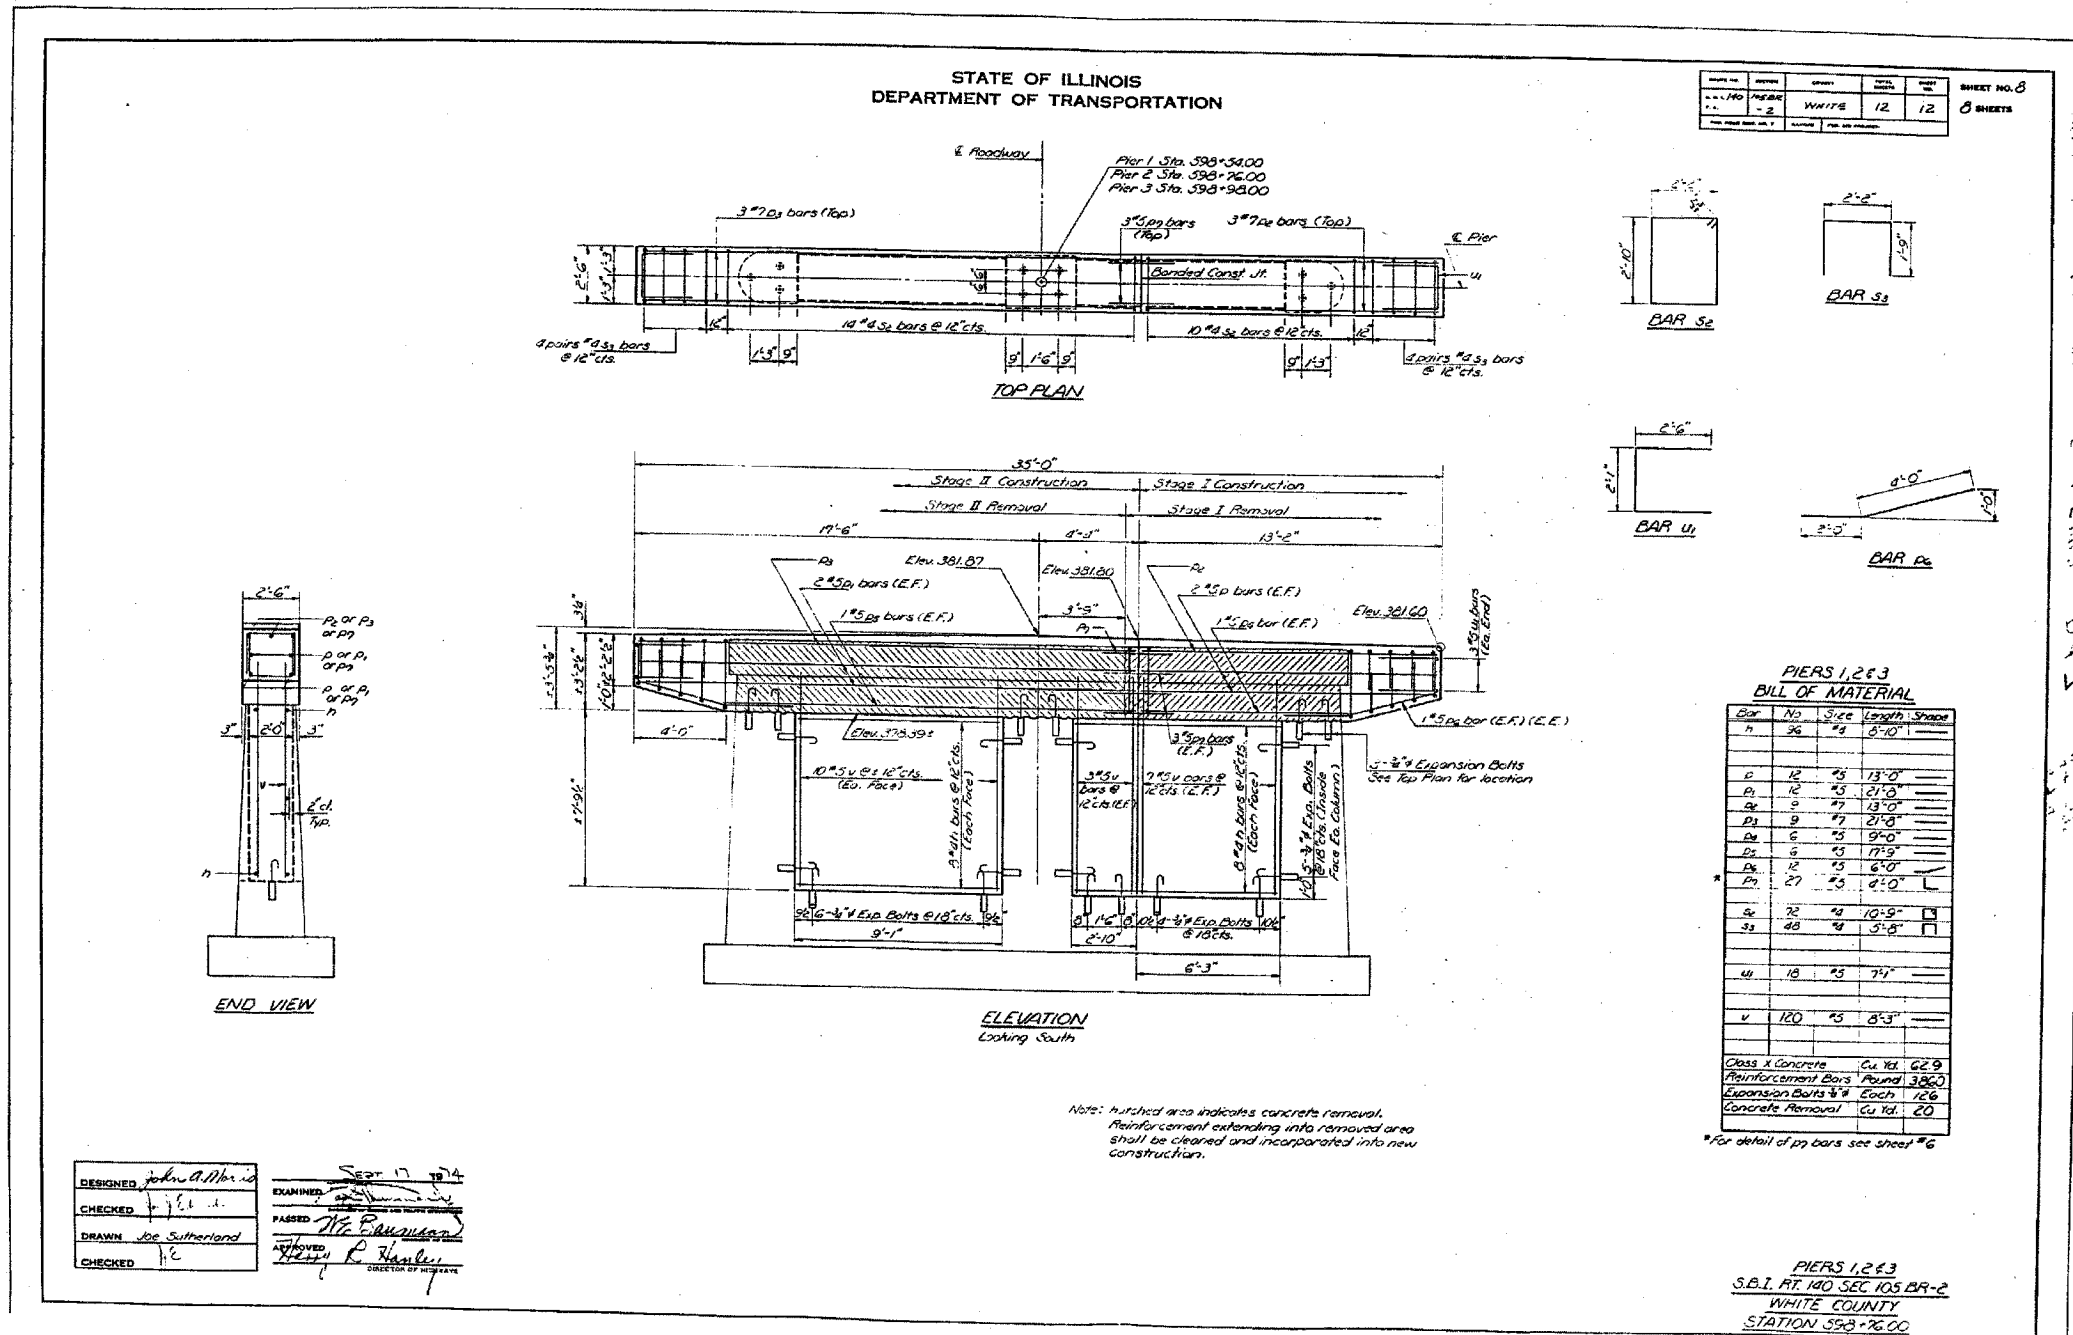

CONTRACT NO. 98997				
FAP RTE	SECTION	COUNTY	TOTAL SHEETS	SHEET NO.
328	(105X)BR	WHITE	42	36
STA.		TO STA.		
FED. ROAD DIST. NO.		ILLINOIS FED. AID PROJECT		



DESIGNED: John A. Morris
 CHECKED: J. J. ...
 DRAWN: Joe Sutherland
 CHECKED: J.E.

EXAMINED: ...
 PASSED: ...
 APPROVED: ...

ESCA
CONSULTANTS, INC.

DESIGNED BY: MTD 02/07
 DRAWN BY: HAG 02/07
 CHECKED BY: MTD 02/07
 APPROVED BY: RDP 04/07

FOR INFORMATION ONLY

EXISTING STRUCTURE PLANS
 FAP RTE 328 (US 45)
 SECTION (105X)BR
 WHITE COUNTY