




FINAL SURVEY	SURVEYED	DATE
NOTE BOOK	PLOTTED	BY
NO.	TEMPLATE	
	AREAS	
	CHECKED	

ORIGINAL SURVEY	SURVEYED	DATE
NOTE BOOK	PLOTTED	BY
NO.	TEMPLATE	
	AREAS	
	CHECKED	

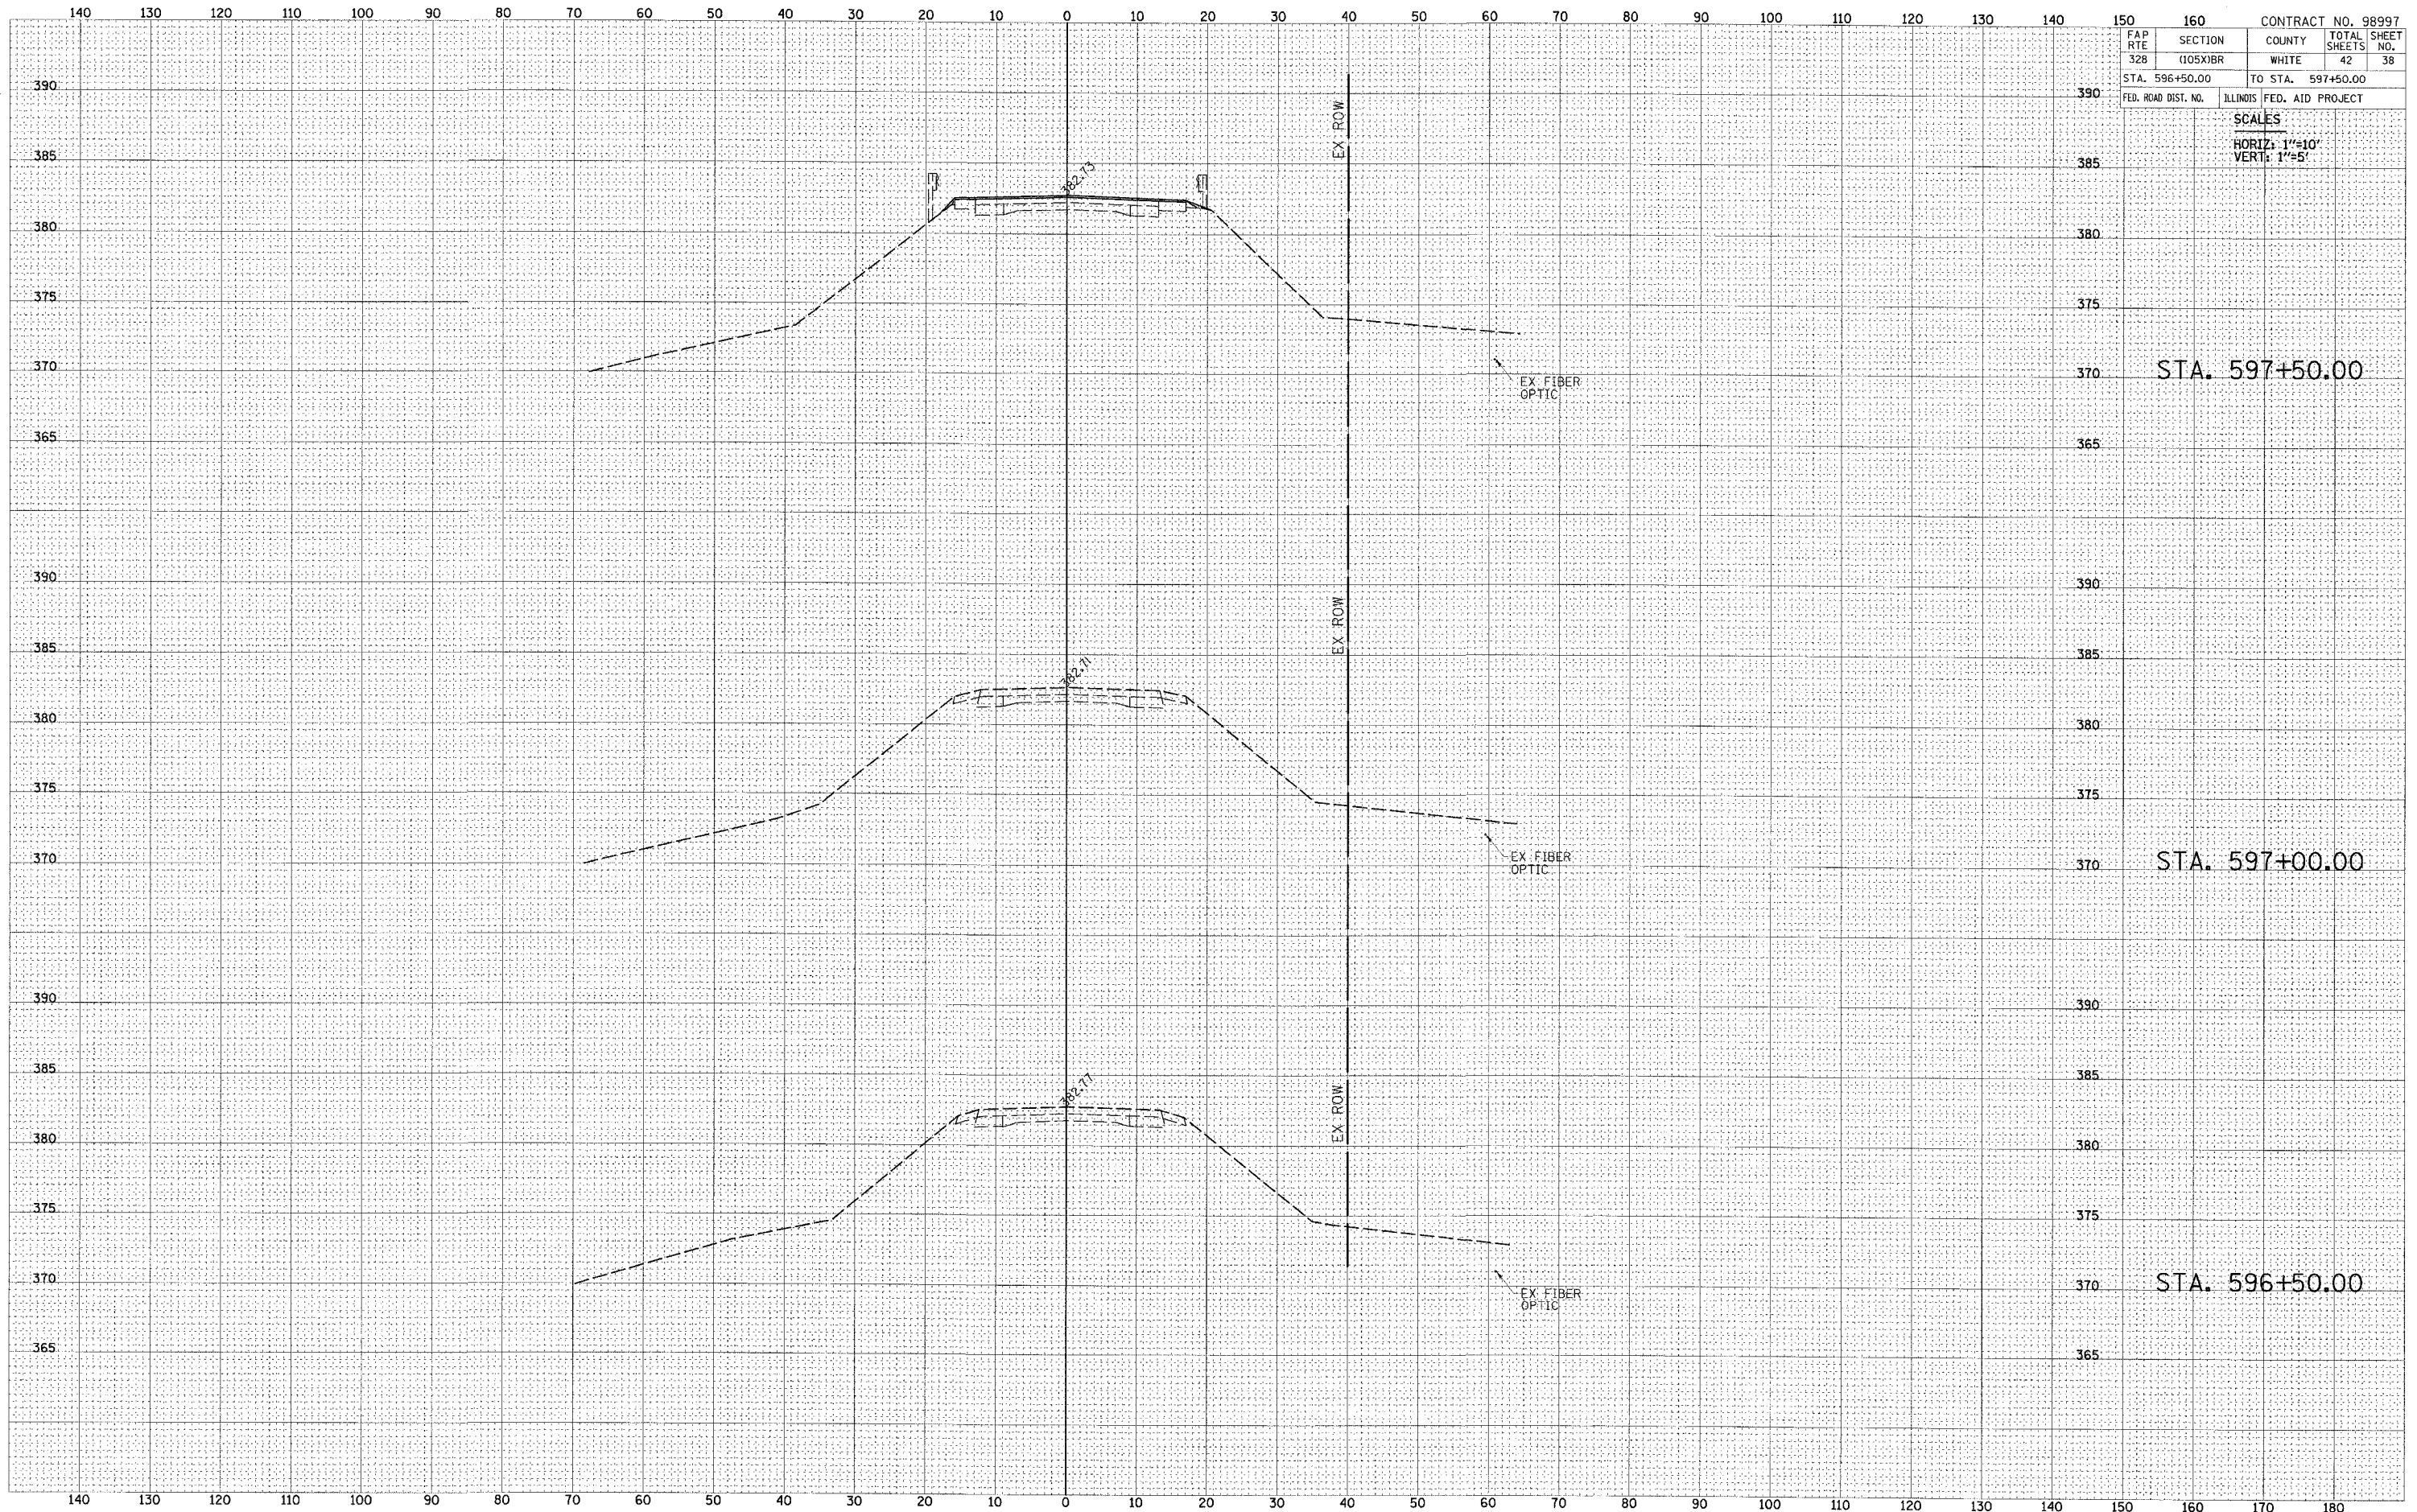

FAP RTE		SECTION		COUNTY		TOTAL SHEETS		SHEET NO.	
328		(105)BR		WHITE		42		38	
STA. 596+50.00				TO STA. 597+50.00					
FED. ROAD DIST. NO.				ILLINOIS FED. AID PROJECT					

SCALES
 HORIZ: 1"=10'
 VERT: 1"=5'