




DATE	
BY	
SURVEYED	
FINAL SURVEY	
NOTE BOOK	
TEMPLATE	
AREAS	
CHECKED	

DATE	
BY	
SURVEYED	
ORIGINAL SURVEY	
NOTE BOOK	
TEMPLATE	
AREAS	
CHECKED	

CONTRACT NO. 98997				
FAP RTE	SECTION	COUNTY	TOTAL SHEETS	SHEET NO.
328	(105)XBR	WHITE	42	42
STA. 601+50.00		TO STA. 602+50.00		
FED. ROAD DIST. NO.	ILLINOIS FED. AID PROJECT			

SCALES  
 HORIZ: 1"=10'  
 VERT: 1"=5'

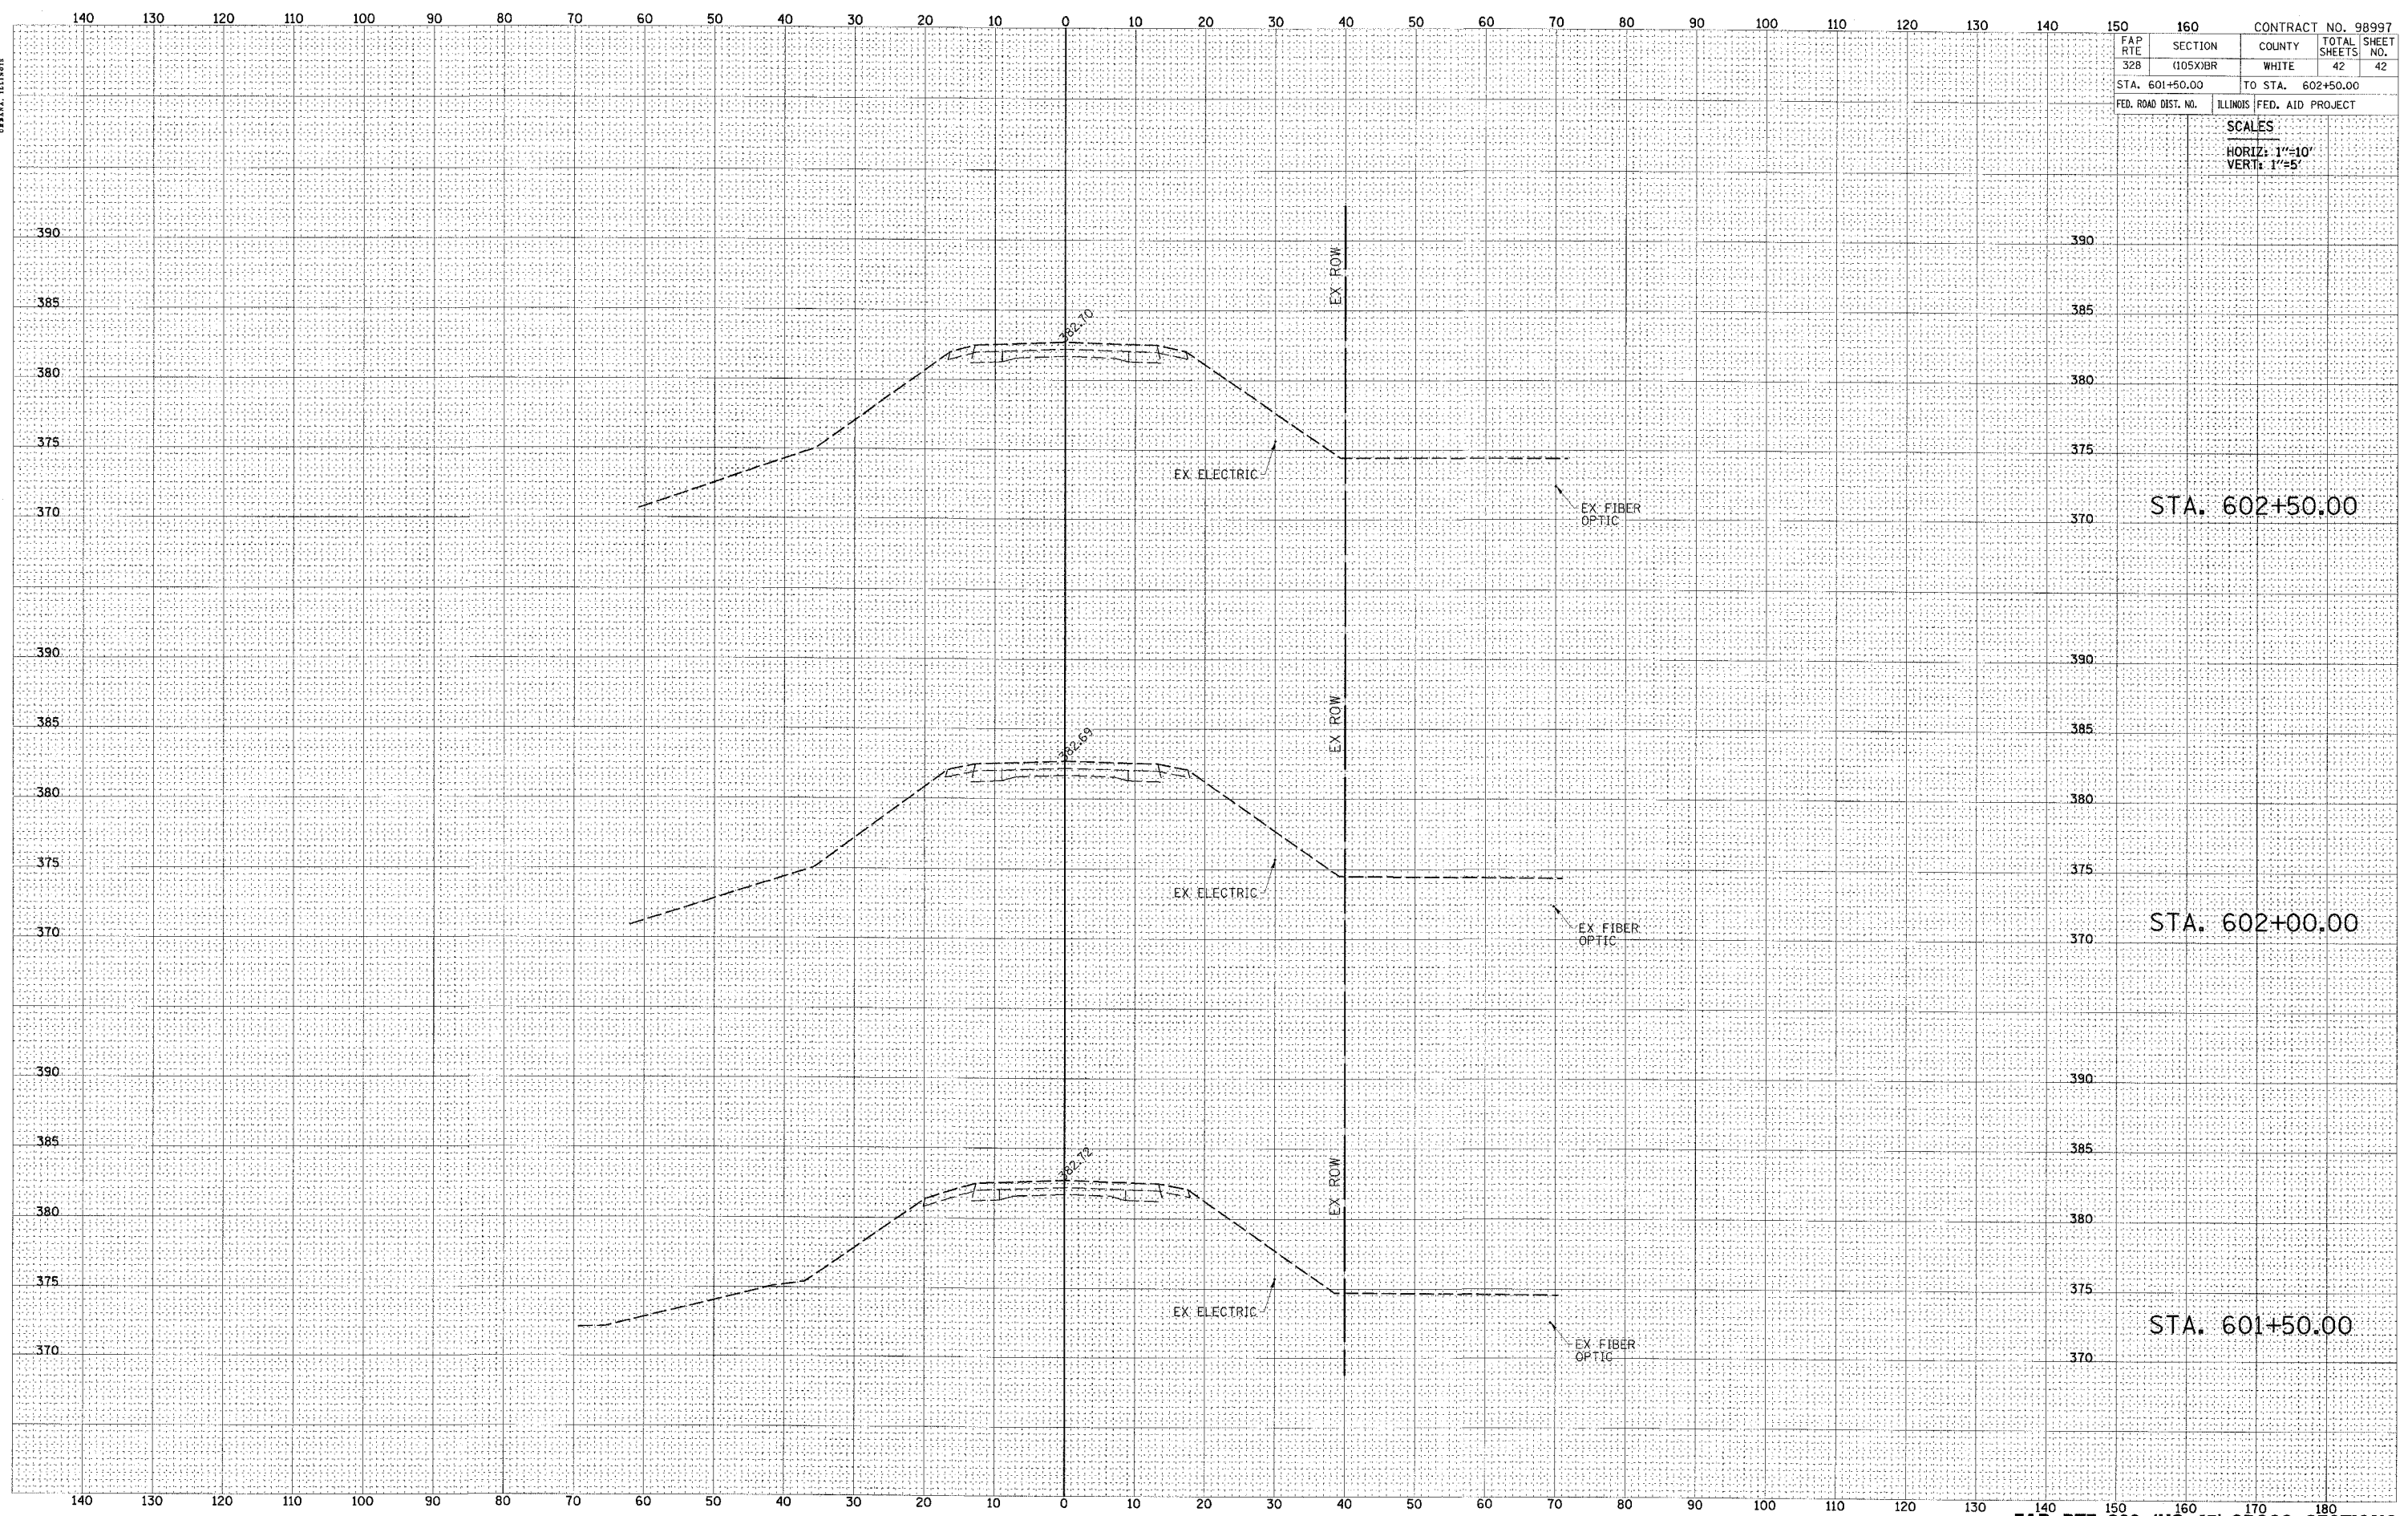

STA. 602+50.00

STA. 602+00.00

STA. 601+50.00