



ROUTE	SECTION	COUNTY	TOTAL SHEETS	SHEET NO.
	06-00054-00-SW	FRANKLIN	9	7
WEST FRANKFORT		MAIN STREET		

CONTRACT NO. 99302  
PROJECT NO. TE-00D9(93)

- ① STREET AND ALLEY CROSSINGS SHALL BE BORED FOR CONDUIT PLACEMENT. REMAINDER OF INSTALLATION BELOW PAVED SURFACE SHALL BE BORED OR TRENCHED.
- ③ SEE WIRE AND CONDUIT SCHEDULE, SHEET 8.

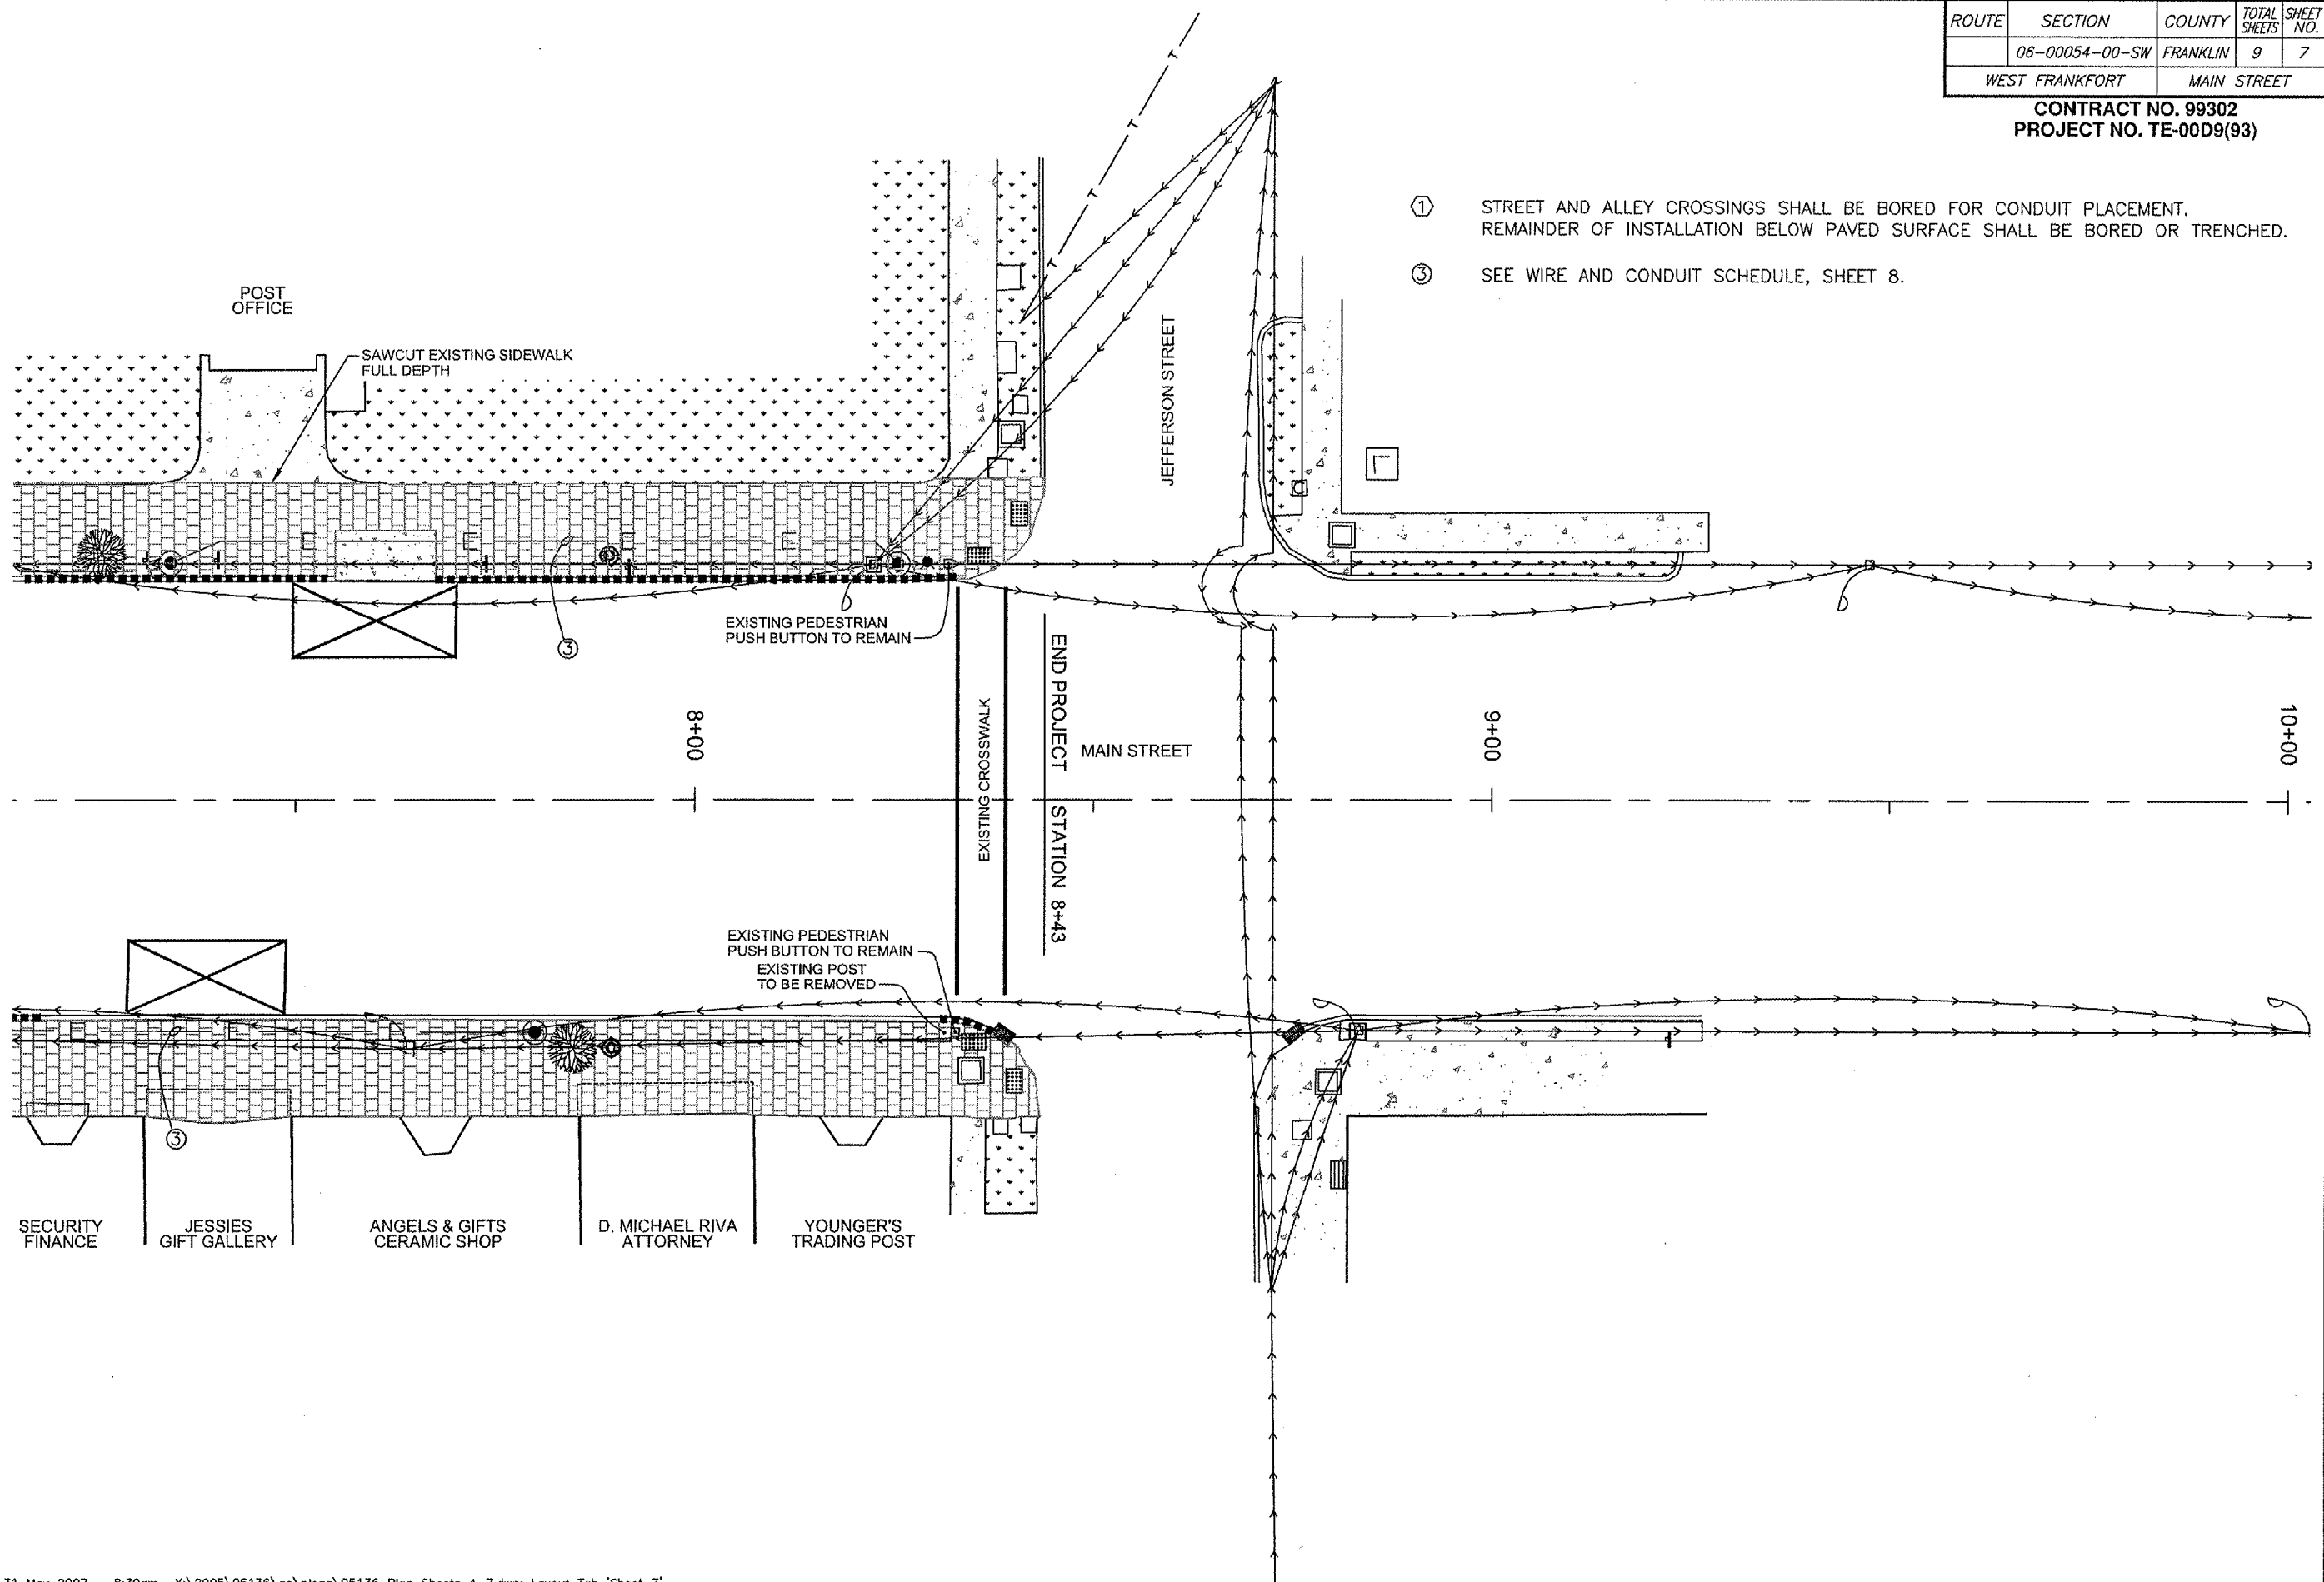

**BROWN AND ROBERTS, INC.**  
CONSULTING ENGINEERS & LAND SURVEYORS  
1 WEST RIDGE ROAD HARRISBURG, IL. 62946 (618) 252-8111

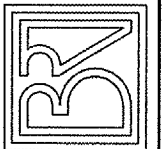

**CITY OF WEST FRANKFORT**  
**STREETSCAPE IMPROVEMENTS**  
**TYPICAL DETAILS**

Drawn By: ECB  
Checked By: MWR

Revisions		
Item	Date	By

Scale: AS SHOWN  
Field Bk:

Job Number: 05-136  
Date: 03/2007

Sheet

**7**

of 9