



HANSON PROFESSIONAL SERVICES INC.

815 Commerce Drive, Suite 200  
Oak Brook, Illinois 60523  
Telephone: 630.990.3800  
Fax: 630.990.3801

Illinois Professional Design Firm  
Registration No. 184-001084

© Copyright Hanson Professional Service Inc. 2007




JOLIET REGIONAL PORT DISTRICT

1 George Michas Drive  
Romeoville, Illinois 60448  
Telephone: 815.838.9497  
Fax: 815.838.9524


REMOVE AND REPLACE PORTIONS  
OF RUNWAY 9-27 AND TAXIWAY C

AIP PROJECT NO. 3-17-0140-B41  
IDA PROJECT NO. LOT-3709

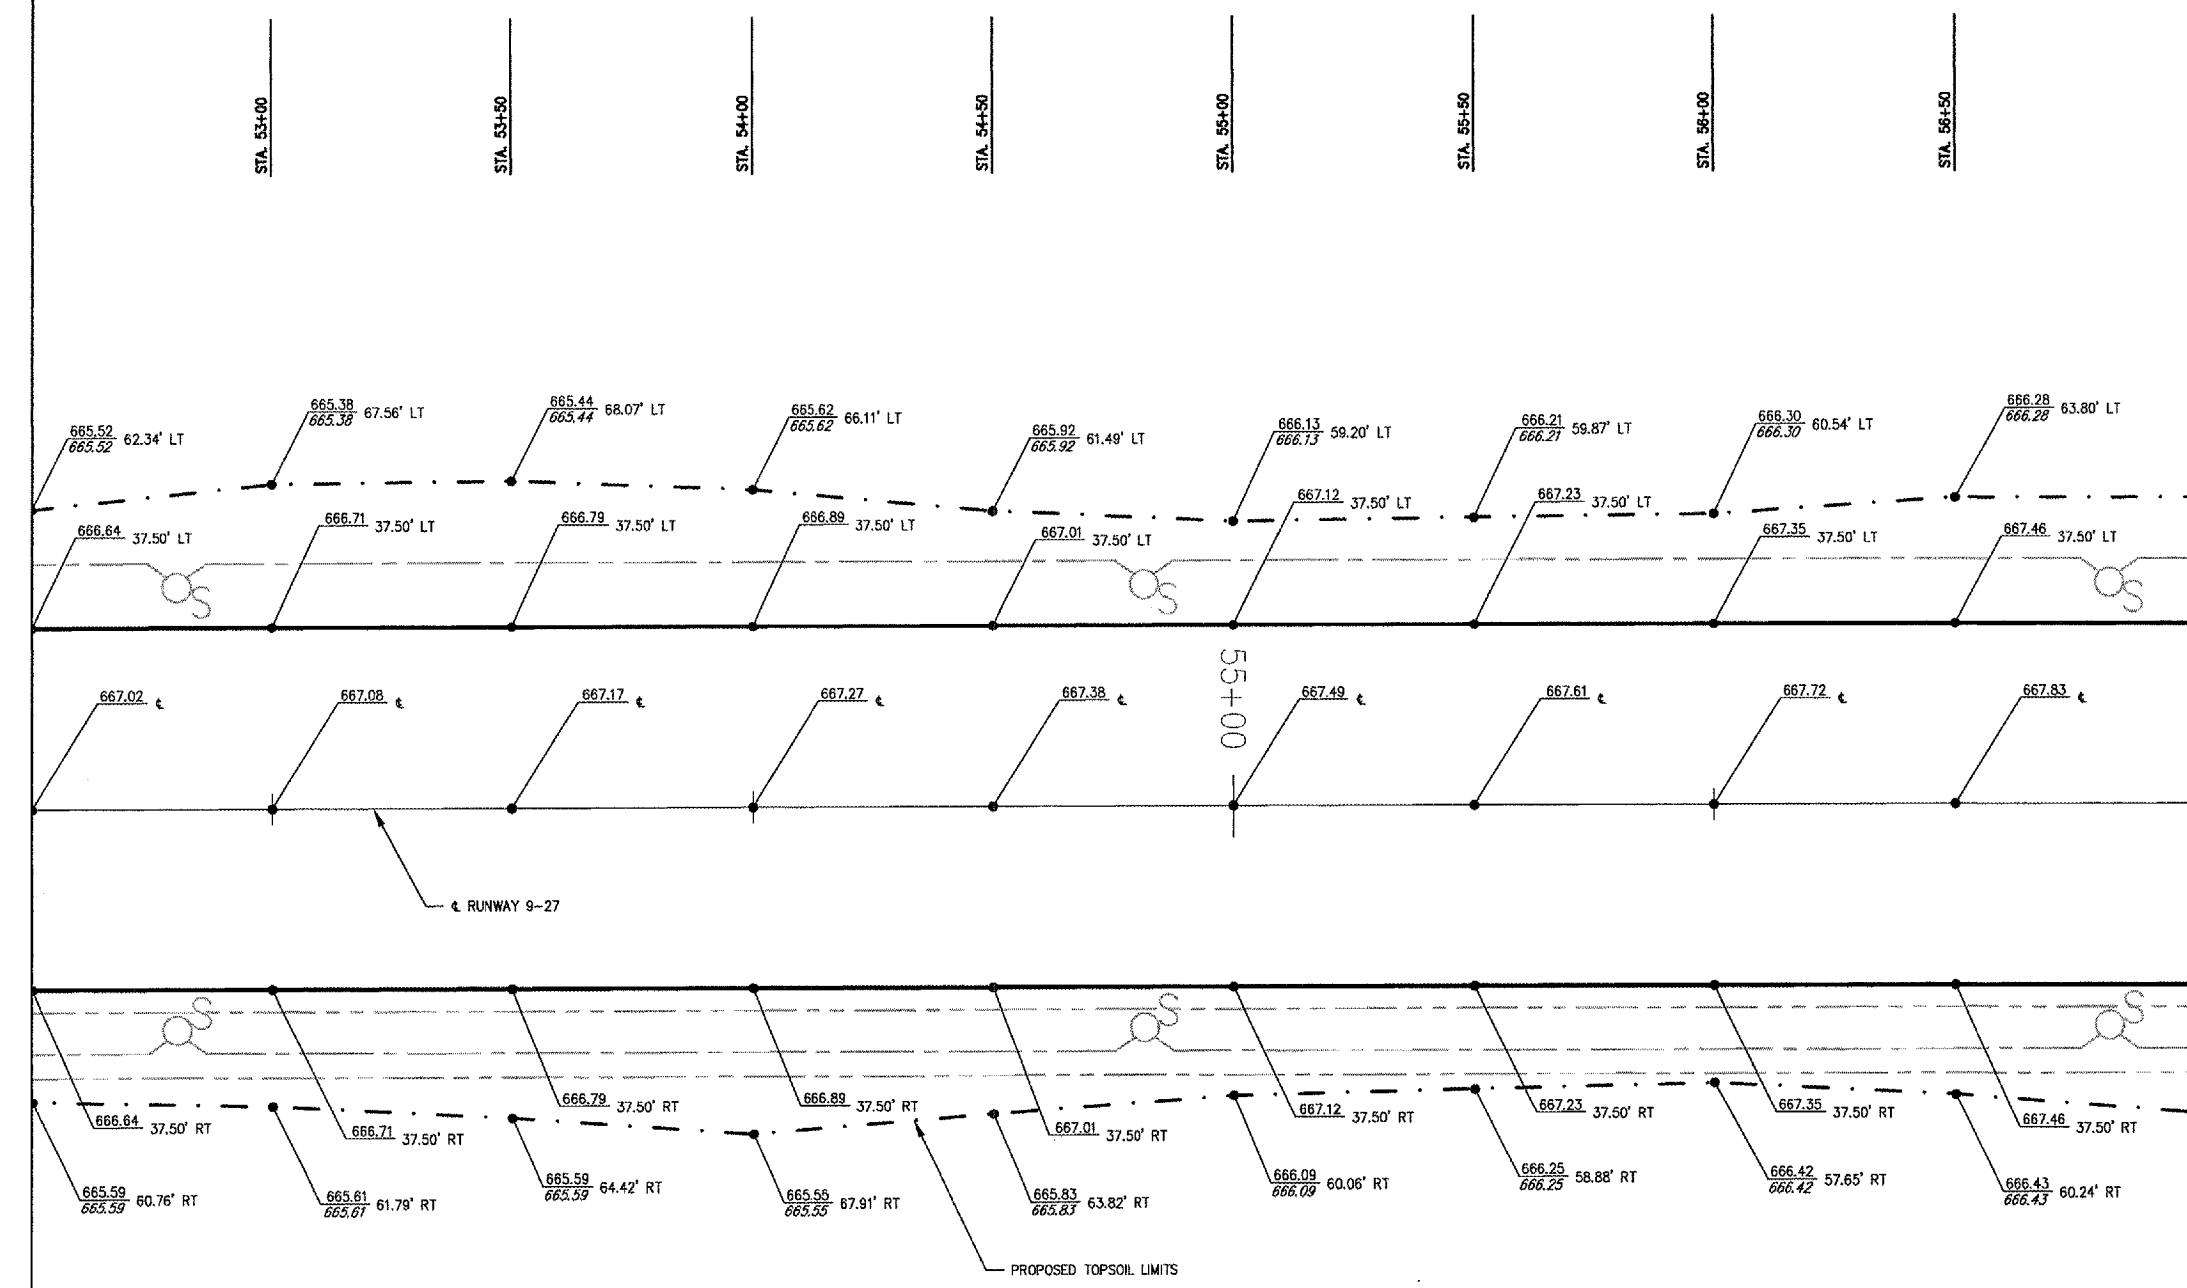

MATCH LINE STA. 52+50

MATCH LINE STA. 57+00

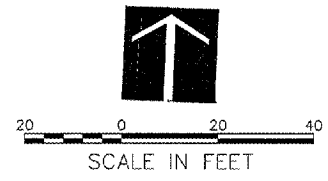

**NOTES:**  
1. FOR NOTES AND LEGEND, SEE SHEET 13.

No.	Drawing Issue Description	Date	By

Date  
JUNE 18, 2007

Sheet Title

**STAKING PLAN  
RUNWAY 9-27  
STA. 52+50 THRU  
STA. 57+00**

840-07B8053  
Project Number  
LDH 06/12/07  
Layout By Date  
LDH 06/12/07  
Designed By Date  
RMH 06/18/07  
Reviewed By Date  
LDH  
Drawn By Sheet No.

I:\07\005\00840\07B8053\DRAWINGS\SHEETS\A-STAKING PLAN - RUNWAY 9-27.DWG JAN 19, 2007 4:37PM BLE