



HANSON PROFESSIONAL SERVICES INC.

815 Commerce Drive, Suite 200  
Oak Brook, Illinois 60523  
Telephone: 630.990.3800  
Fax: 630.990.3801

Illinois Professional Design Firm  
Registration No. 184-001084

© Copyright Hanson Professional Service Inc. 2007




JOLIET REGIONAL PORT DISTRICT

1 George Michas Drive  
Romeoville, Illinois 60446  
Telephone: 815.838.9497  
Fax: 815.838.9524

REMOVE AND REPLACE PORTIONS  
OF RUNWAY 9-27 AND TAXIWAY C

AIP PROJECT NO. 3-17-0140-B4I  
IDA PROJECT NO. LOT-3709

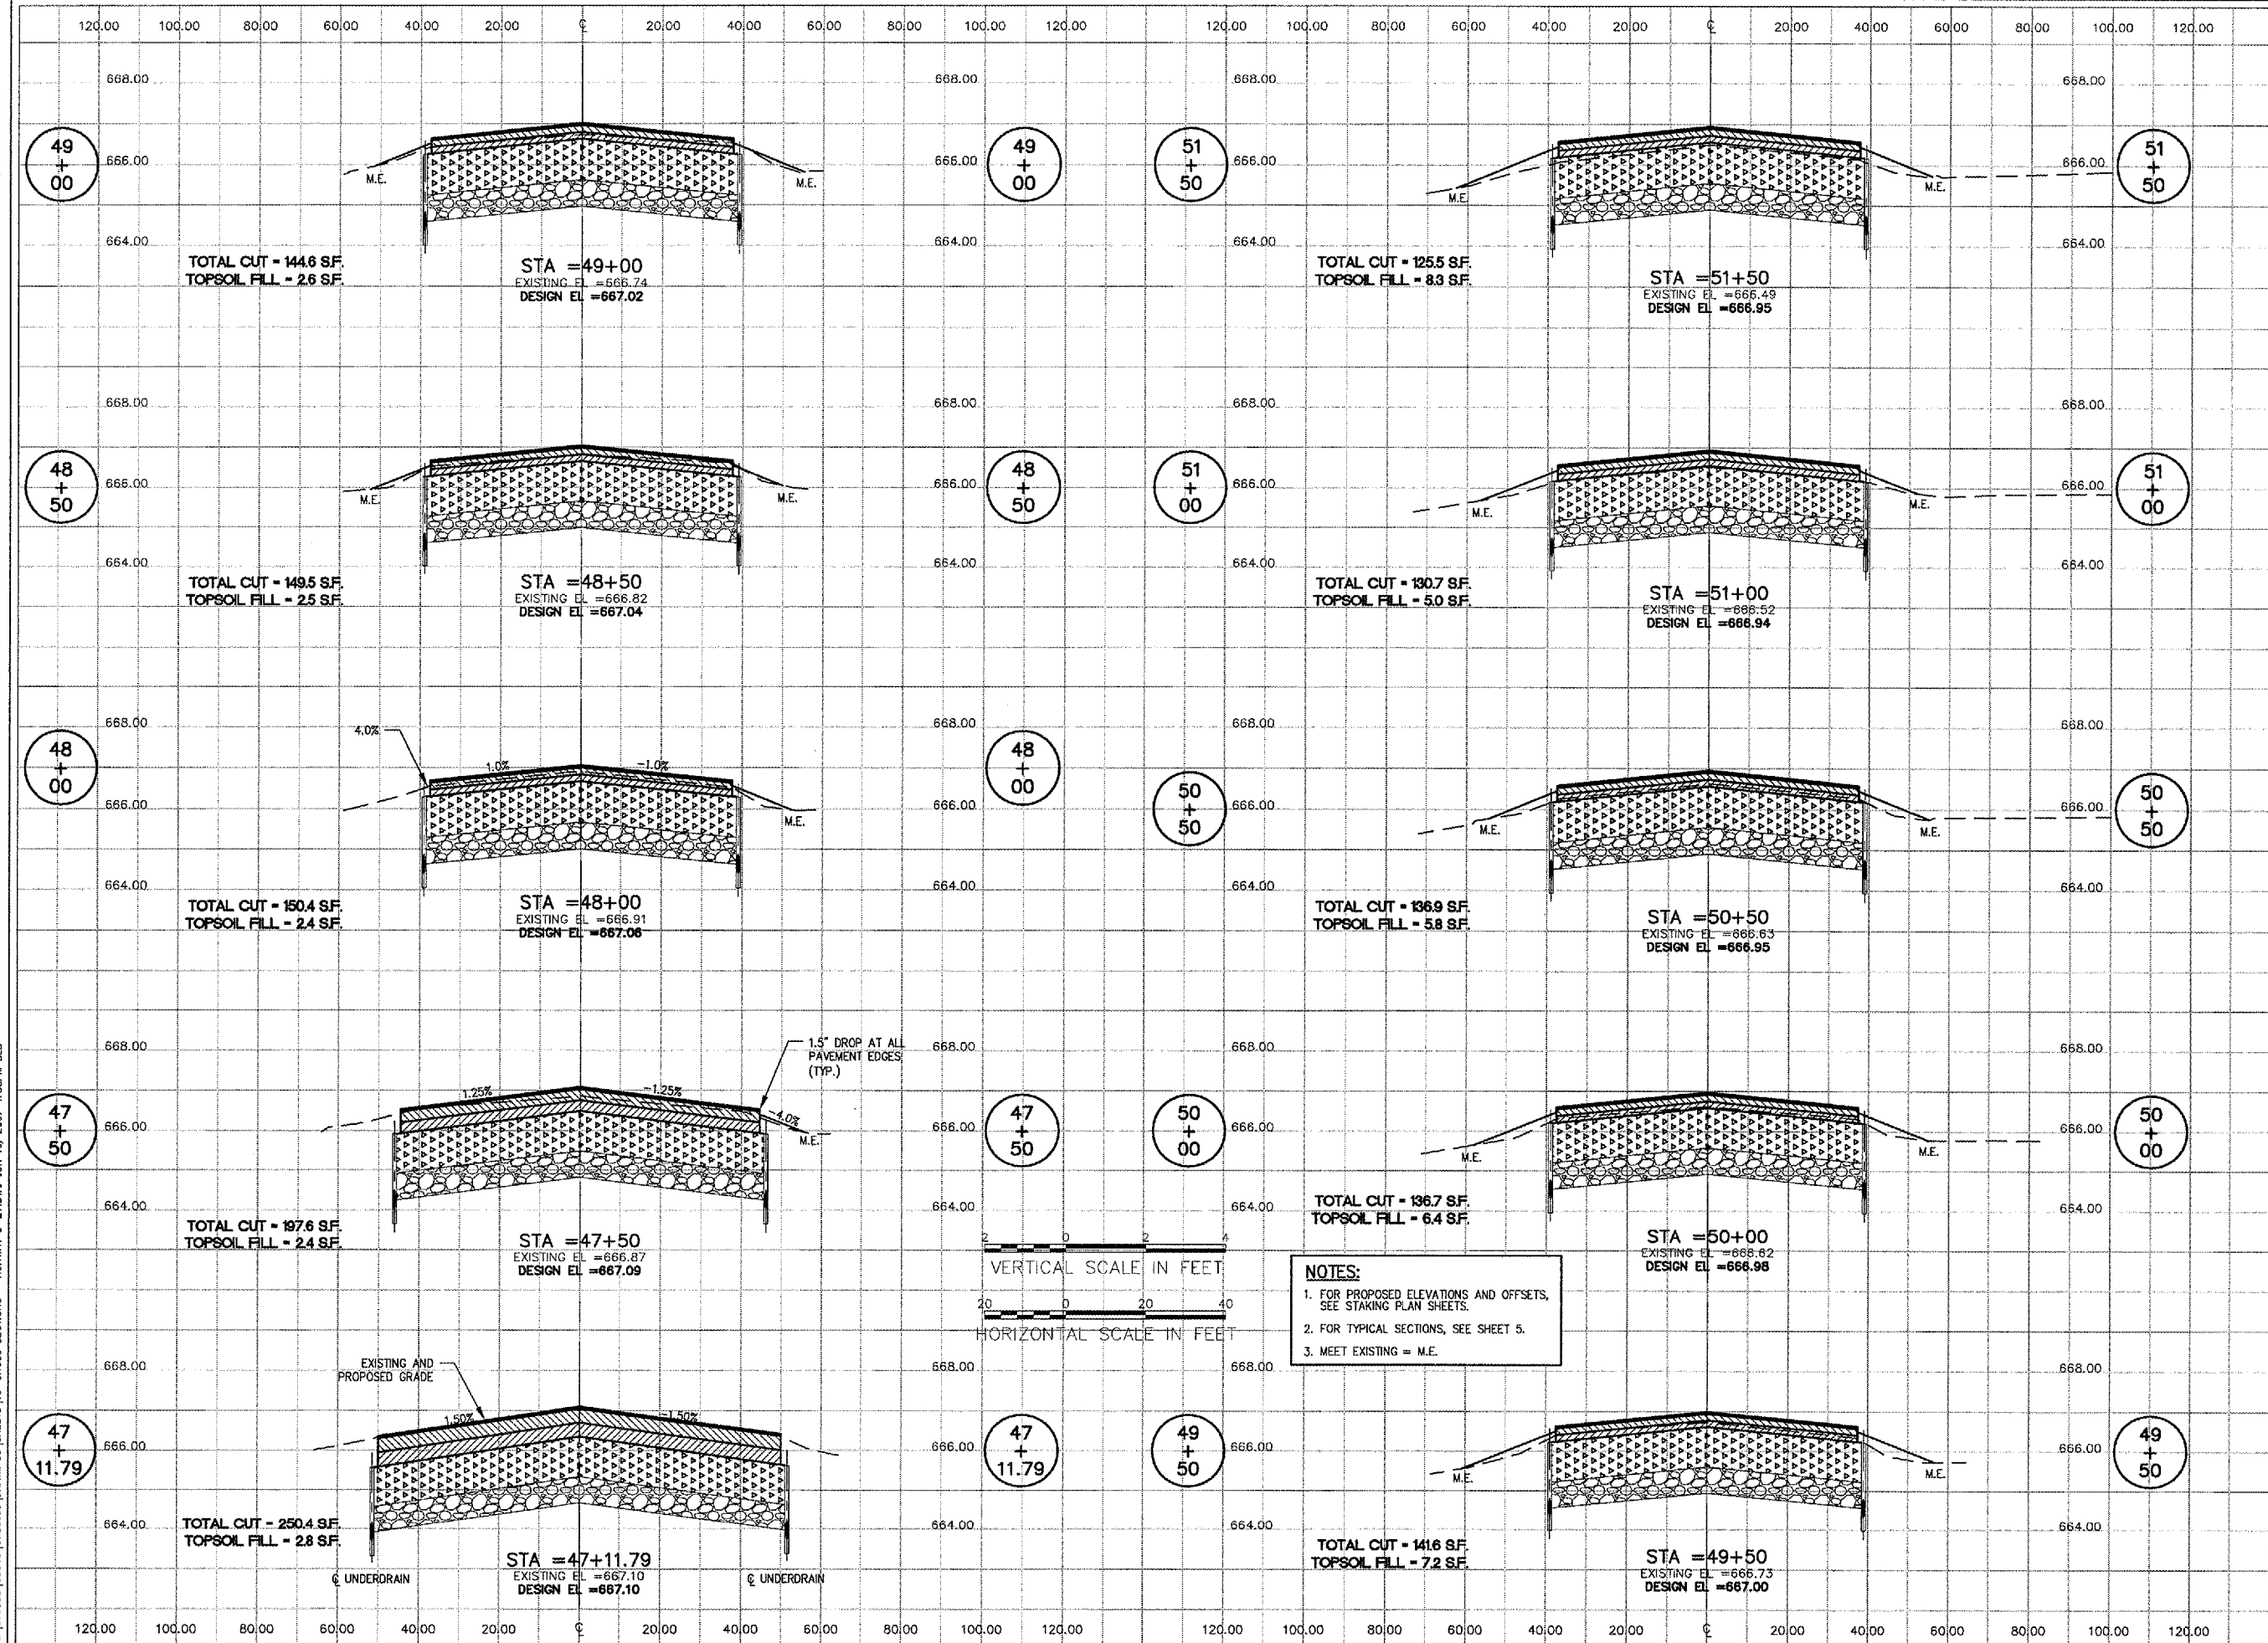

No.	Drawing Issue Description	Date	By

Date: JUNE 18, 2007

Sheet Title: CROSS SECTIONS RUNWAY 9-27 STA. 47+11.79 THRU STA. 51+50

840-07B8053  
Project Number  
LDH 06/05/07  
Layout By Date  
LDH 06/05/07  
Designed By Date  
RMH 06/18/07  
Reviewed By Date  
LDH  
Drawn By

4-1072085 (06/04) (06/05) DRAWINGS SHEETS 18-CROSS SECTIONS - RUNWAY 9-27.DWG JUN 19, 2007 4:38PM BLP