



HANSON PROFESSIONAL SERVICES INC.

815 Commerce Drive, Suite 200  
Oak Brook, Illinois 60523  
Telephone: 630.990.3800  
Fax: 630.990.3801

Illinois Professional Design Firm  
Registration No. 184-001084

© Copyright Hanson Professional Service Inc. 2007




JOLIET REGIONAL PORT DISTRICT

1 George Michas Drive  
Romeoville, Illinois 60446  
Telephone: 815.838.9497  
Fax: 815.838.9524

REMOVE AND REPLACE PORTIONS  
OF RUNWAY 9-27 AND TAXIWAY C

AIP PROJECT NO. 3-17-0140-B41  
IDA PROJECT NO. LOT-3709

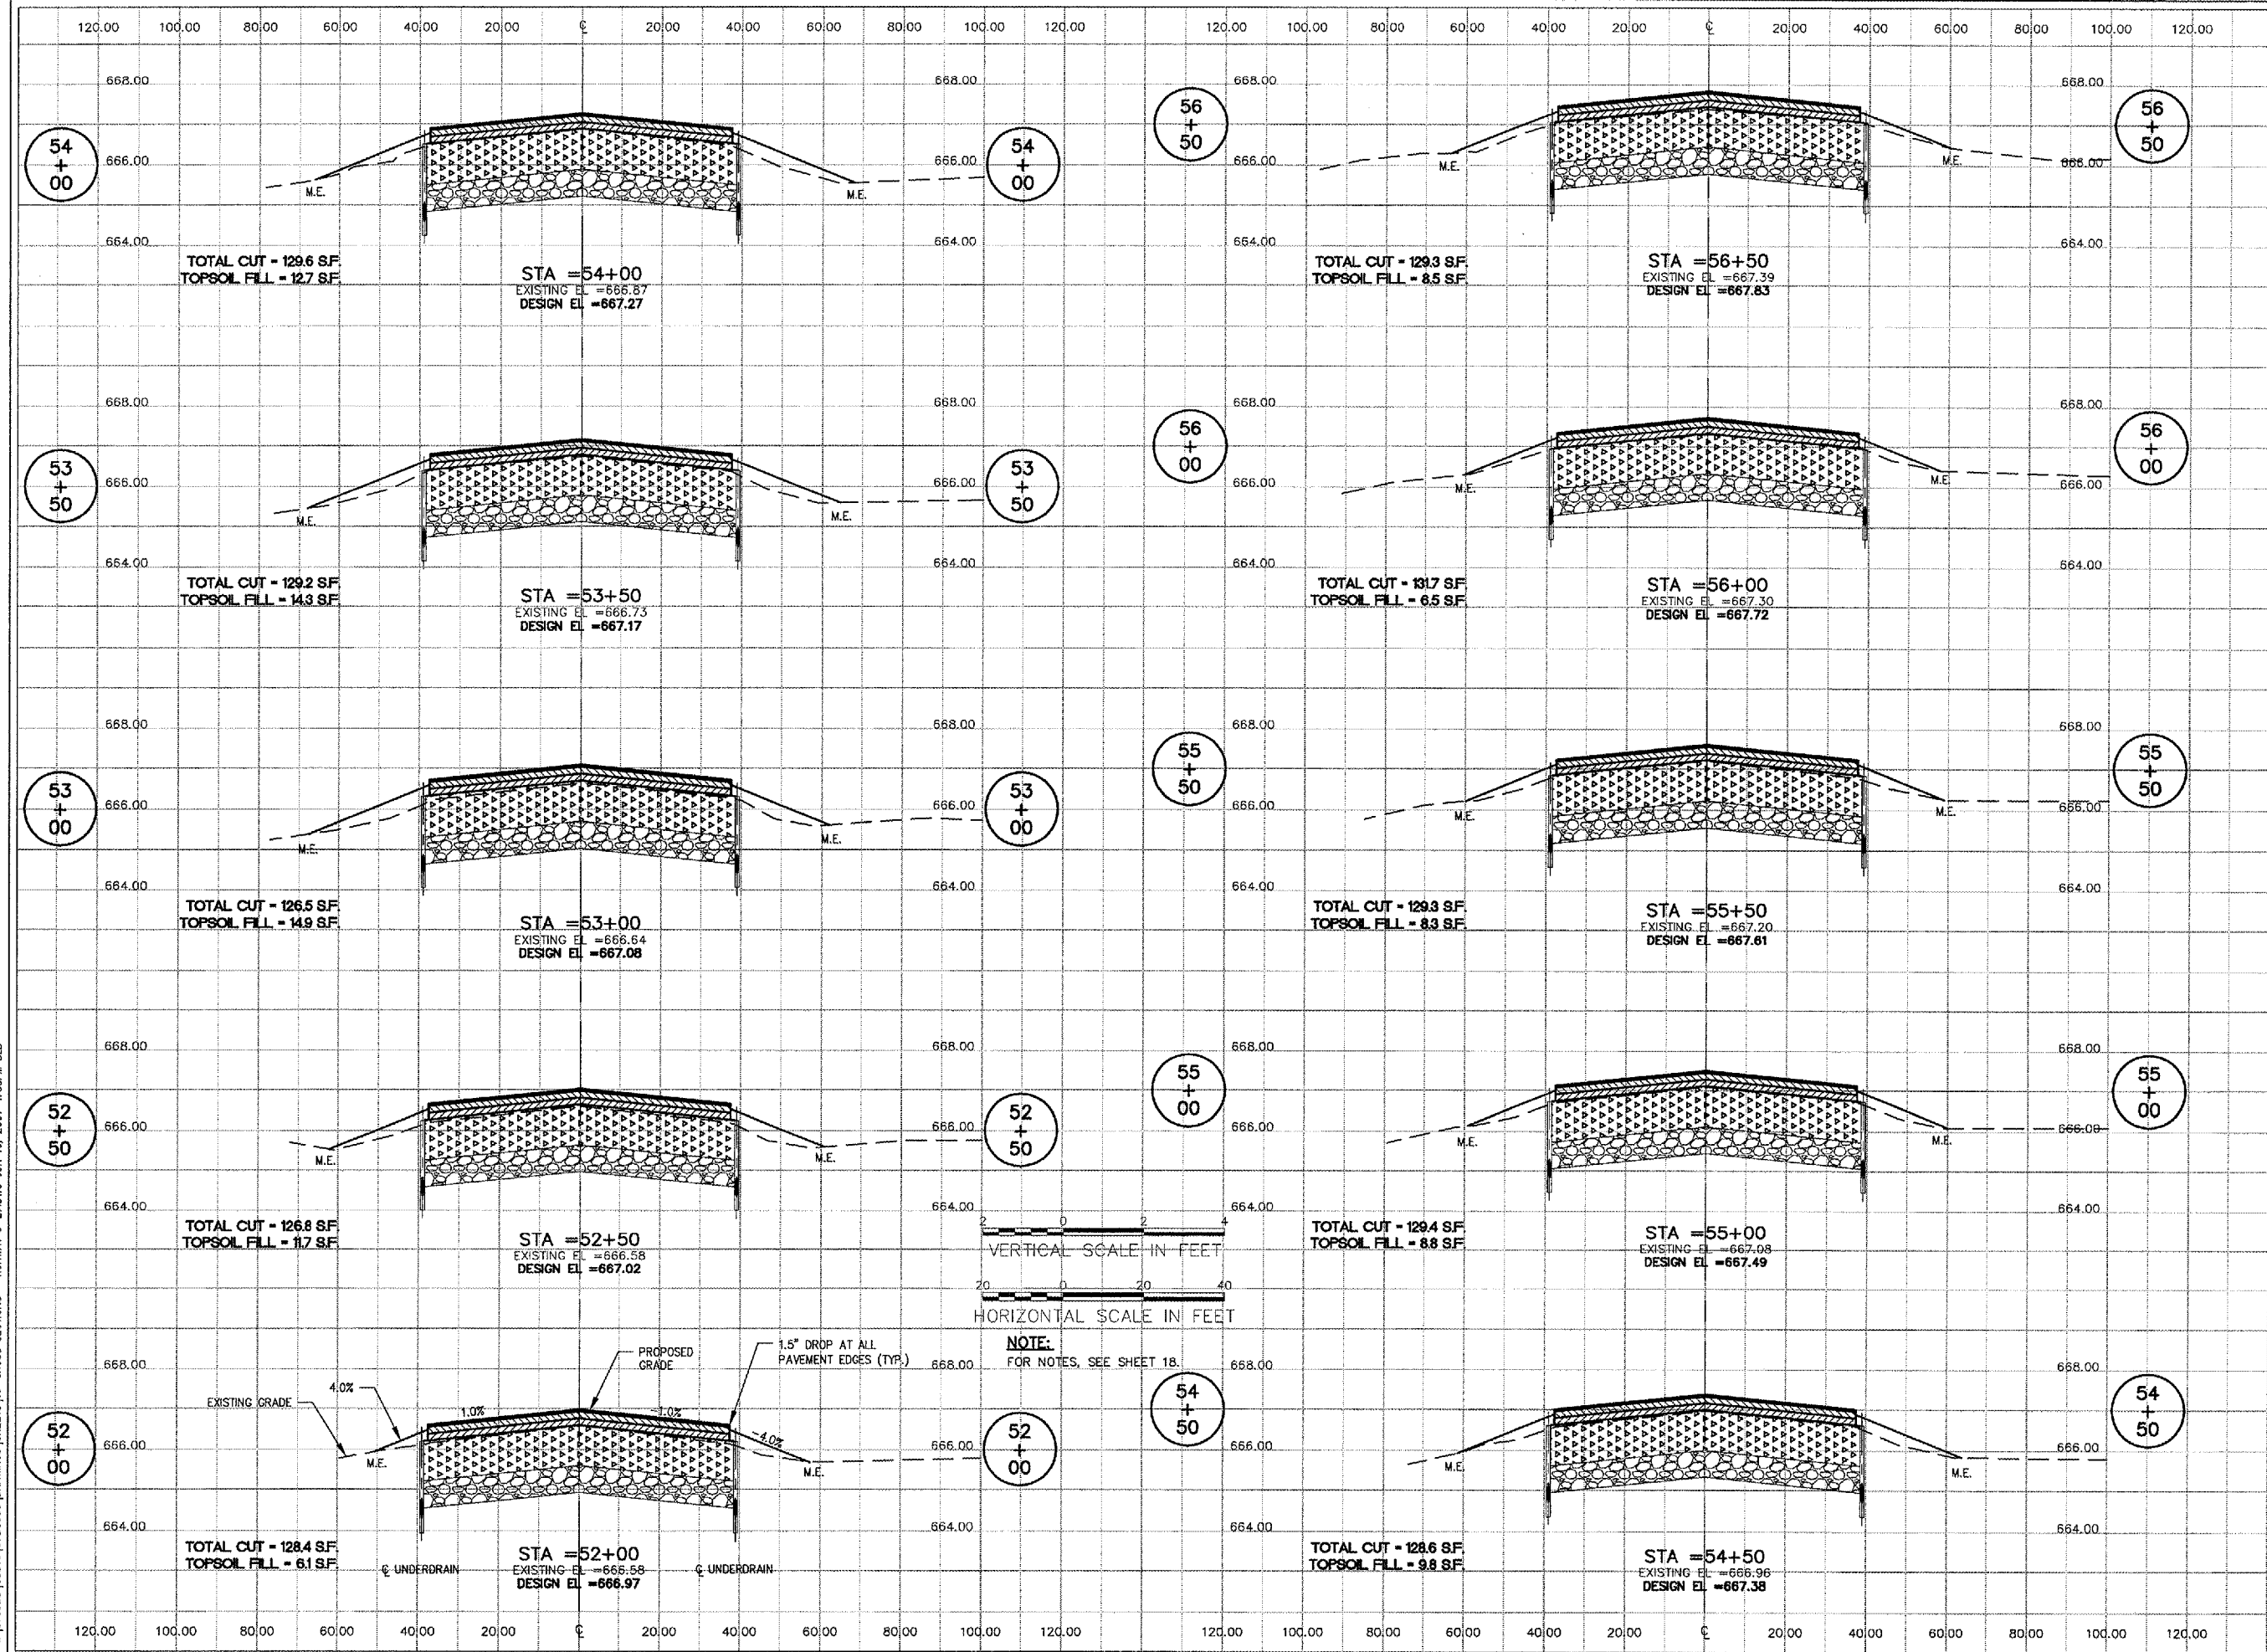

No.	Drawing Issue Description	Date	By

Date: JUNE 18, 2007  
Sheet Title:

**CROSS SECTIONS  
RUNWAY 9-27  
STA. 52+00 THRU  
STA. 56+50**

840-07B8053

Project Number	Date
LDH	06/05/07
LDH	06/05/07
RMH	06/18/07
LDH	---

19